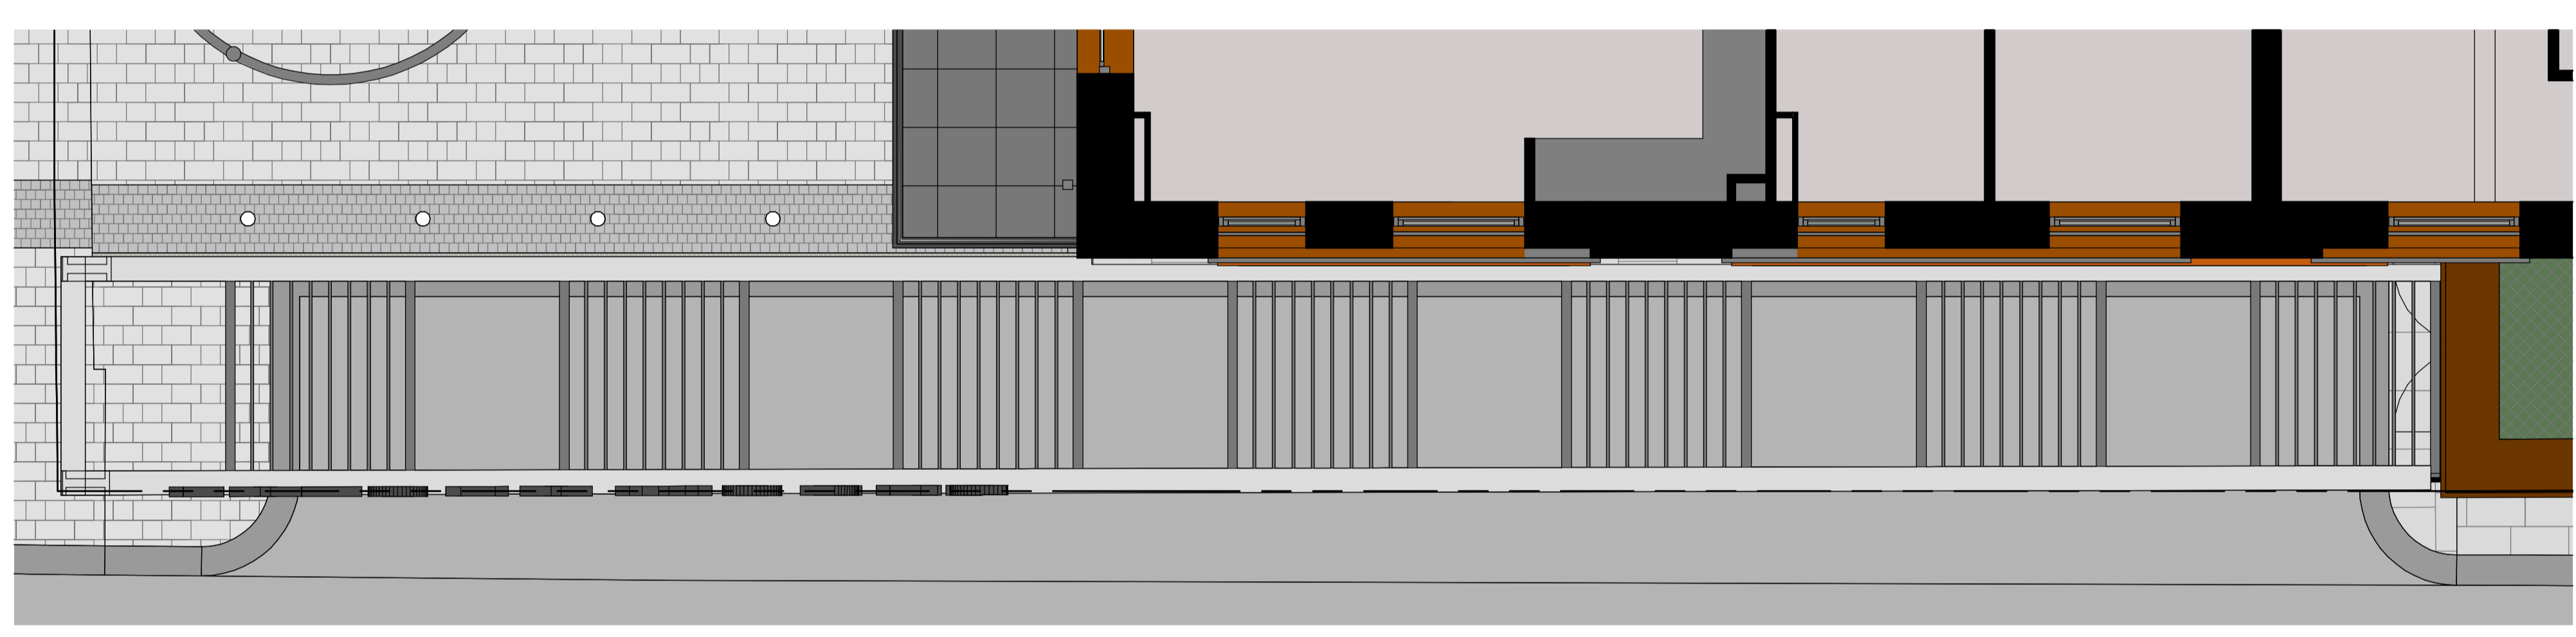


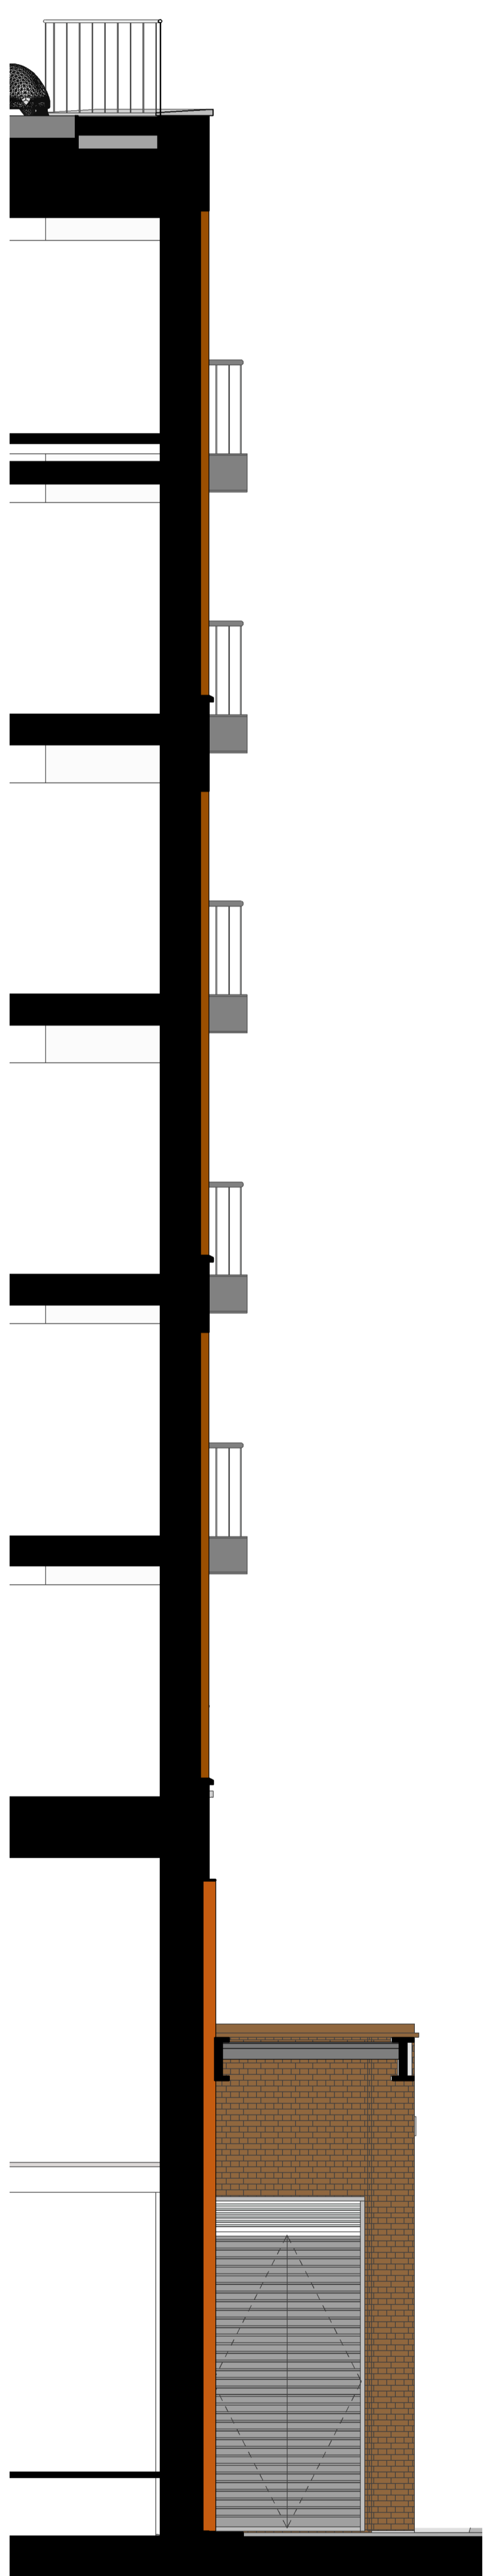
2 3D View



3 Plan  
1 : 50



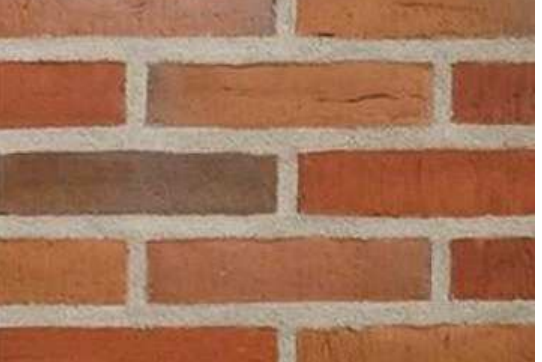



 


4 Elevation  
1 : 50



1 Section  
1 : 50

1. Inward opening windows – RAL 7016
2. Sliding patio doors – RAL 7016
3. Steel balconies and balustrades – RAL 7016
4. Aluminium rainwater pipes – RAL 7016
5. Aluminium cills – RAL 7016
6. Precast concrete cills
7. Precast concrete capping
8. Red Brick façade – Hurstwood Multi
9. Dark Grey Brick façade – Brockleys Synthesis S14
10. Curtain walling - RAL 7016
11. Base Spandrel panel - RAL 7016
12. First floor glass spandrel
13. Louvres – RAL 7016
14. Solar shading – Corten steel
15. Facing panel – perforated Corten steel
16. Commercial entrance canopies – Corten steel
17. GRC panelling and entrance porticos
18. Retained façade – existing brick wall
19. Steel Portico – RAL 7016
20. Balcony divider - Steel framing, RAL 7016
21. Balcony light - RAL 7016
22. Column cladding - RAL 7016

**MATERIAL PALETTE**

<p><b>PRIMARY FAÇADE = RED BRICK</b></p>  <p>HURSTWOOD MULTI WATERMARK BRICK</p>	<p><b>SETBACK FAÇADE = DARK GREY BRICK</b></p>  <p>BROCKLEYS SYNTHESIS S14 DARK GREY MORTAR</p>	<p><b>METALWORK</b></p> <p>CORTEN</p>  <p>PERFORATED CORTEN PANELS</p> 	<p><b>WINDOW FRAMES</b></p>  <p>RAL 7016</p>	<p><b>PORTICOS + NEW STREET FAÇADE</b></p> <p>GRC PANELS - white</p>  <p>SOFFITS</p>  <p>Inception D2525 - Y22031 Soft silver matt</p>
---	--	---	---	--

Rev	Description	Date	Dr	App
C2	Minor amendments	01-06-2021		
C1	First issue	30-04-21		

**AHR** London Ltd  
5-8 Broadwick Street  
London  
EC1R 4EG  
United Kingdom  
T +44(0)20 78379769  
E london@ahr.co.uk  
www.ahr.co.uk

client name  
**Southern Housing Group**

project  
**49 - 53 Gillingall Road**

drawing  
**Bay detail 05**

computer file C:\projects\49-53 Gillingall Road\49-53 Gillingall Road.dwg	plot date
project number <b>2020.000475.000</b>	scale <b>As indicated @ A0</b>
drawing number <b>GLE-AHR-B1-ZZ-DR-A-20905</b>	rev <b>C2</b>
	issue status <b>info</b>

This drawing is to be used in conjunction with all related drawings. All dimensions must be checked and verified on site before commencing any work or producing shop drawings. The contractor should be notified immediately of any discrepancy. This drawing is copyright and remains the property of AHR.