



1 Plan
1 : 50



3 Elevation
1 : 50

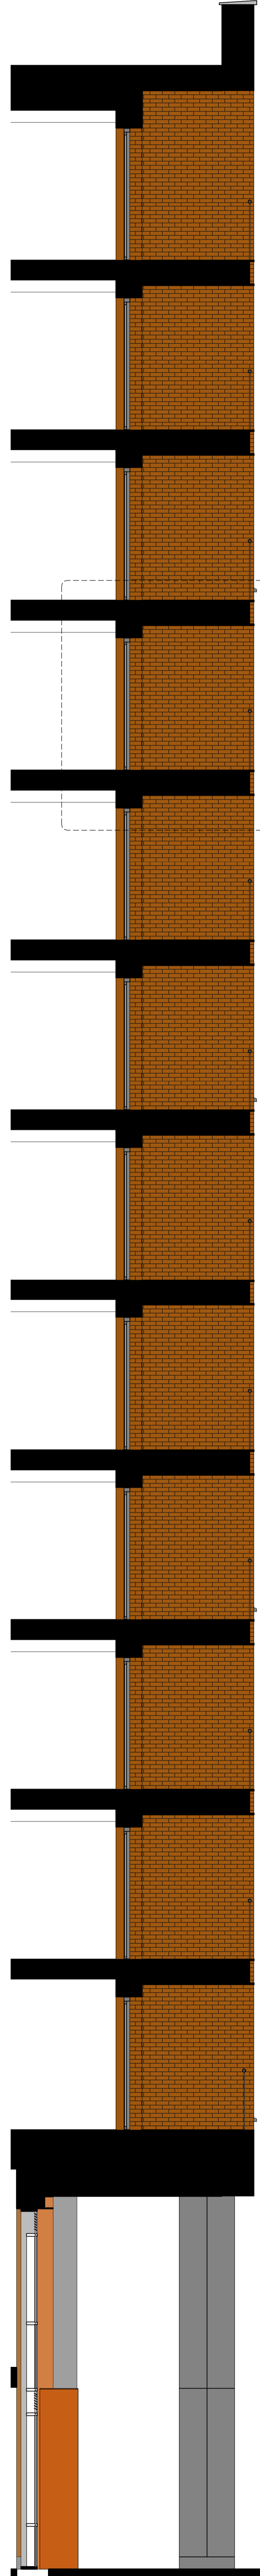

4 Section
1 : 50

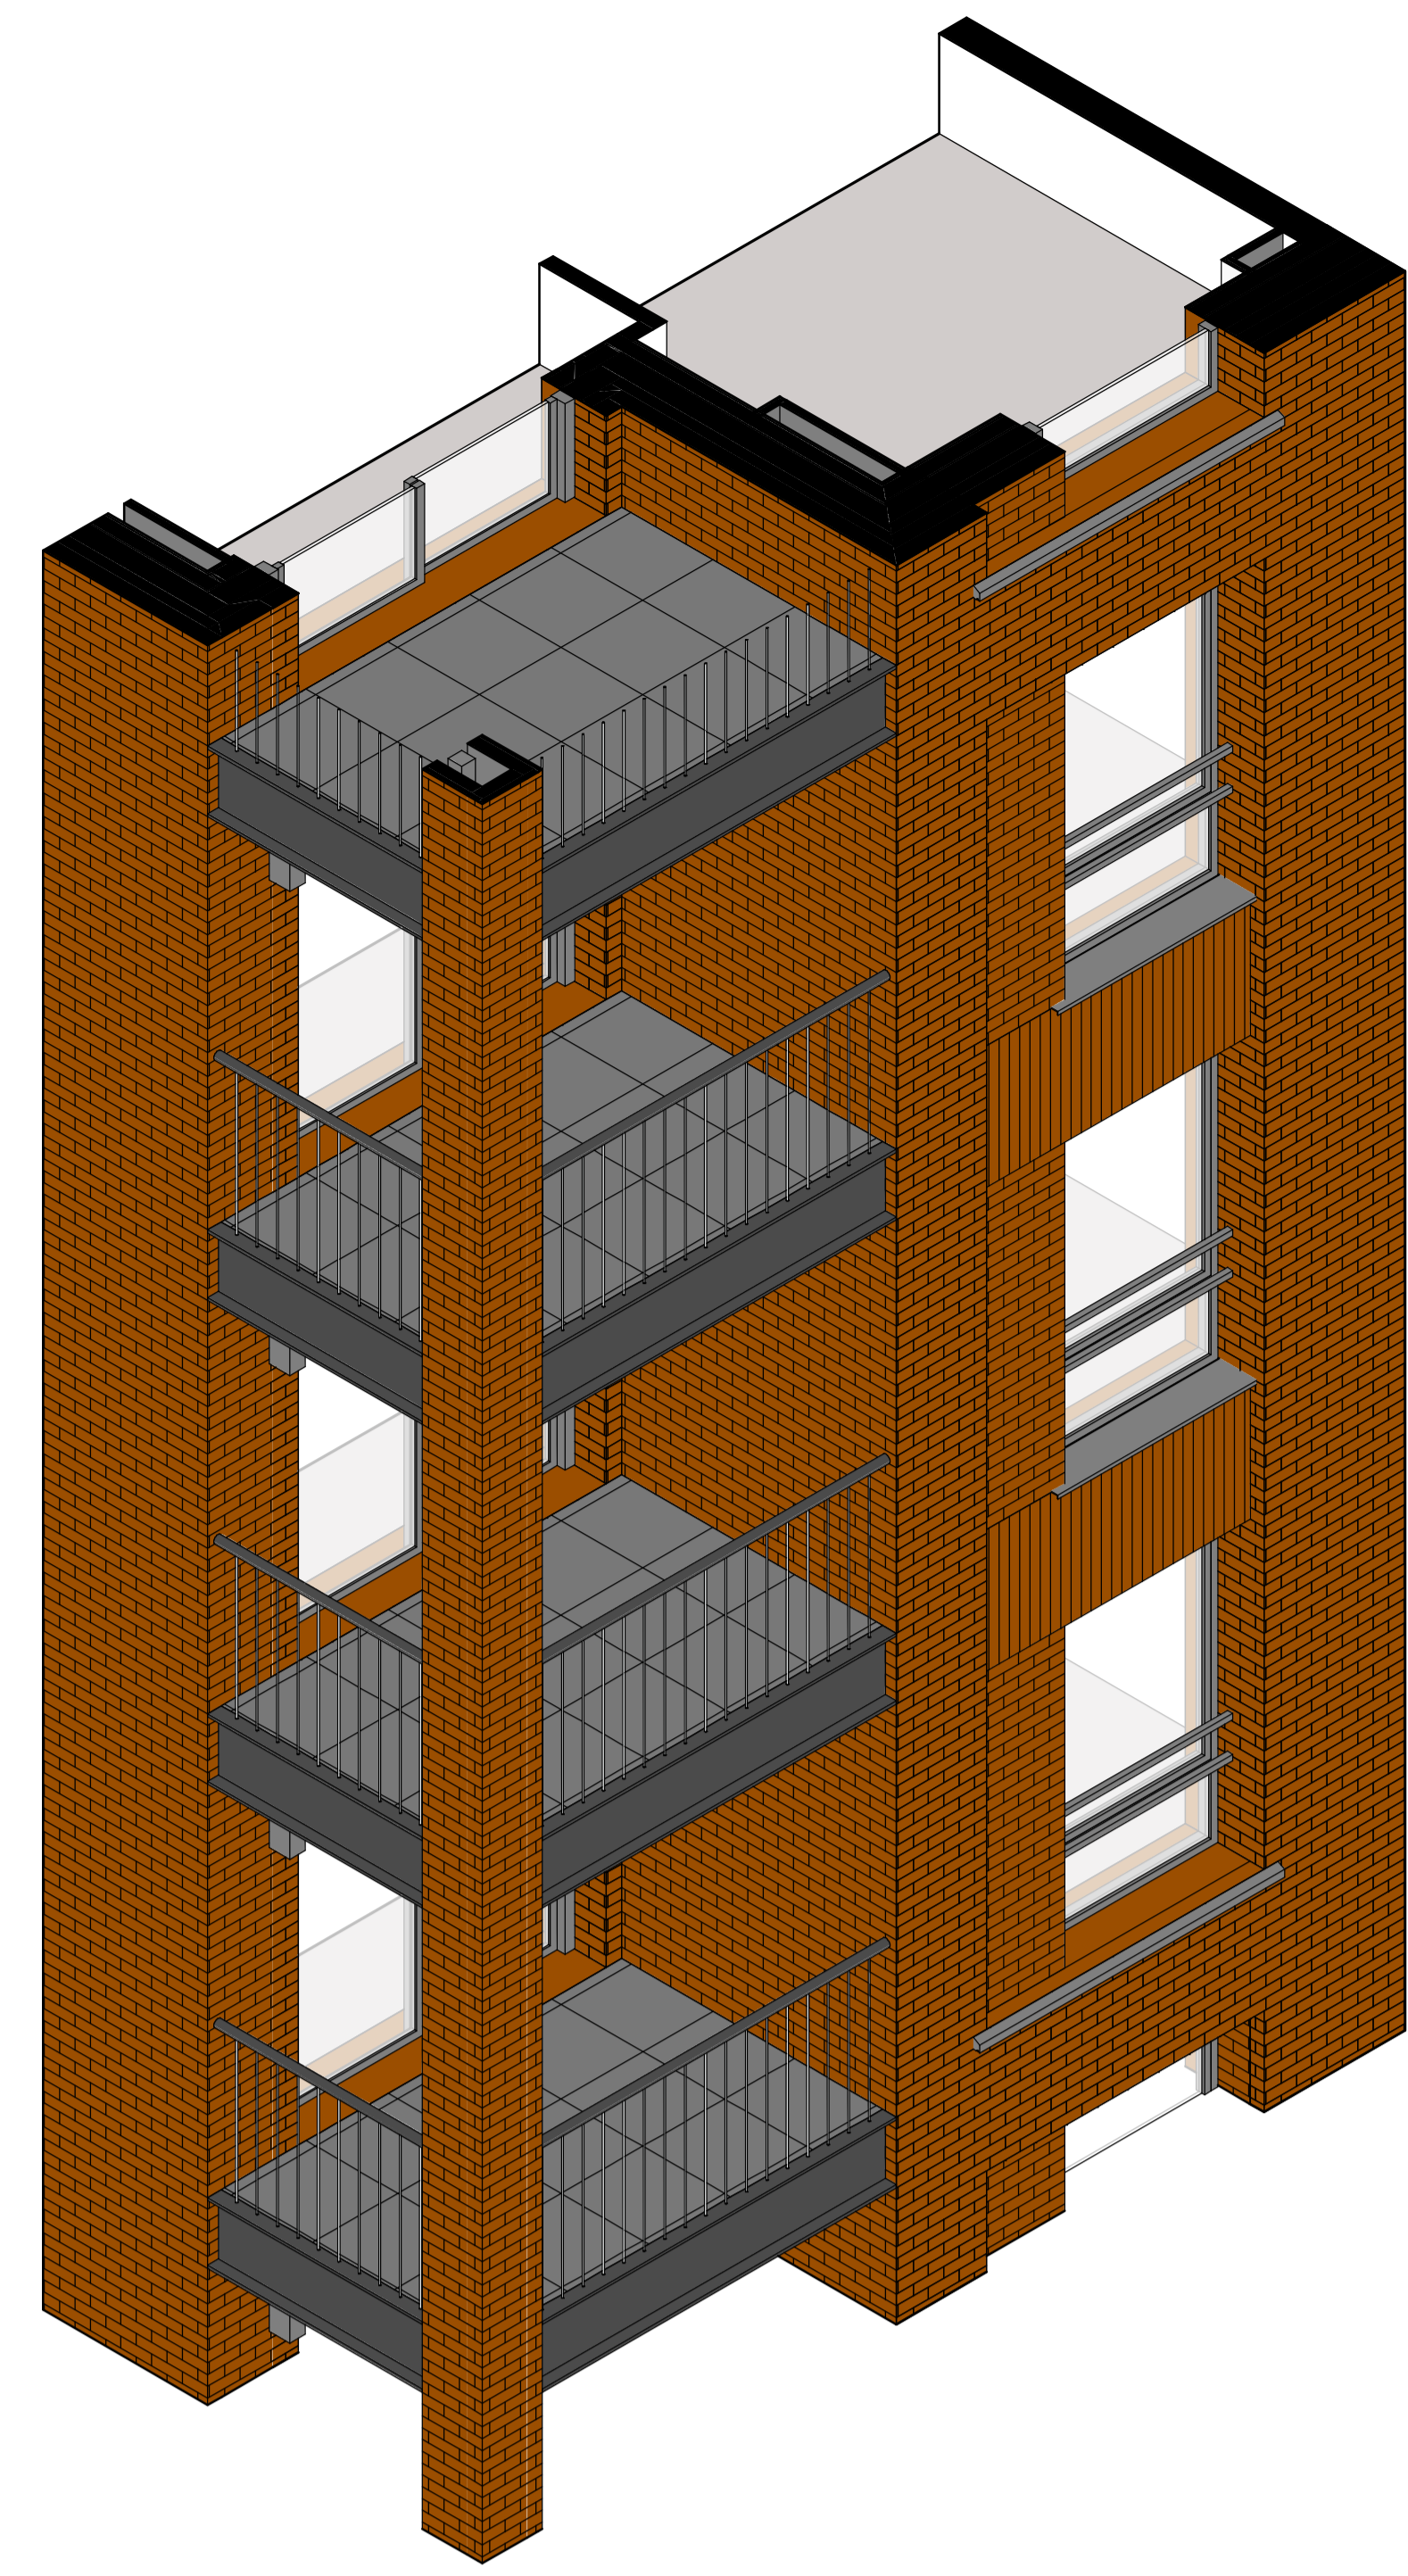

5 3D View


4
GLE-AHR-B1-ZZ-DR-A-20909



2 Elevation
1 : 20

MATERIAL PALETTE

PRIMARY FAÇADE = RED BRICK

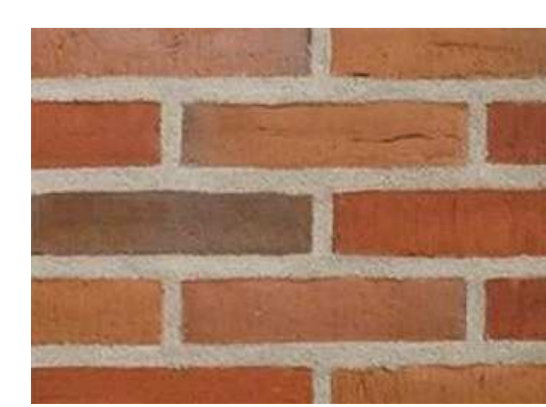


Hurstwood Multi - UK BRICK
Wetstock being used

SETBACK FAÇADE = DARK GREY BRICK



BROCKLEYS SYNTHESIS S14
DARK GREY MORTAR

METALWORK

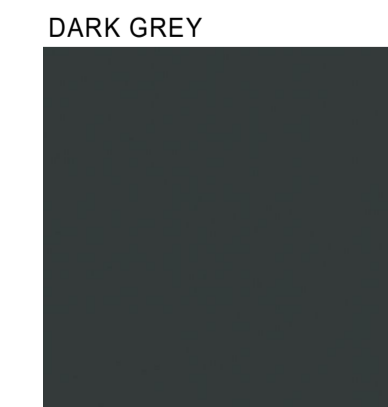


RAL 7016
BALCONY FASCIA
W/ RIBBED FRAMES
BALUSTRADES

SOFFITS



Wespan D2023 - Y2203
Self adhesive mat

PERFORATED CORTEN PANELS

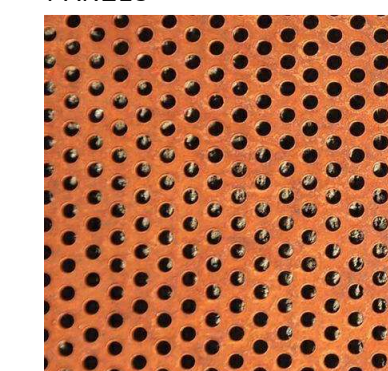

BALCONY LIGHT



1. Inward opening windows – RAL 7016
2. Sliding patio doors – RAL 7016
3. Steel balconies and balustrades – RAL 7016
4. Aluminium rainwater pipes – RAL 7016
5. Aluminium cills – RAL 7016
6. Precast concrete cills
7. Precast concrete capping
8. Red Brick façade – Hurstwood Multi
9. Dark Grey Brick façade – Brockleys Synthesis S14
10. Curtain walling - RAL 7016
11. Base Spandrel panel - RAL 7016
12. First floor glass spandrel
13. Louvres – RAL 7016
14. Solar shading – Corten steel
15. Facing panel – perforated Corten steel
16. Commercial entrance canopies – Corten steel
17. GRC panelling and entrance porticos
18. Retained façade – existing brick wall
19. Steel Portico – RAL 7016
20. Balcony divider - Steel framing, RAL 7016
21. Balcony light - RAL 7016
22. Column cladding - RAL 7016

Rev	Description	Date	Dr	App
C2	Minor amendments	01-06-2021		
C1	First issue	30-04-21		
TS		30-04-2021	TS	KL



AHR London Ltd
5-8 Hurdwick Street
London
EC1R 4EG
United Kingdom
T +44(0)20 78379769
E london@ahr.co.uk
www.ahr.co.uk

Client name
Southern Housing Group

Project
49 - 53 Glengall Road

Drawing
Bay detail 09

Computer file
2020_000475_000

Drawing number
GLE-AHR-B1-ZZ-DR-A-20909

Issue status
C2 info

This drawing is to be used in conjunction with all related drawings. All dimensions must be checked and verified on site before commencing any work or producing shop drawings. The contractor should be notified immediately of any discrepancy. This drawing is copyright and remains the property of AHR.