




5 Plan
1 : 50

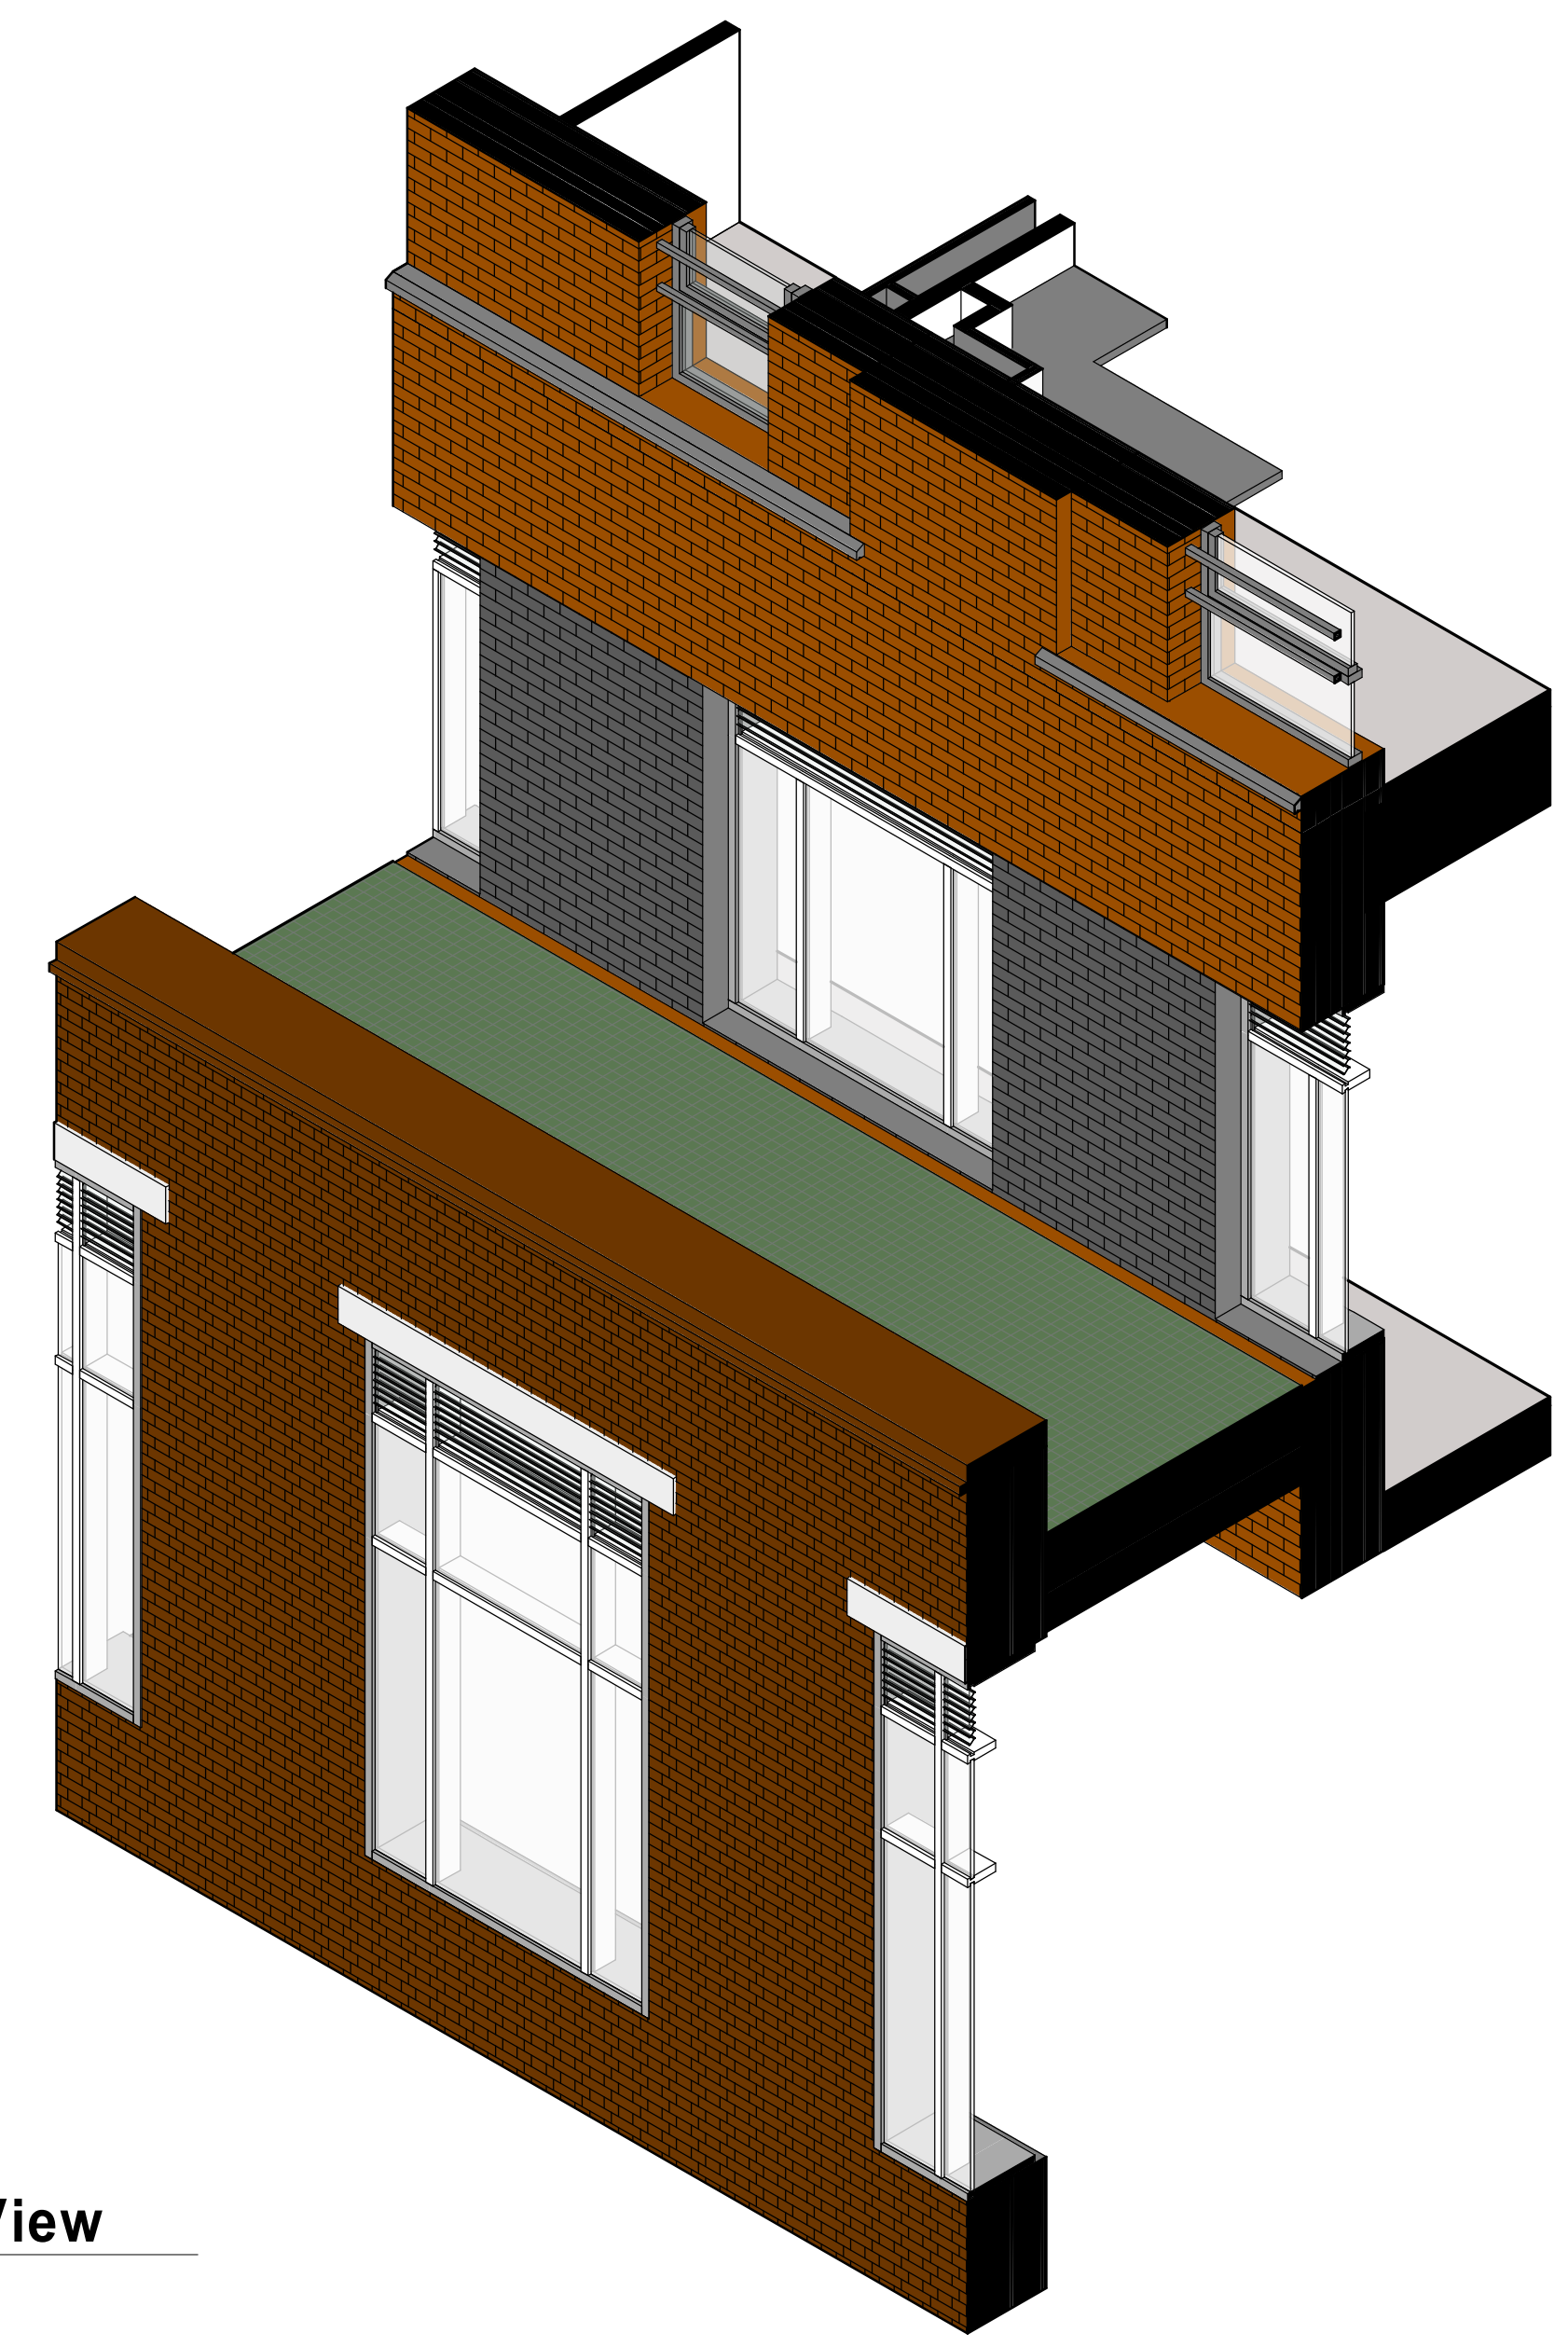

1 3D View

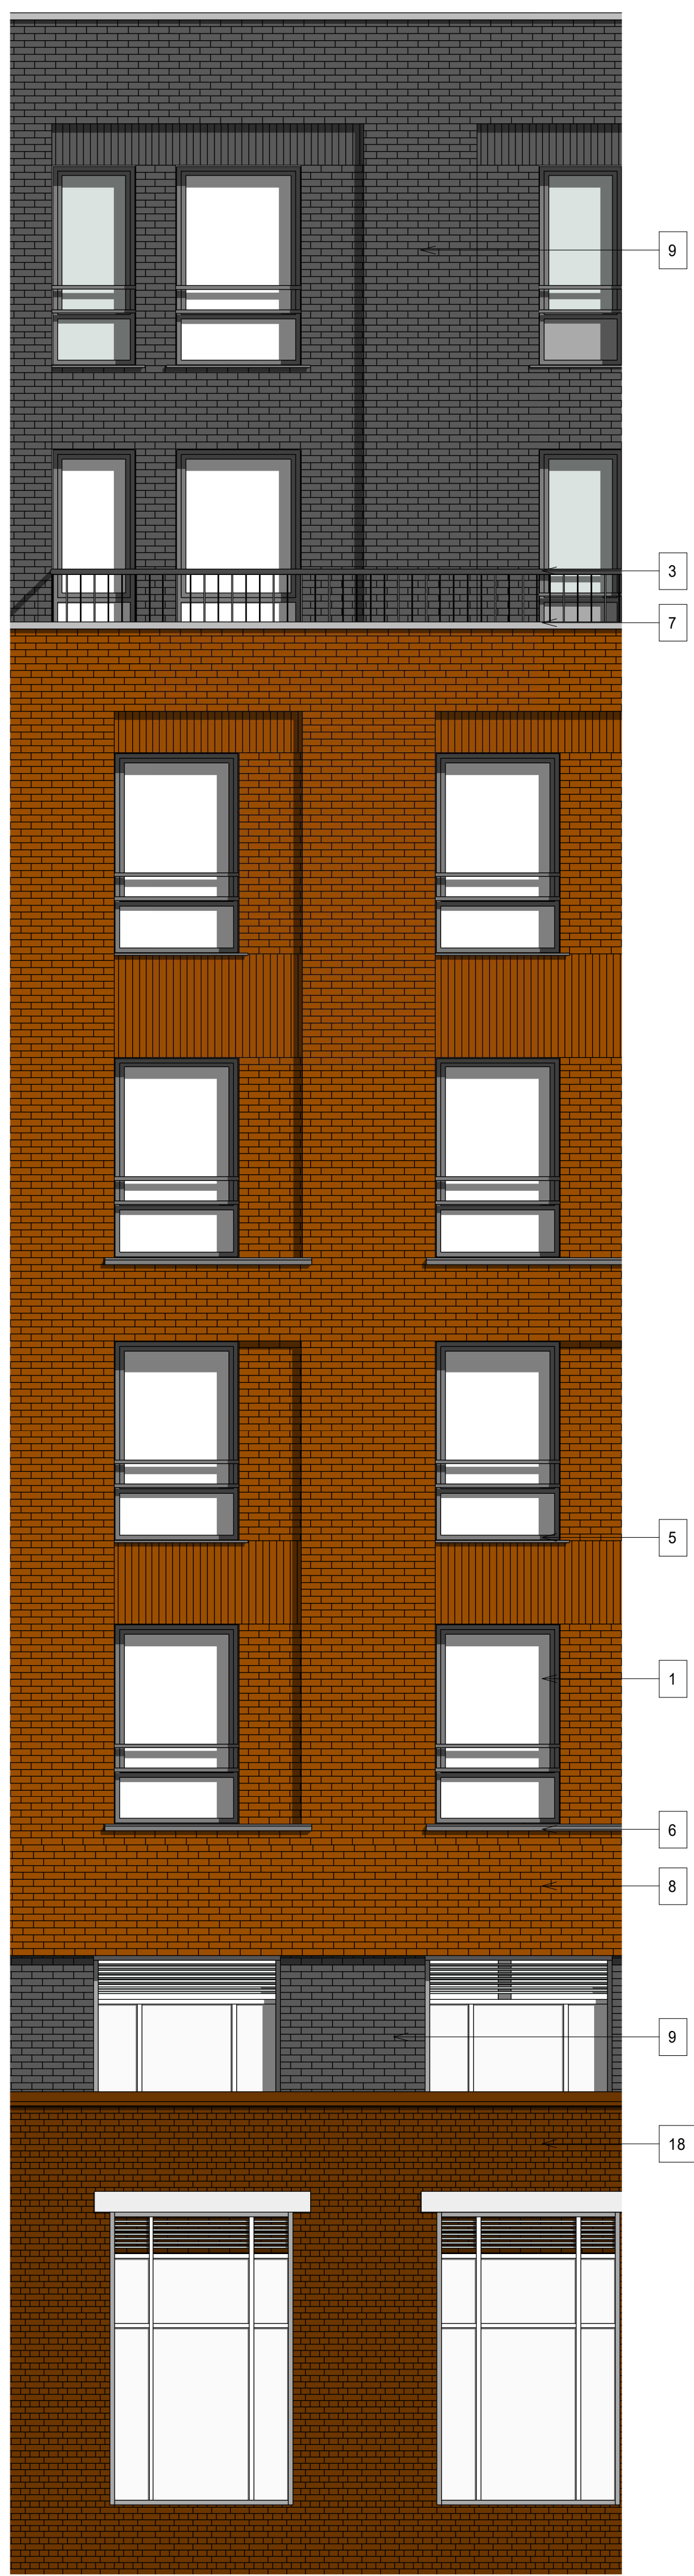

4 Elevation
1 : 50

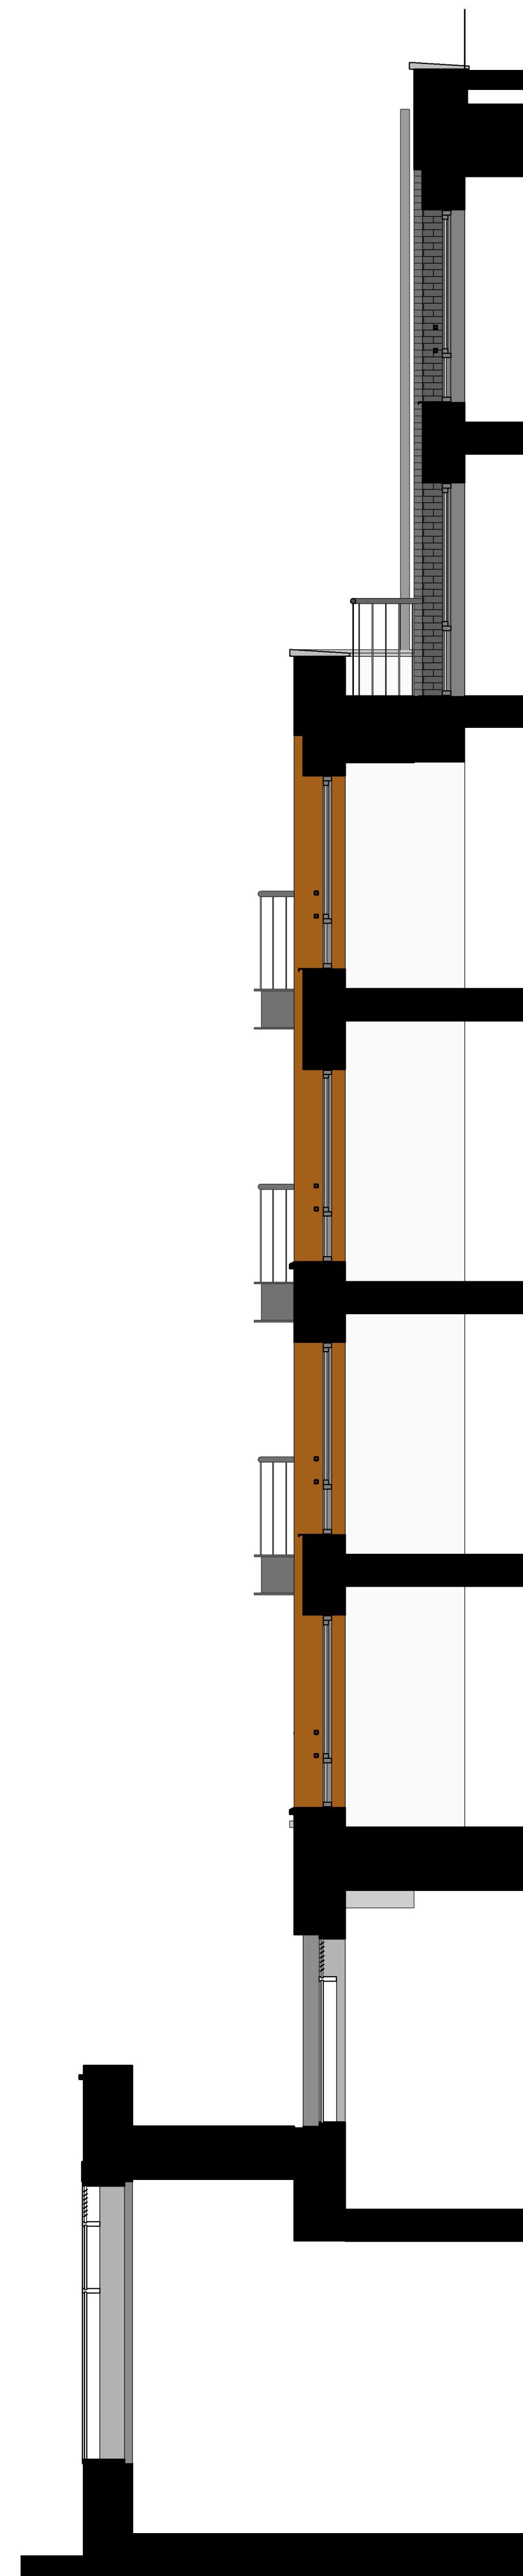

2 Section
1 : 50



3 Elevation
1 : 20


MATERIAL PALETTE

1. Inward opening windows – RAL 7016
2. Sliding patio doors – RAL 7016
3. Steel balconies and balustrades – RAL 7016
4. Aluminium rainwater pipes – RAL 7016
5. Aluminium cills – RAL 7016
6. Precast concrete cills
7. Precast concrete capping
8. Red Brick façade – Hurstwood Multi
9. Dark Grey Brick façade – Brockleys Synthesis S14
10. Curtain walling - RAL 7016
11. Base Spandrel panel - RAL 7016
12. First floor glass spandrel
13. Louvres – RAL 7016
14. Solar shading – Corten steel
15. Facing panel – perforated Corten steel
16. Commercial entrance canopies – Corten steel
17. GRC panelling and entrance porticos
18. Retained façade – existing brick wall
19. Steel Portico – RAL 7016
20. Balcony divider - Steel framing, RAL 7016
21. Balcony light - RAL 7016
22. Column cladding - RAL 7016

EXISTING FAÇADES



RED BRICK
ENGLISH CROSS BOND

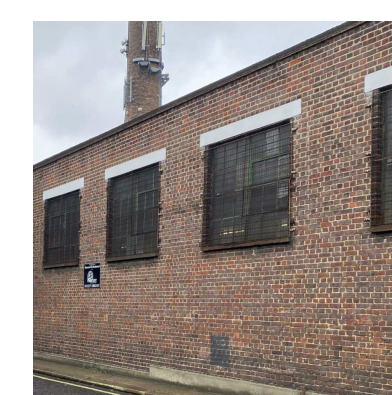

WHITE TOP OF WINDOWS

PRIMARY FAÇADE = RED BRICK



HURSTWOOD MULTI - LW BRICK
WATERBUCK LONG BRICK

SETBACK FAÇADE = DARK GREY BRICK



BLOCKLEYS
SYNTHESIS S14
DARK GREY MORTAR

METALWORK

CORTEN




CORTEN




PERFORATED CORTEN
PANELS

WINDOW FRAMES

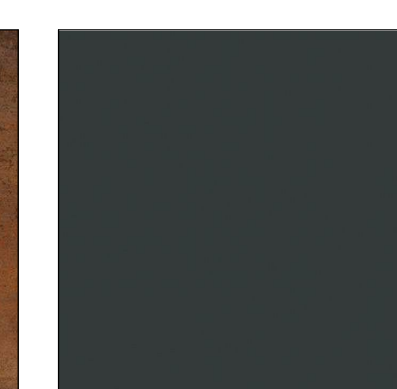

RAL 7016
BALCONY LIGHT
RAL 7016

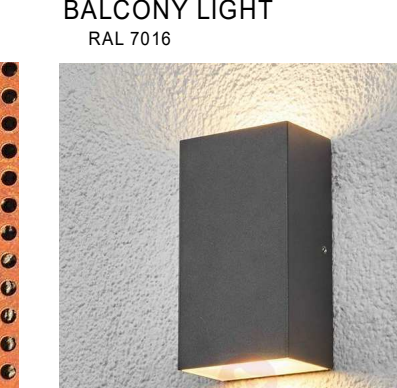

BALCONY LIGHT

PORTICOS + NEW STREET FAÇADE

PORTICOS



GRC PANELS - white



GRC PANELS - white

Rev	Description	Date	Dr	App
C2	Minor amendments	01-06-2021		
C1	First Issue	30-04-21		

Original by	Date made	Approved by
TS	30-04-2021	KL



AHR London Ltd
5-8 Bedford Street
London
EC1R 4EG
United Kingdom
T +44(0)20 78379769
E london@ahr.co.uk
www.ahr.co.uk

sheet name Southern Housing Group	
project 49 - 53 Glengall Road	
drawing Bay detail 02	
computer file GLE-AHR-B1-ZZ-DR-A-20902_02.dwg	plot date
drawing number 2020.000475.000	scale As indicated@A0
drawing number GLE-AHR-B1-ZZ-DR-A-20902	rev C2
issue status info	

This drawing is to be used in conjunction with all related drawings. All dimensions must be checked and verified on site before commencing any work or producing shop drawings. The contractor should be notified immediately of any discrepancy. This drawing is copyright and remains the property of AHR.