
1200mm metal balastrade fixed to the end of the landscape raised bed to prevent falling. Ref to Landscape Architects details and specifications for further information

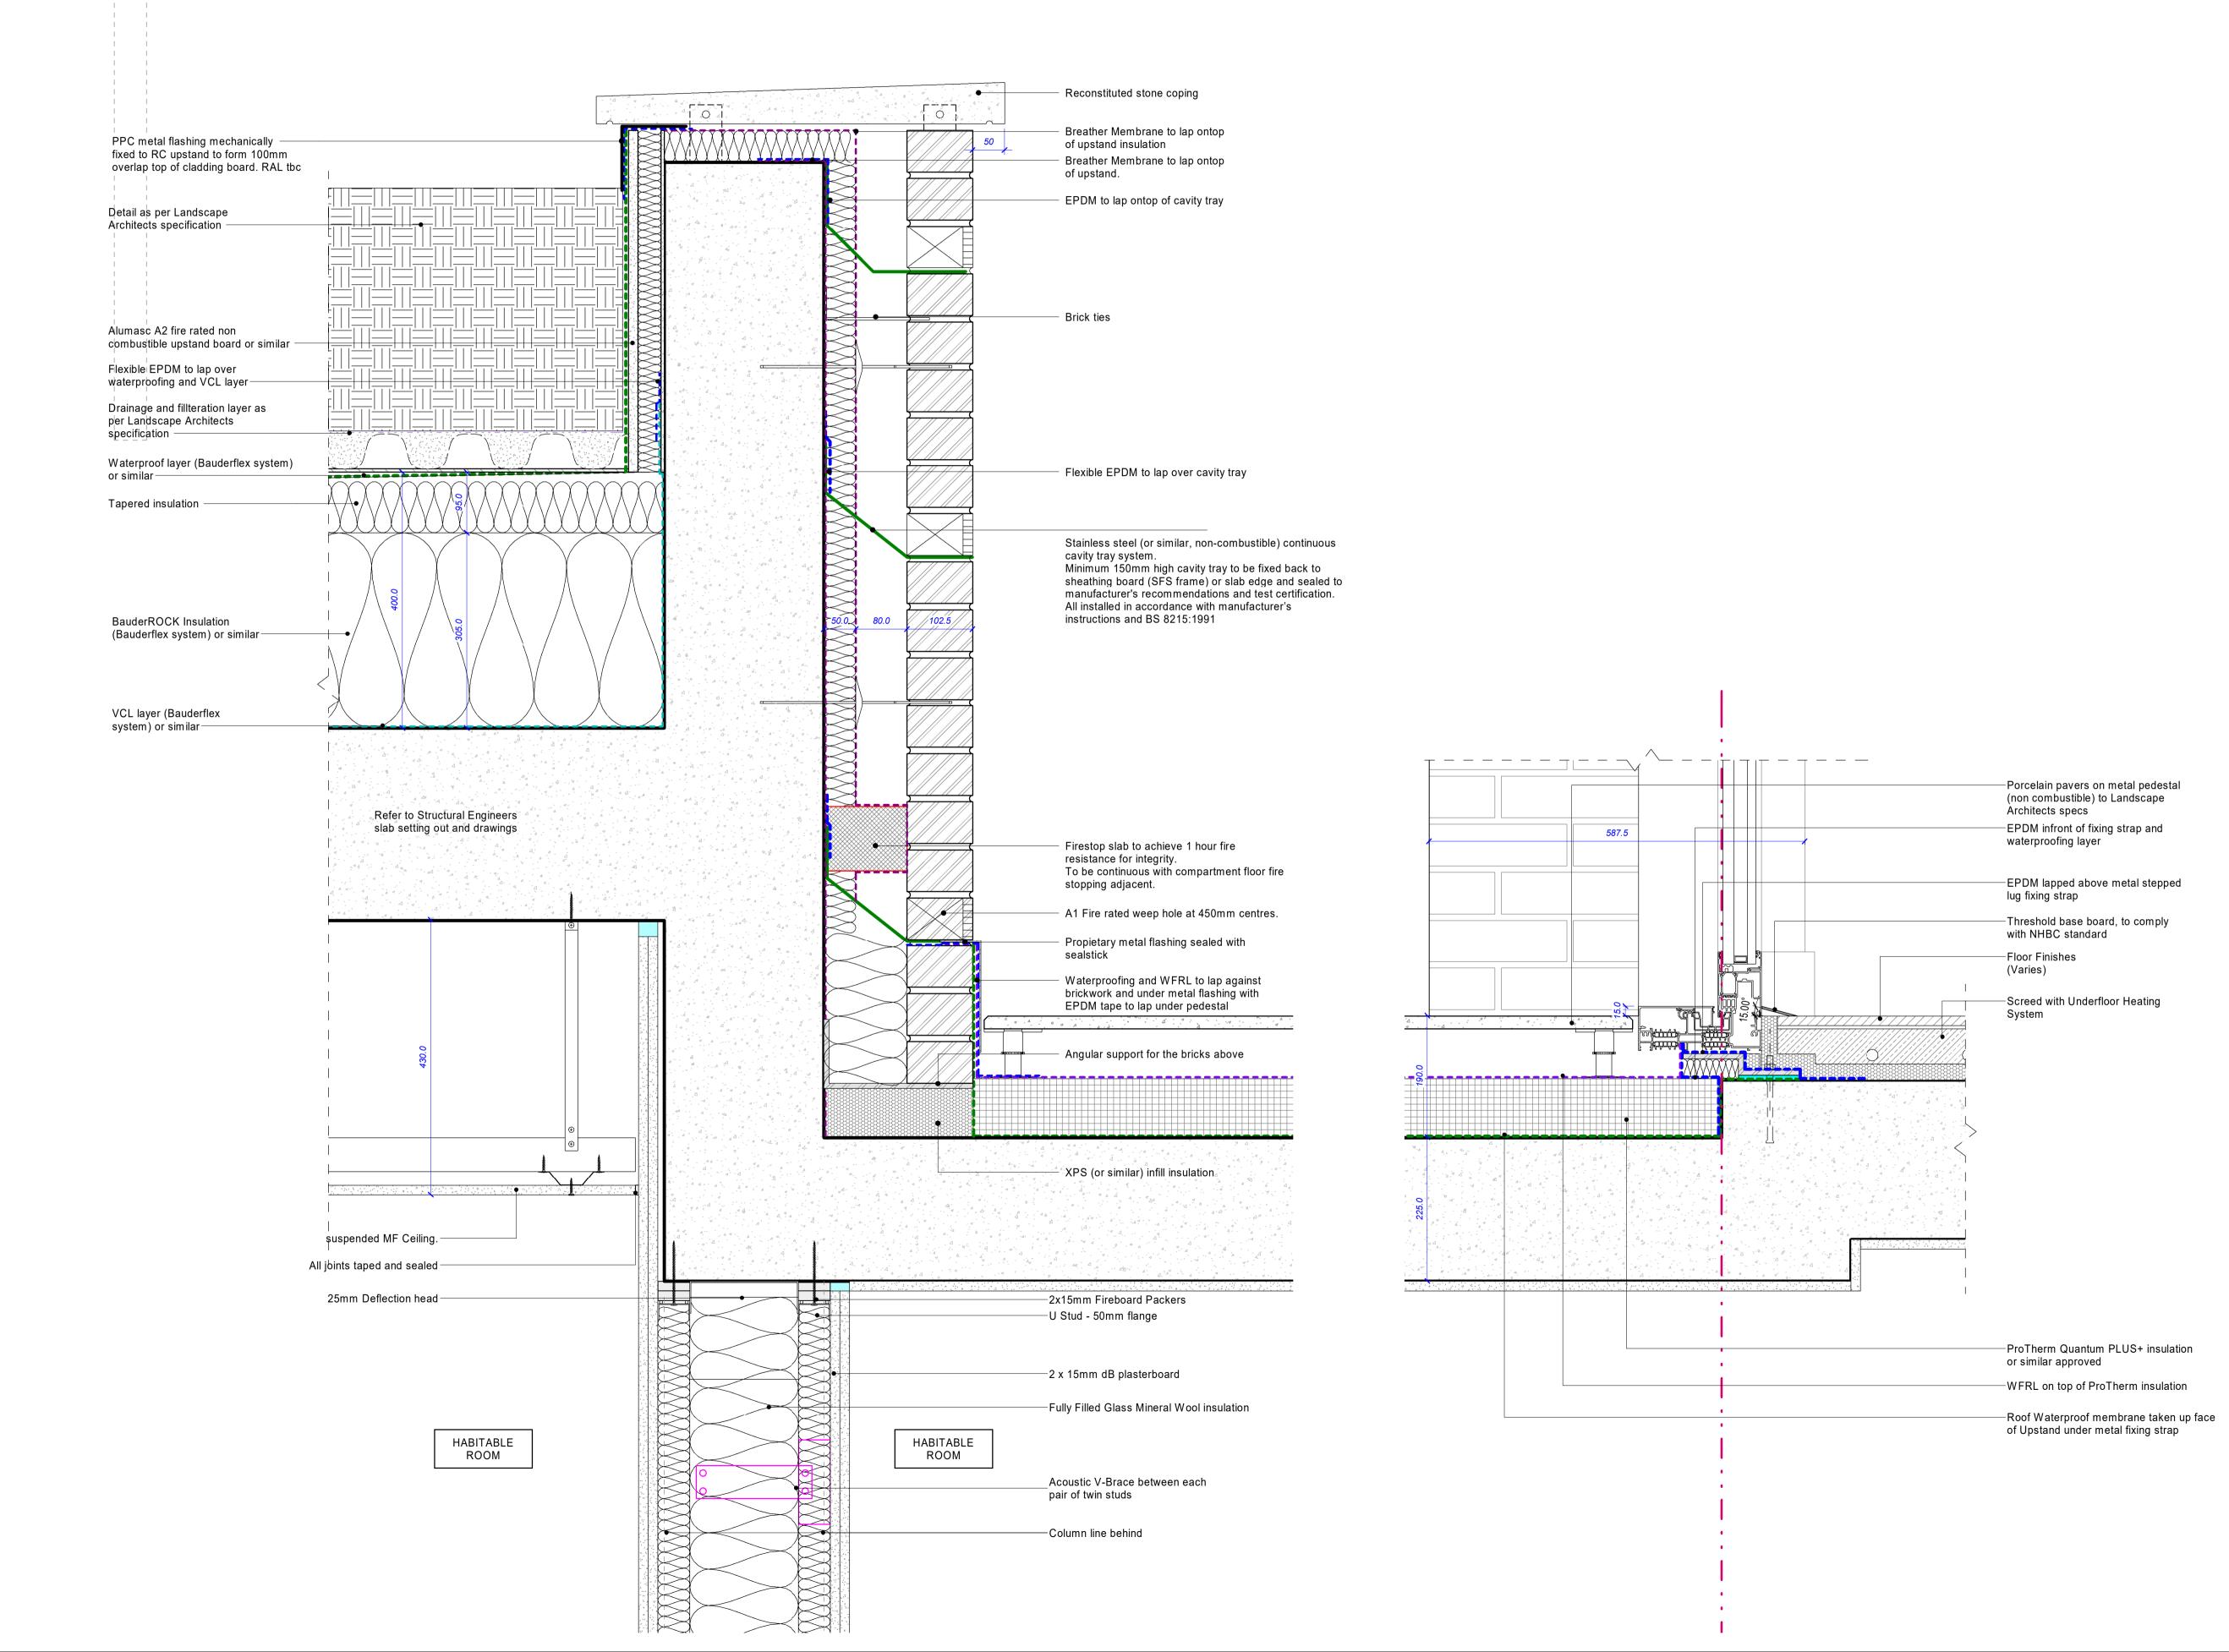

Disclaimer


 Do not scale from this drawing.
This drawing is to be printed in colour. 3. Figured dimensions are taken to structure unless indicated otherwise 4. All dimensions to be checked on site prior to commencement of work 5. Drawing to be read in conjunction with all other architect's drawings, consultant's construction notes, specifications and employer's requirements where applicable. Any discrepancy must be brought to the

attention of AHR. In doubt, ask. Any modification to this drawing must be carried out by AHR. Please obtain permission before copying. 6. Where method of construction incorporates timber and /

or light gauge steel frame, all elements of frameincluding stud locations, noggins, sheathing, lintels, trussess and wind bracing to be to manufacturer's design, details and specifications. 7. All structural elemants are shown indicatively. For all elements of structure refer to structural engineer's and

specifications. 8. All mechanical and electrical elements are shown indicatively. For M&E installations and services refer to building services engineer's and specialist subcontractor's design, detail and specifications

specialist sub-contractor/ fabricator's design, details and

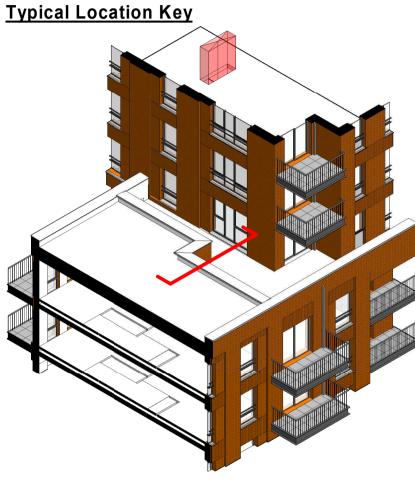

Detail Legend

Class A1 Breather membrane or similar approved ---- Vapour Control Layer (VCL) - Cortex non combustible VCL or similar approved Waterproofing Layer - Bauderflex system or similar approved ---- Vapour Control Layer (VCL) - Bauderflex system or similar approved **EPDM** Layer - Cortex 0500FR Class B EPDM or similar approved ---- Water Flow Reducing Layer (WFRL) Fire Stop/Barrier

Cavity Closure/Barrier

Breather Membrane Layer - Cortex 0220 FR

0.2 0.3

0.1

Date 1 TS KL C1 Initial Issue Date Dr App approved by 03/15/21 Author Approver



5-8 Hardwick Street

T +44(0)20 78379789 E london@ahr.co.uk www.ahr.co.uk

client name Southern Housing Group Glengall Road Core D 8th Floor Private Terrace and Parapet Detail

computer file C:\Revit Projects\GLE-AHR-B1-ZZ-M3-A-20002_Building Model Central_tej.sagoo.rvt 30.04.2021 2020.00475.002 1:5 drawing number issue status

GLE-AHR-B1-ZZ-DR-A-21103 C1 This drawing is to be read in conjunction with all related drawings. All dimensions must be checked and verified on site before commencing any work or producing shop drawings. The originator should be notified immediately of any discrepancy. This drawing is copyright and remains the property of AHR.