


**Proposed Block Plan**  
Scale 1:100 @ A1

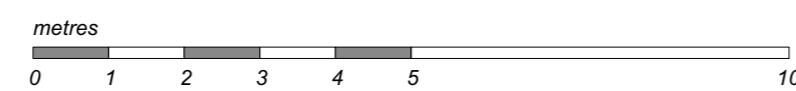

Contractor is responsible for all setting out and must check dimensions on site before work is put in hand. Written dimensions only to be taken, this drawing must not be scaled. JAP Architects to be immediately notified of suspected omissions or discrepancies. ©

Revisions	

Revisions	

# J.A.P. Architects

Market Hill, Clare, Suffolk CO10 8NN

T: 01787 279490  
E: enquiries@japarchitects.co.uk  
W: www.japarchitects.co.uk



Project	Alterations and Extension to Popes Farm, Depden, for Mr & Mrs Sykes.		
Title	Proposed Block Plan		
Scale	1 : 100/ 1250 @ A1	Date	April 2021
Drawing No.	21011 - 05		Revisions