



South Elevation


Rubble stone construction walls. Repaired and waterproofed as required
Glazing behind openings in existing stone walls

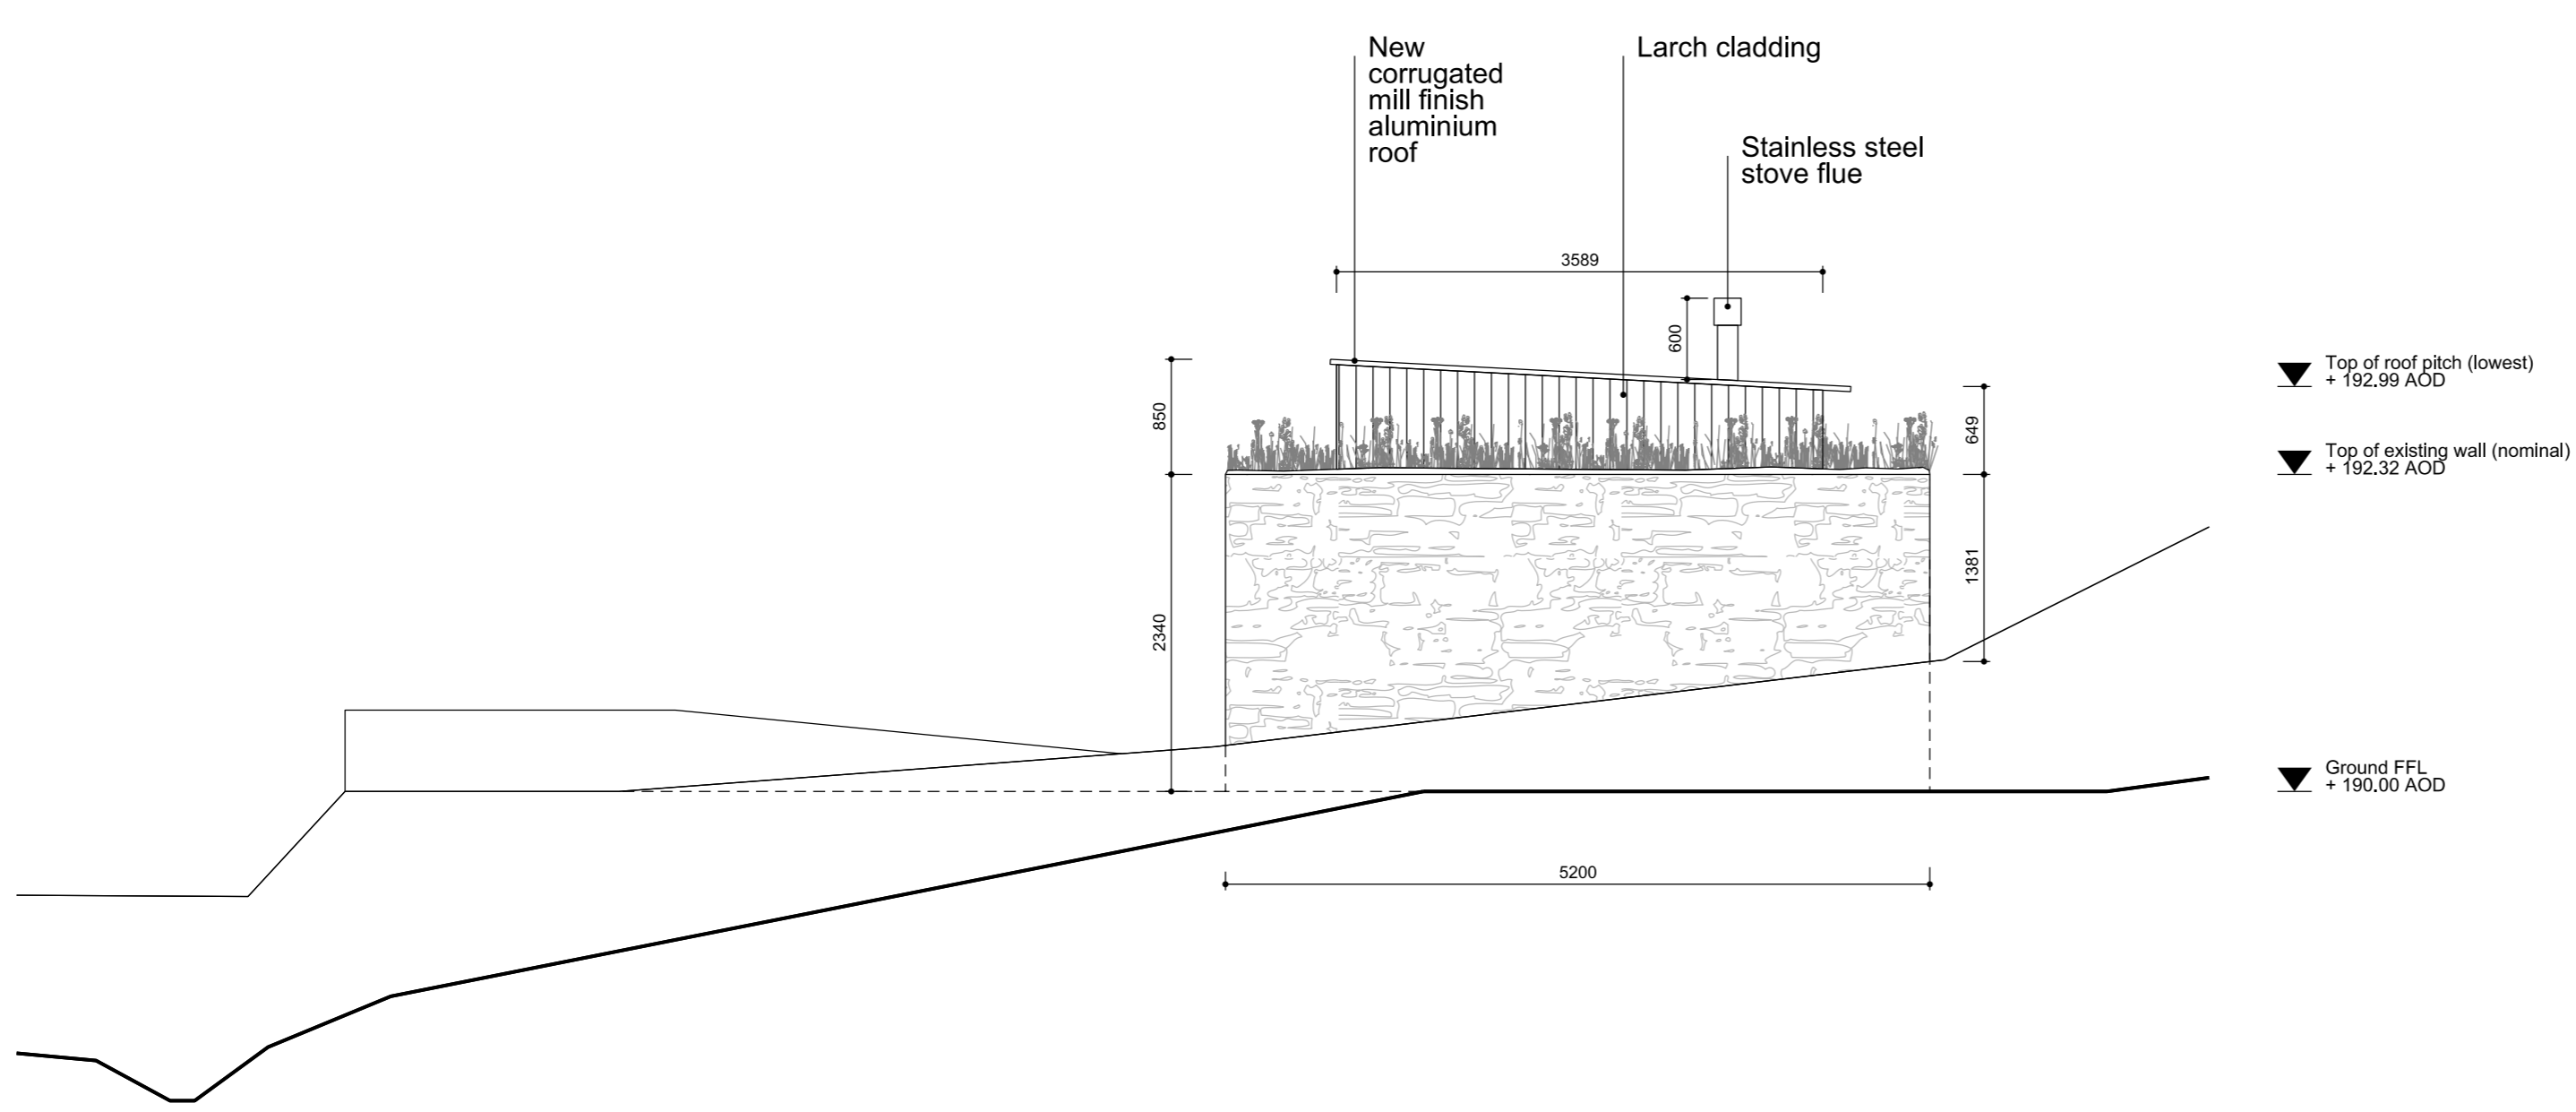

East Elevation

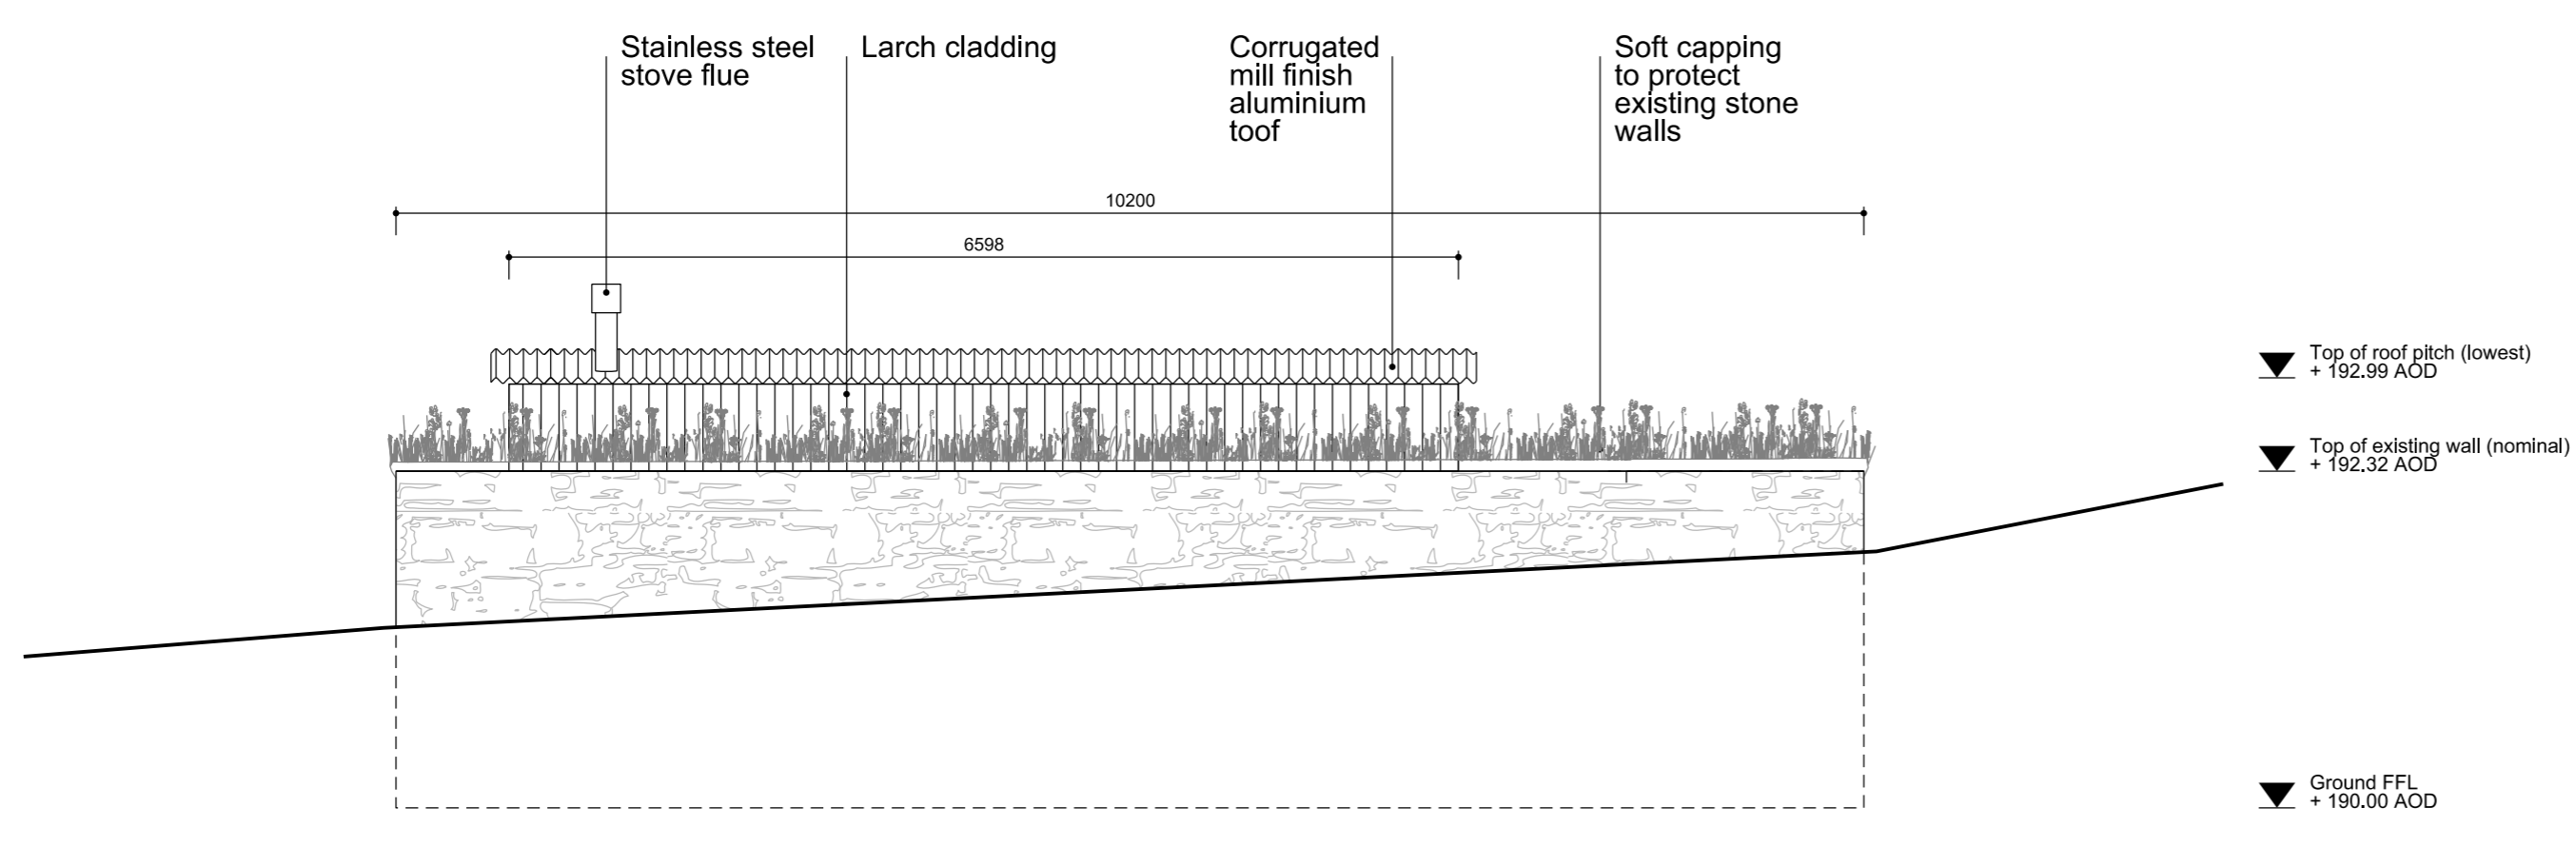

North Elevation

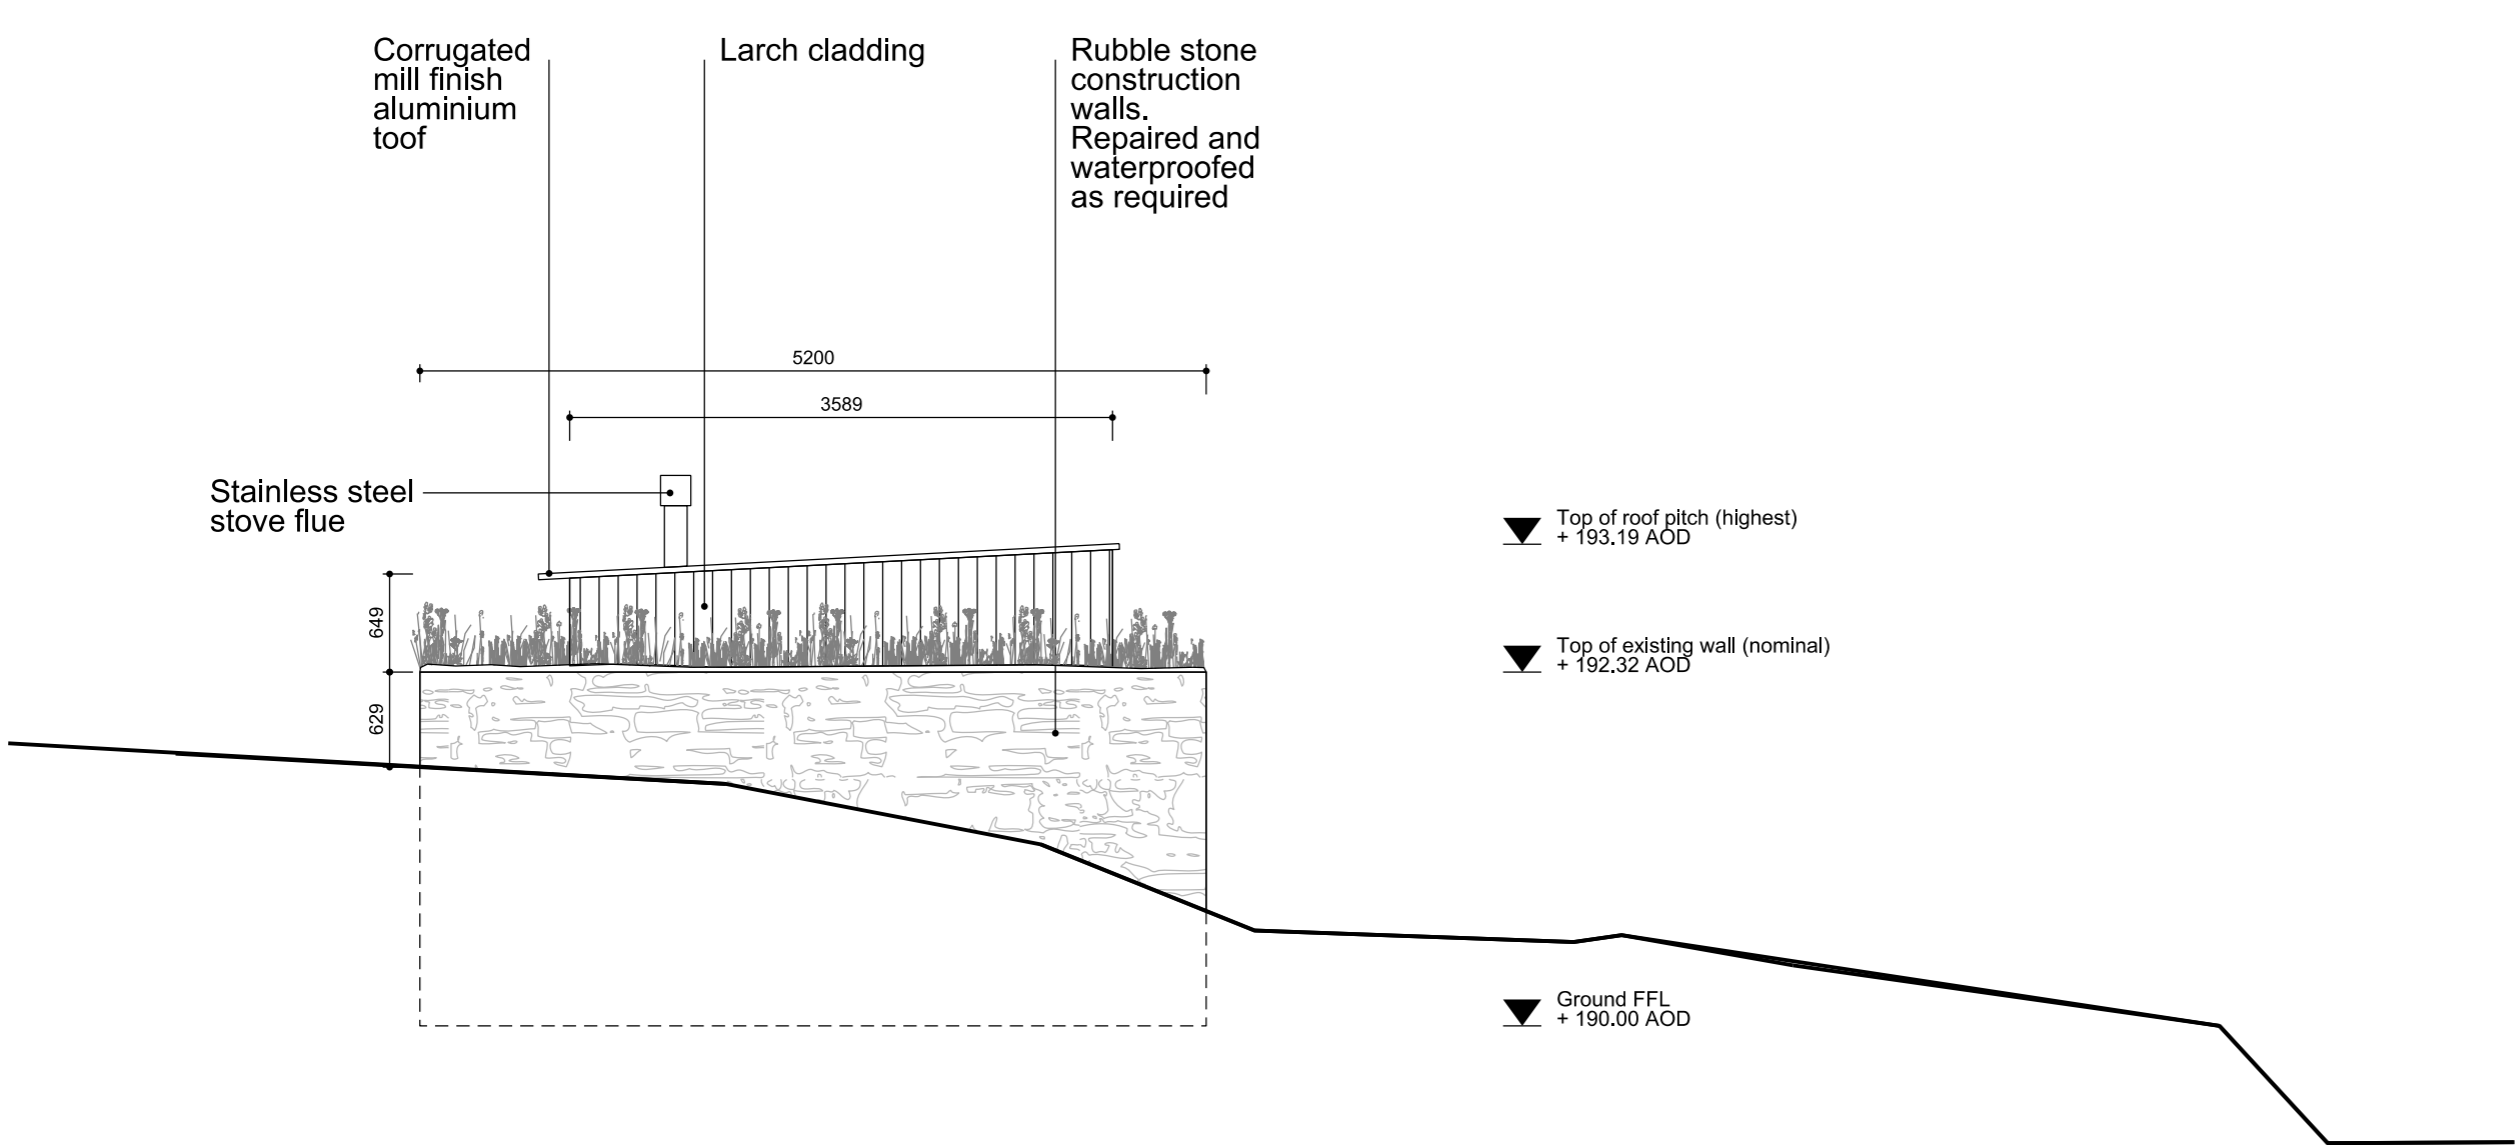

West Elevation



Planning Issue
Rev. B (25.05.21) Planning Issue
Rev. A (05.05.21) Planning Issue
Rev. * (10.09.20) Pre-application Issue

Proposed Elevations

Kennel Studio
1:50 @A1
1:100 @A3

Date 25.05.21
Drwg 126_PL15_02 B
t +44 (0)20 7688 4110
e info@maichswift.com

Maich Swift Architects
8 Compton Terrace
London N1 2UN