
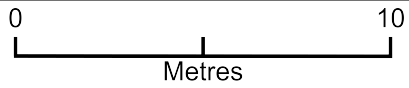


5 Shenton Gardens

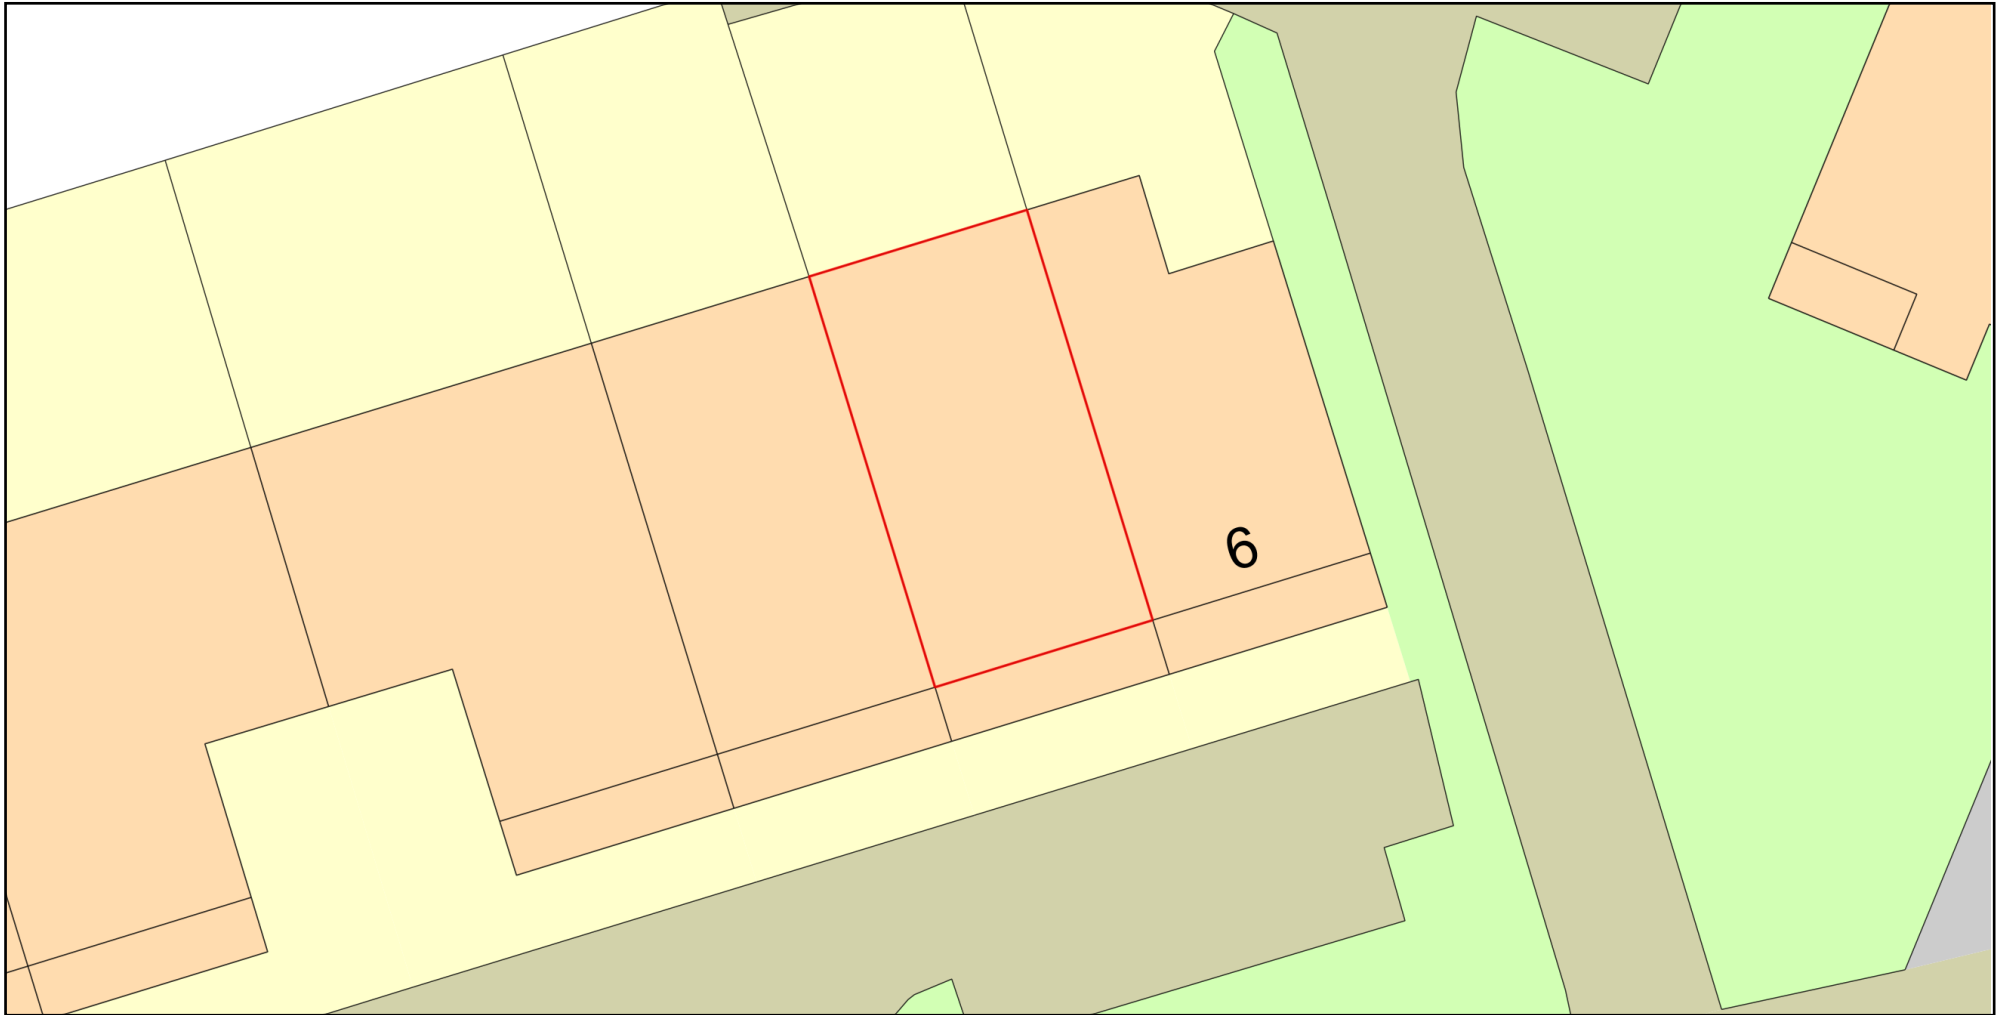

Plan Produced for: Alan Feeney

Date Produced: 07 Apr 2021

Plan Reference Number: TQRQM21097222226651

Scale: 1:200 @ A4

© Crown copyright and database rights 2021 OS 100042766

