




Existing Front (east) Elevation  
Scale 1:50 @ A1 (1:100 @ A3)

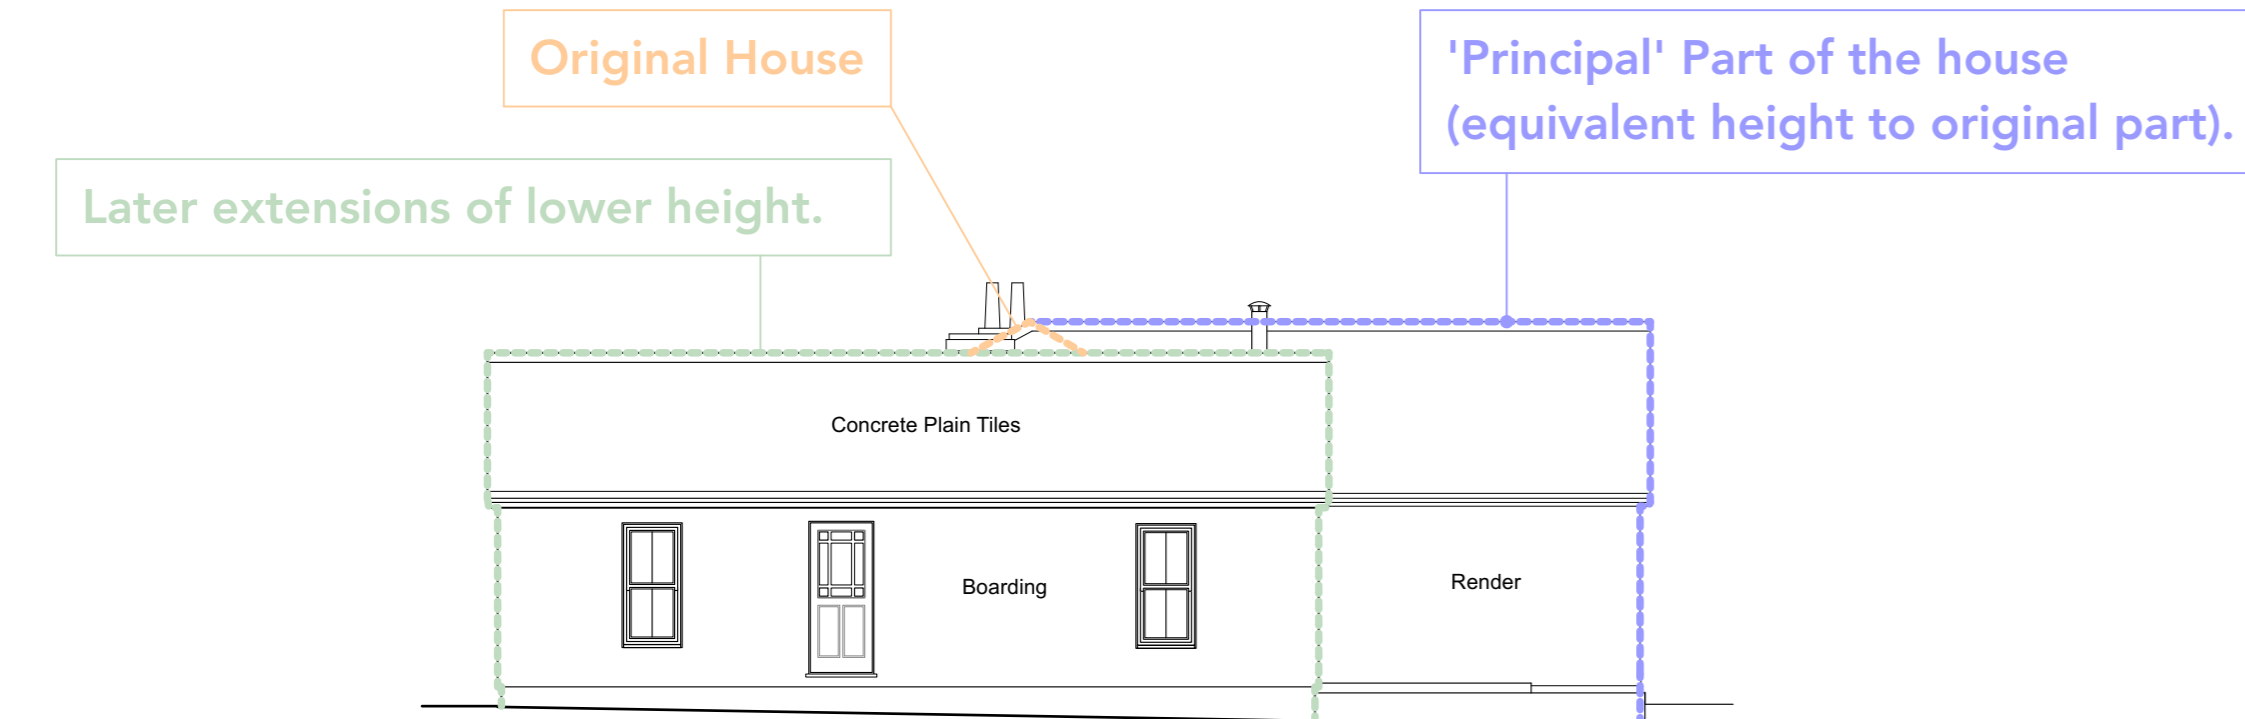



Existing Side (north) Elevation  
Scale 1:50 @ A1 (1:100 @ A3)

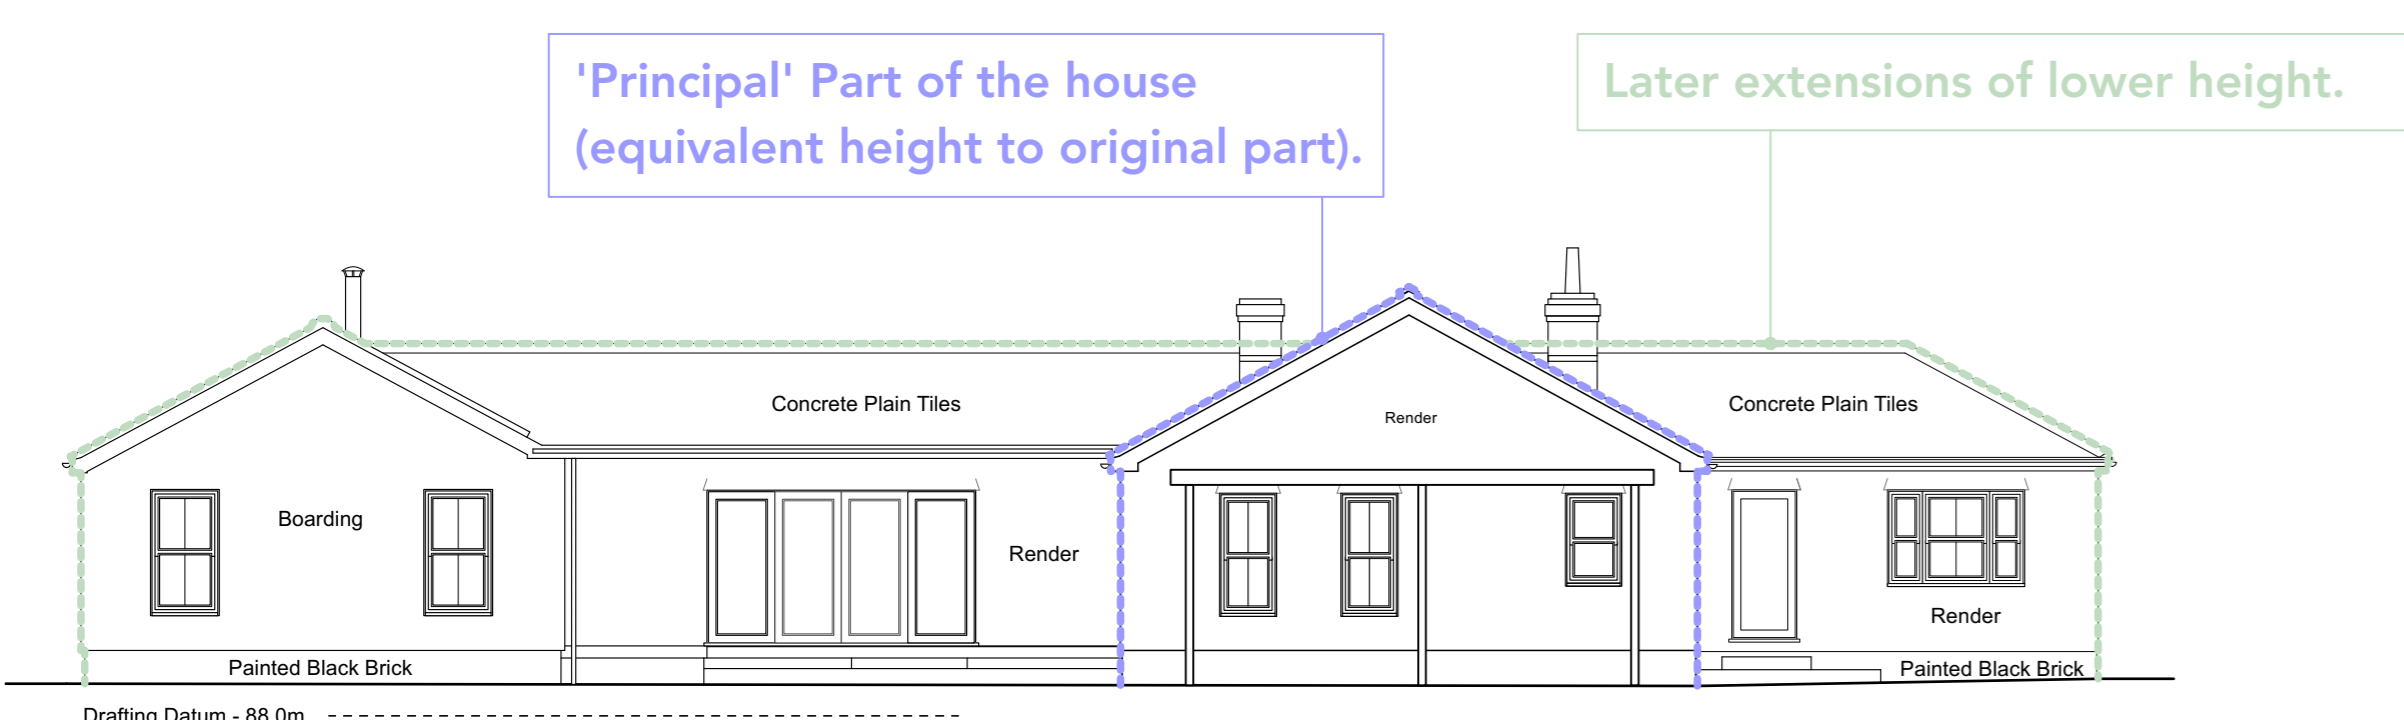

Existing Rear (west) Elevation  
Scale 1:50 @ A1 (1:100 @ A3)

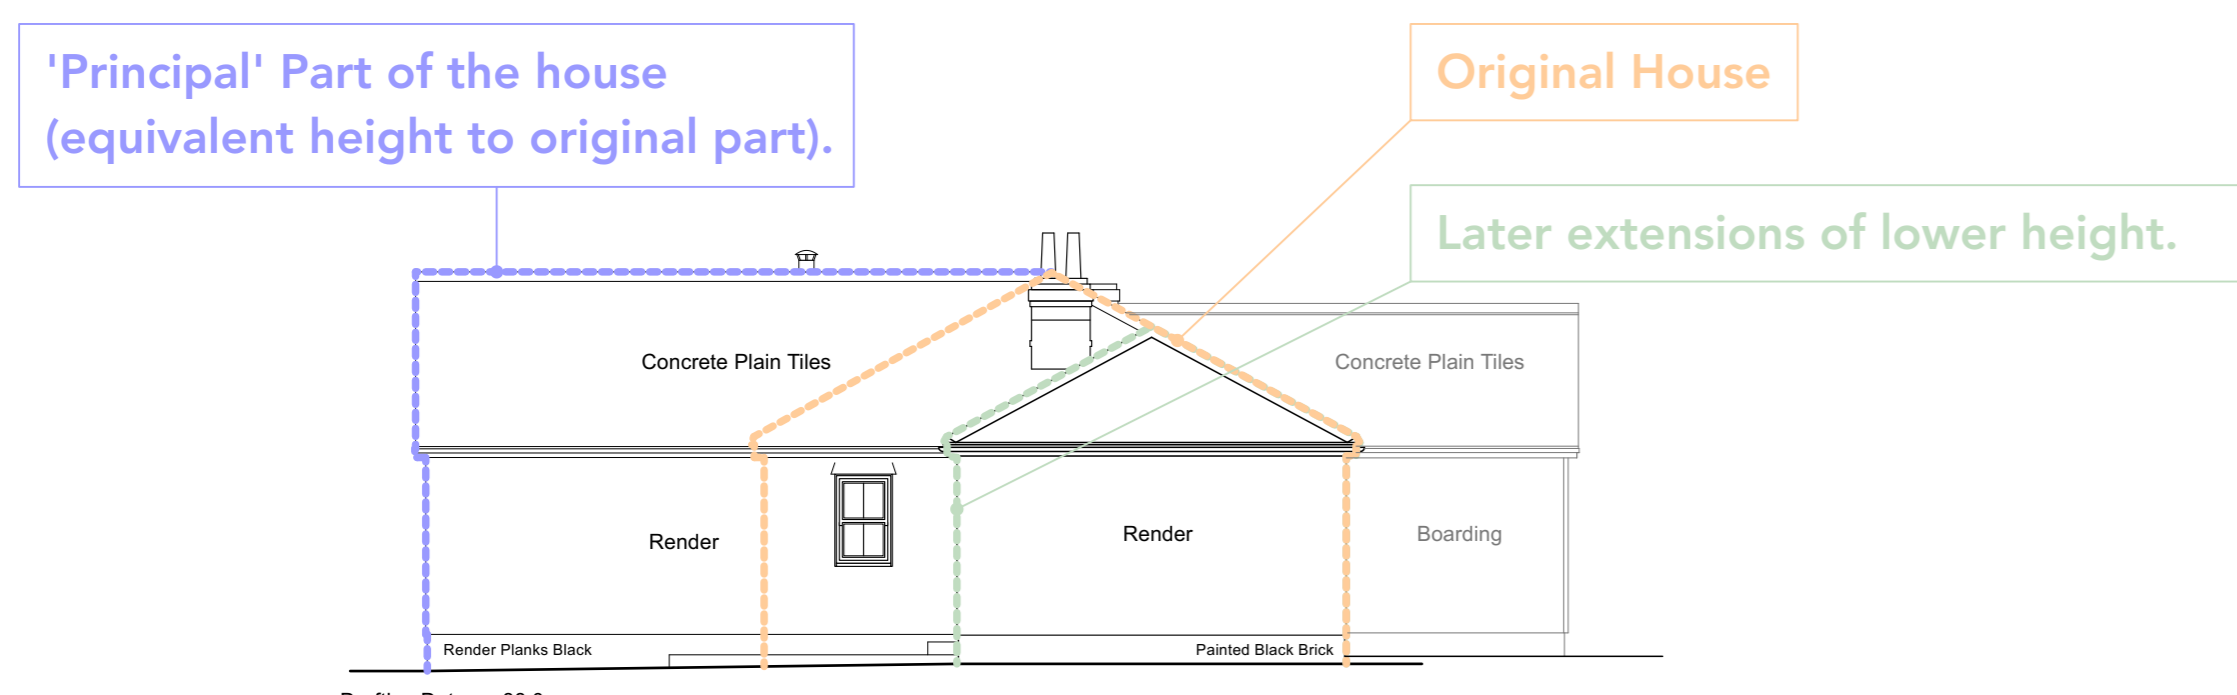

Existing Side (south) Elevation  
Scale 1:50 @ A1 (1:100 @ A3)

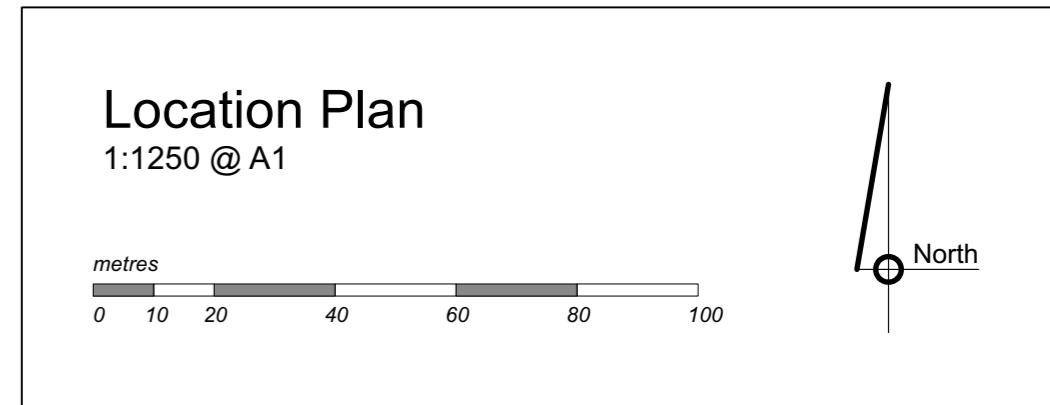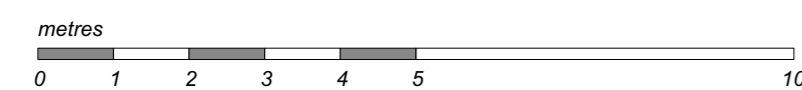


Crown Copyright and database rights 2020 OS Licence no. 100019980

Contractor is responsible for all setting out and must check dimensions on site before work is put in hand. Written dimensions only to be taken, this drawing must not be scaled. JAP Architects to be immediately notified of suspected omissions or discrepancies. ©

Revisions		Revisions	
A	Additional information added.	28.04.21	

Revisions		Revisions	

**J.A.P. Architects**  
Market Hill, Clare, Suffolk CO10 8NN  
T: 01787 279490  
E: enquiries@japarchitects.co.uk  
W: www.japarchitects.co.uk

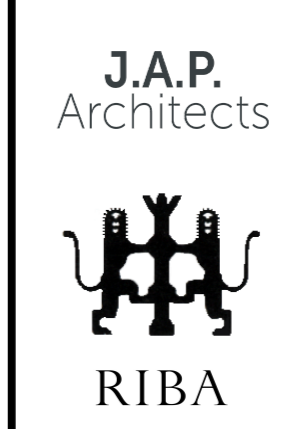

Project	Extensions and Alterations at The Croft, Stambourne for Mr and Mrs Bliss		
Title	Existing Elevations & Location Plan		
Scale	1:100/1250 @ A1	Date	November 2020
Drawing No.	<b>20028-01</b>		Revisions
	A		