



Drafting Datum - 88.0m

Existing Front (east) Elevation
Scale 1:50 @ A1 (1:100 @ A3)

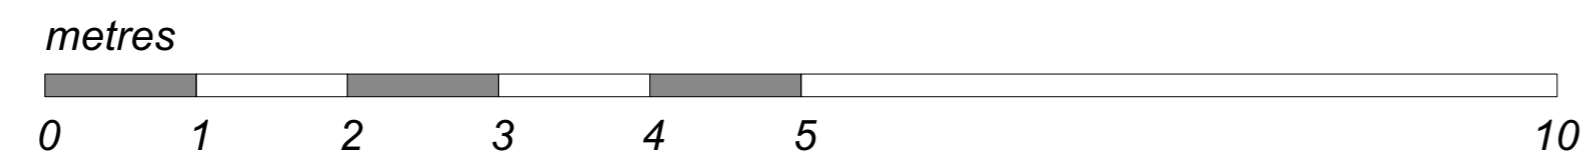

New first floor windows based on size of these existing windows

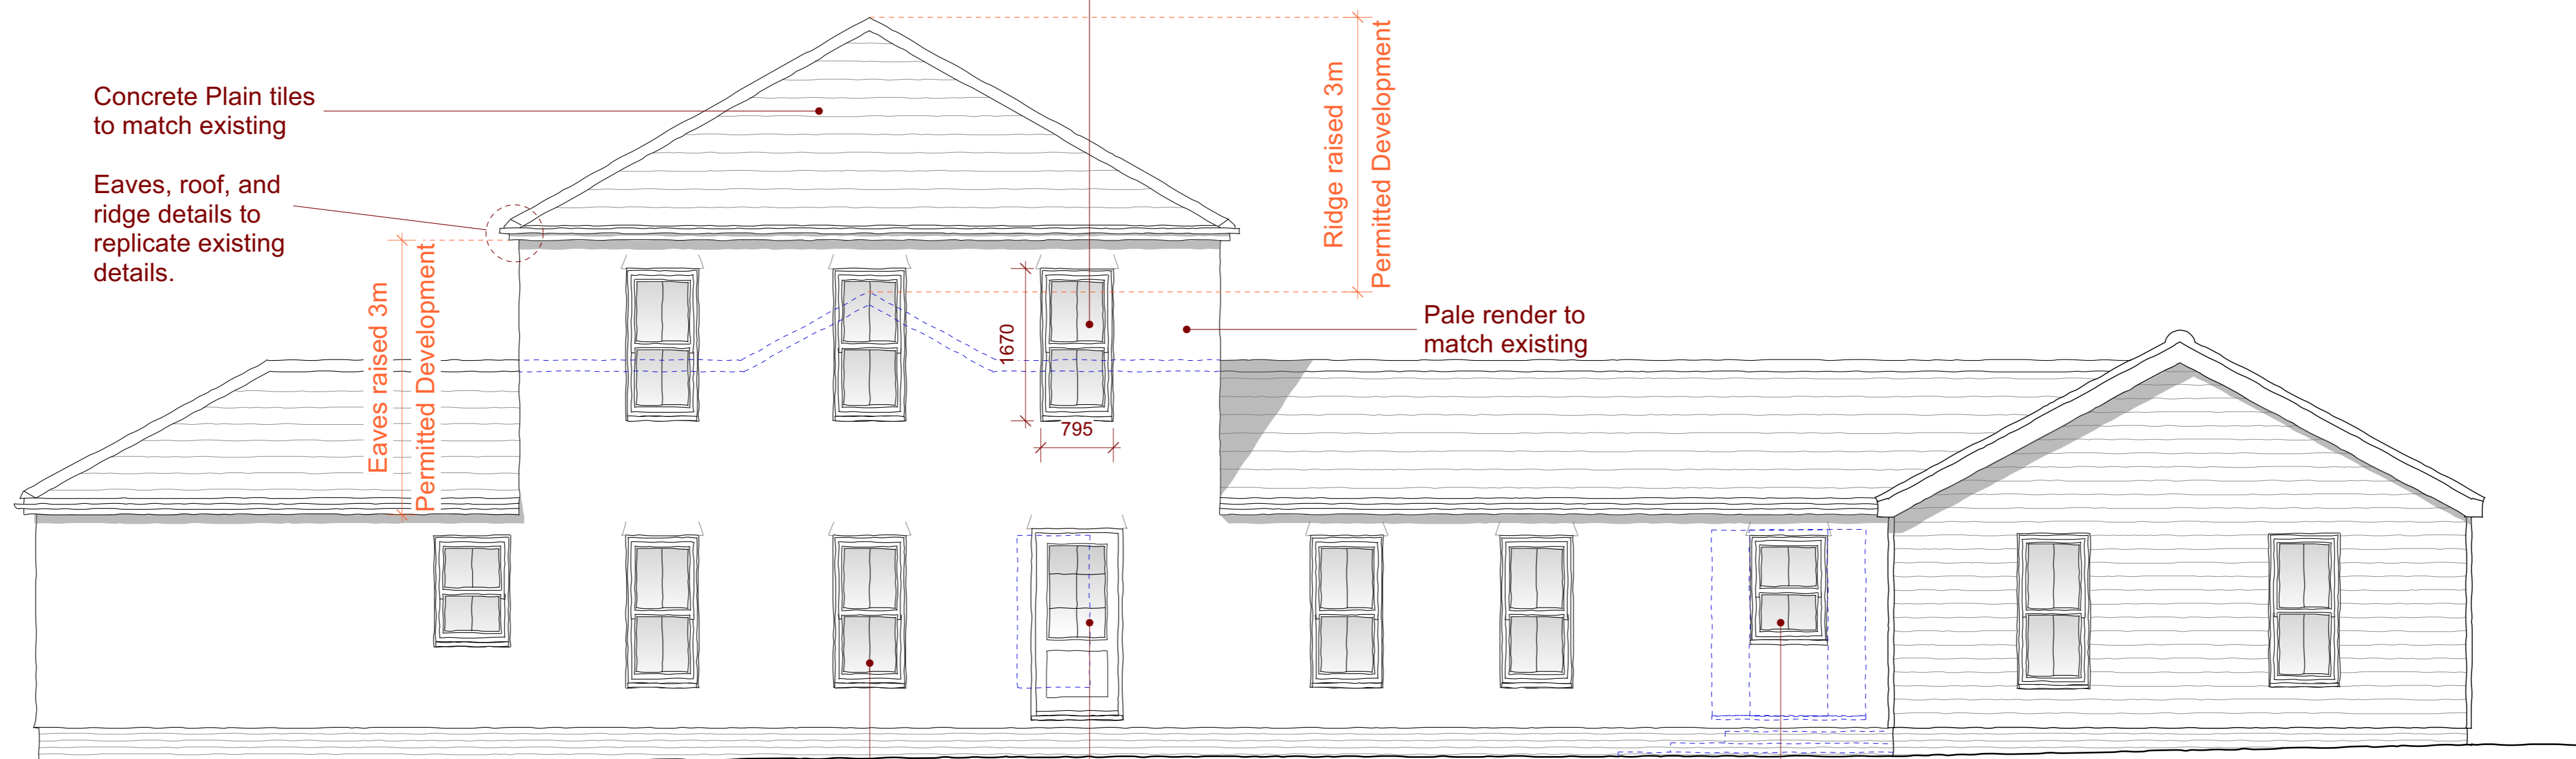

Drafting Datum - 88.0m

Proposed Front (east) Elevation
Scale 1:50 @ A1 (1:100 @ A3)

Contractor is responsible for all setting out and must check dimensions on site before work is put in hand. Written dimensions only to be taken, this drawing must not be scaled. JAP Architects to be immediately notified of suspected omissions or discrepancies. ©


Revisions	

Revisions	

J.A.P. Architects

Market Hill, Clare, Suffolk CO10 8NN

T: 01787 279490
E: enquiries@japarchitects.co.uk
W: www.japarchitects.co.uk

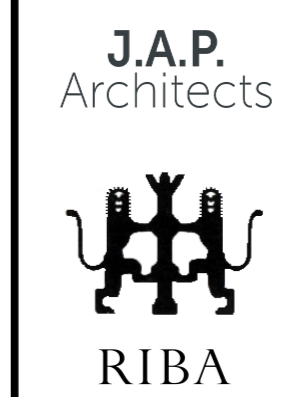

Project Extensions and Alterations at The Croft, Stambourne for Mr and Mrs Bliss.

Title Existing and Proposed Elevations - Sheet 1 of 3

Scale 1:50 @ A1 Date May 2021 Revisions

Drawing No.

20028 - 08
