


Drafting Datum - 88.0m

Existing Rear (west) Elevation
Scale 1:50 @ A1 (1:100 @ A3)

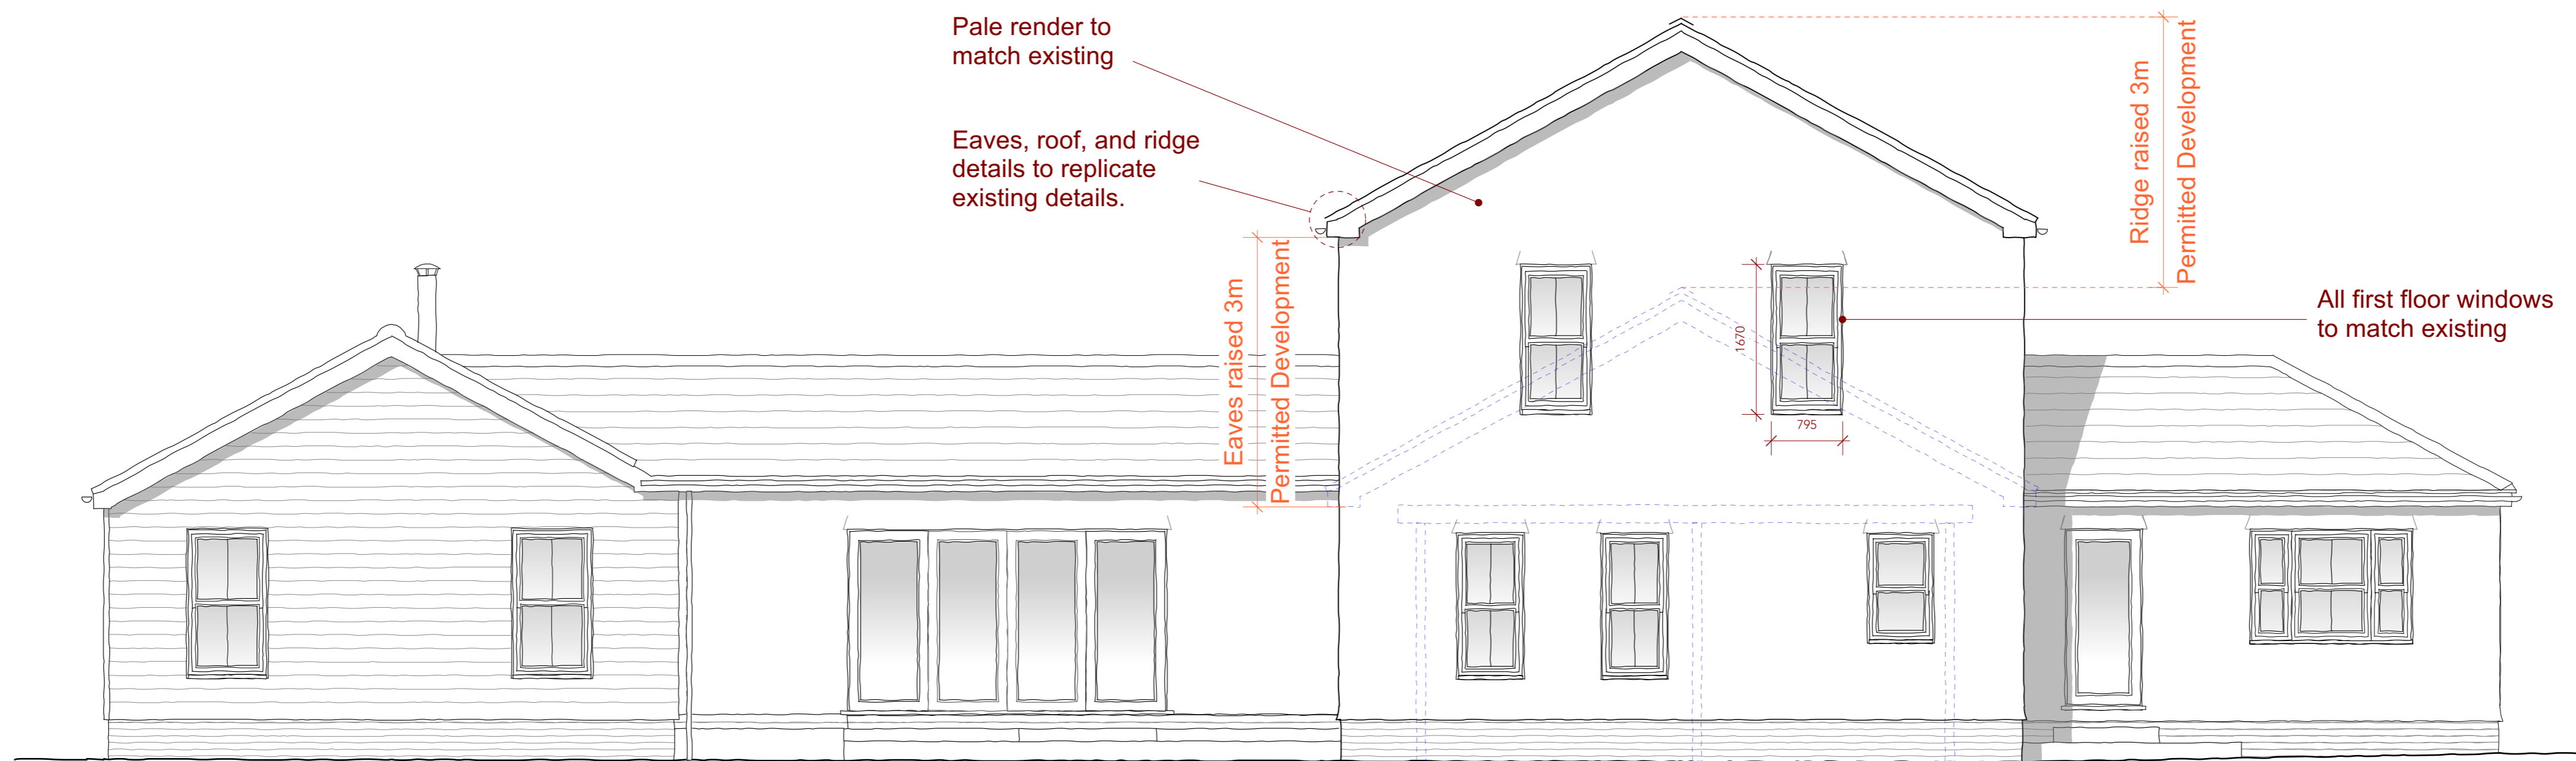

Drafting Datum - 88.0m


Proposed Rear (west) Elevation
Scale 1:50 @ A1 (1:100 @ A3)

Contractor is responsible for all setting out and must check dimensions on site before work is put in hand. Written dimensions only to be taken, this drawing must not be scaled. JAP Architects to be immediately notified of suspected omissions or discrepancies. ©

Revisions	

Revisions	

J.A.P. Architects
Market Hill, Clare, Suffolk CO10 8NN
T: 01787 279490
E: enquiries@japarchitects.co.uk
W: www.japarchitects.co.uk

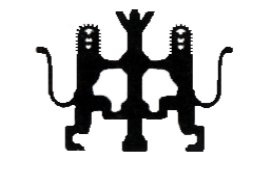J.A.P. Architects

RIBA

Project Extensions and Alterations at The Croft, Stambourne for Mr and Mrs Bliss.			
Title Existing and Proposed Elevations - Sheet 3 of 3			
Scale 1:50 @ A1	Date May 2021	Revisions	
Drawing No.		20028 - 10	