



EXISTING BLOCK PLAN  
SCALE: 1:200

PROPOSED BLOCK PLAN  
SCALE: 1:200





NOTES:

© SIFA architectural design.  
The use of these plans and specifications is restricted to the original site for which they were prepared. Re-use, reproduction or publication by any method in whole or in part is prohibited, unless authorised by SIFA architectural design. Ownership of the design, plans and specifications is solely with SIFA architectural design.

REV:	DESCRIPTION:	BY:	DATE:

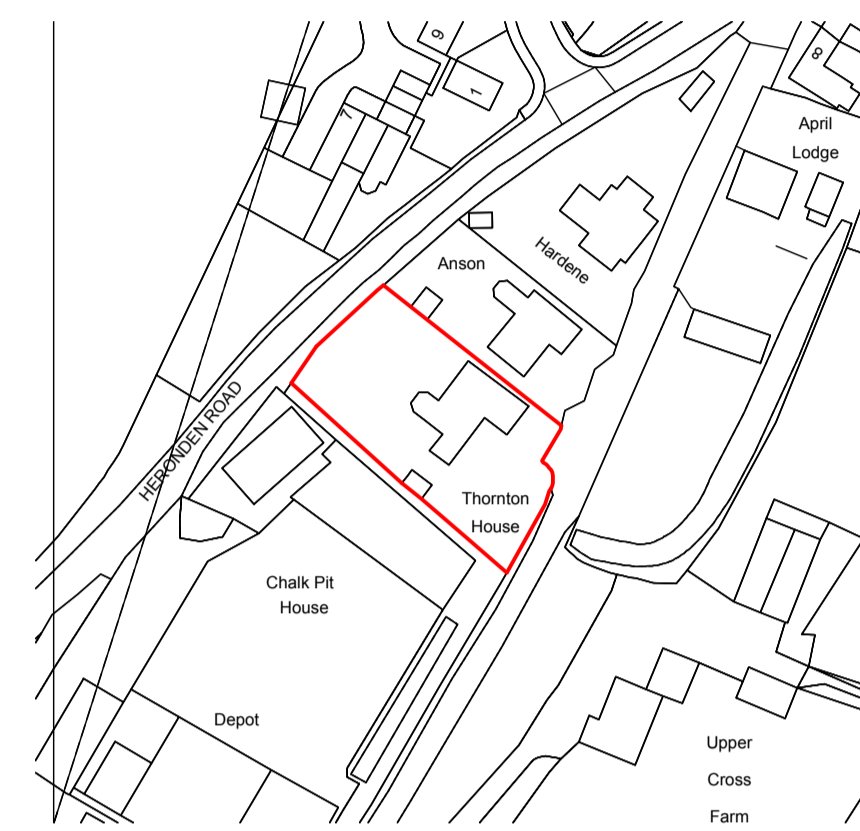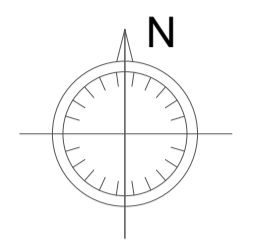

LOCATION PLAN  
SCALE: 1:1250

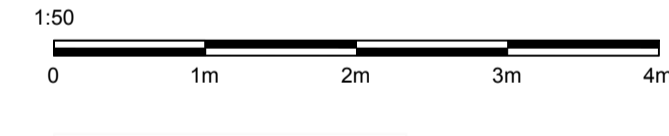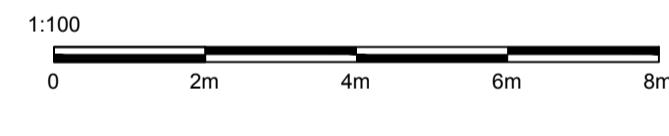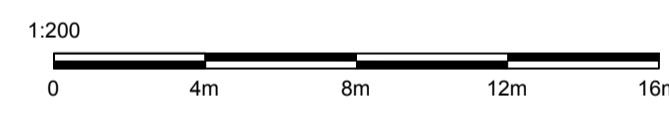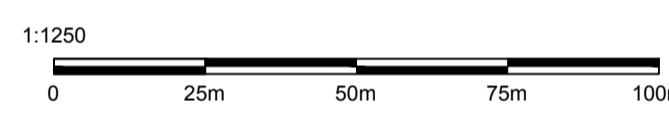

3 ST JAMES AVENUE  
RAMSGATE  
KENT  
CT12 6DG  
SIFAARCHITECTURE.COM  
SIFA@LIVE.CO.UK  
07940 220320

CLIENT:  
MRS JO JONES

PROJECT:  
THORNTON HOUSE  
THORNTON LN  
EASTRY SANDWICH  
CT13 0EU

DRAWING TITLE:  
REAR EXTENSION

PROJECT NO: SA	DRAWING NO: A1/101
-------------------	-----------------------

SCALE: 1:50 1:100 1:200 1:1250	SHEET SIZE: A1
--------------------------------------	-------------------

REVISION -	DATE: 05/05/2021
---------------	---------------------