




SECTION THROUGH EXISTING DORMER

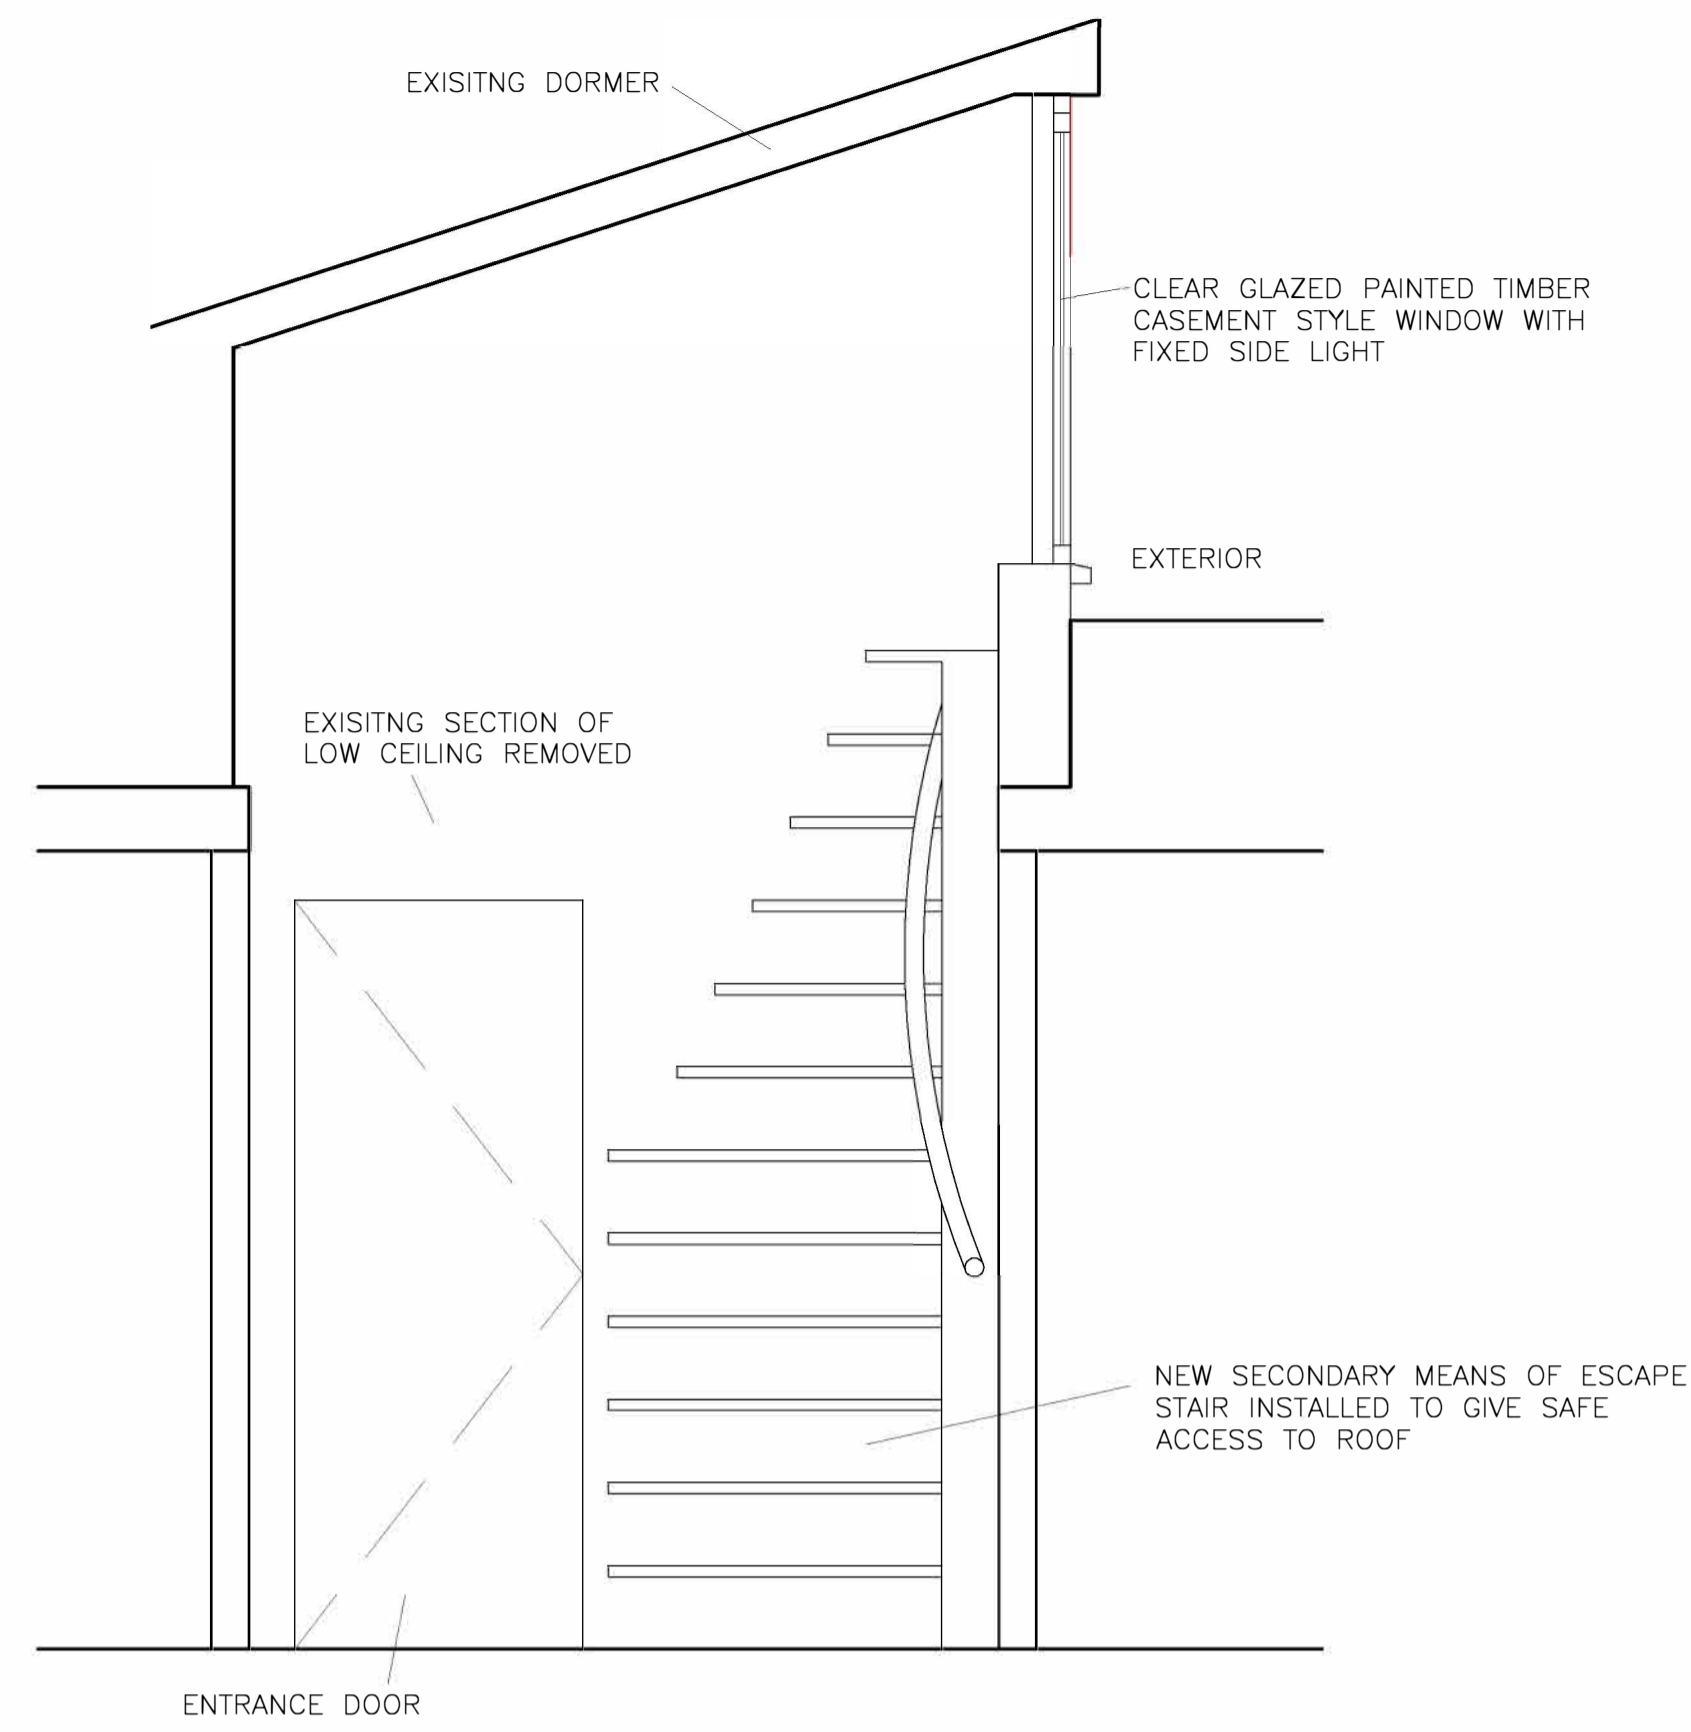

SECTION THROUGH PROPOSED DORMER

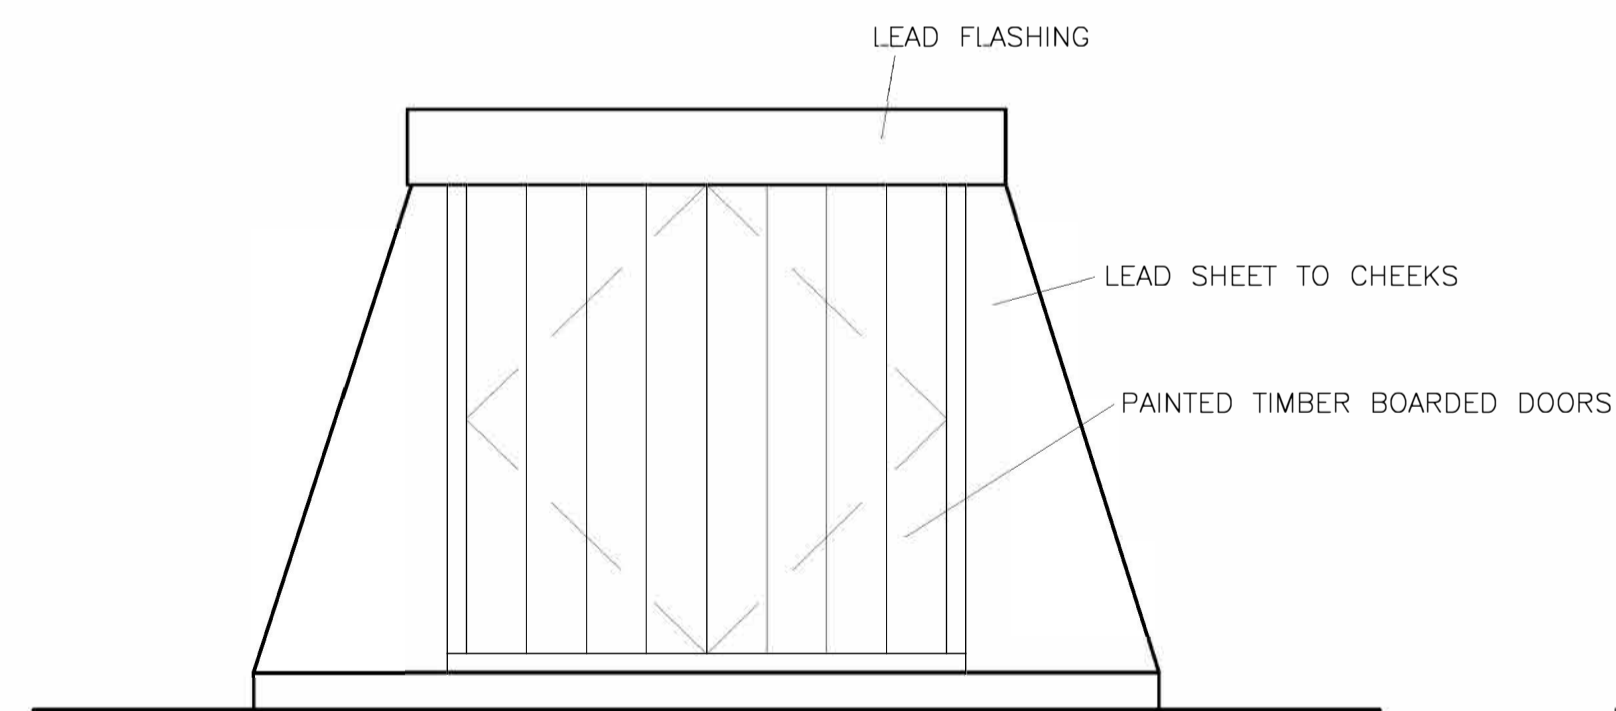

DORMER DOOR EXTERNAL ELEVATION AS EXISTING

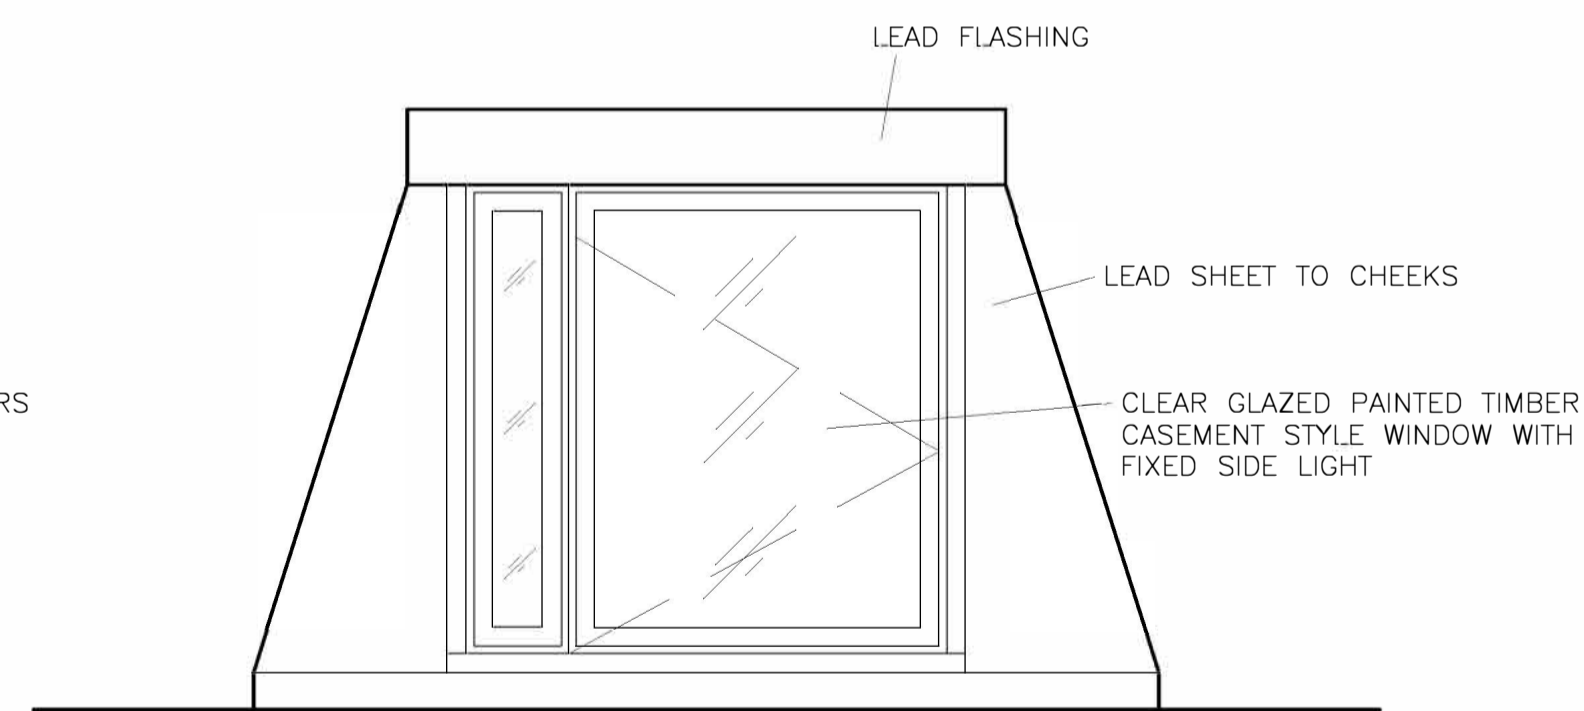

DORMER DOOR EXTERNAL ELEVATION AS PROPOSED



FOR PLANNING

THIS DRAWING SHOULD NOT BE SCALED.
 ALL DIMENSIONS TO BE CHECKED ON SITE PRIOR TO CONSTRUCTION.
 ANY DISCREPANCIES BETWEEN DIMENSIONED DRAWINGS AND SITE DIMENSIONS SHOULD BE REPORTED TO THE DESIGNERS IMMEDIATELY
 ROADS TO BE MADE OF ALL JOINERY AND METALWORK AND SUBMITTED PRIOR TO FABRICATION.

DUNCAN JAGGER DESIGN STUDIO Ltd
 23 ADA ROAD
 LONDON
 SE5 7RW
 t: 020 7703 6015
 m: 07970 80 56 23
 e: duncan@djds.co

Job FLAT 7, 1 BRYANSTON SQUARE, W1 FOR LADY MITCHELL.

Title DORMER SECTIONS - EXISTING & PROPOSED EXTERNAL DORMER DOOR - EXISTING & PROPOSED

Date NOVEMBER 2013

Drawn DJ Check -

Scale 1:20 @ A1

Dwg no 104B - 03 Rev -