


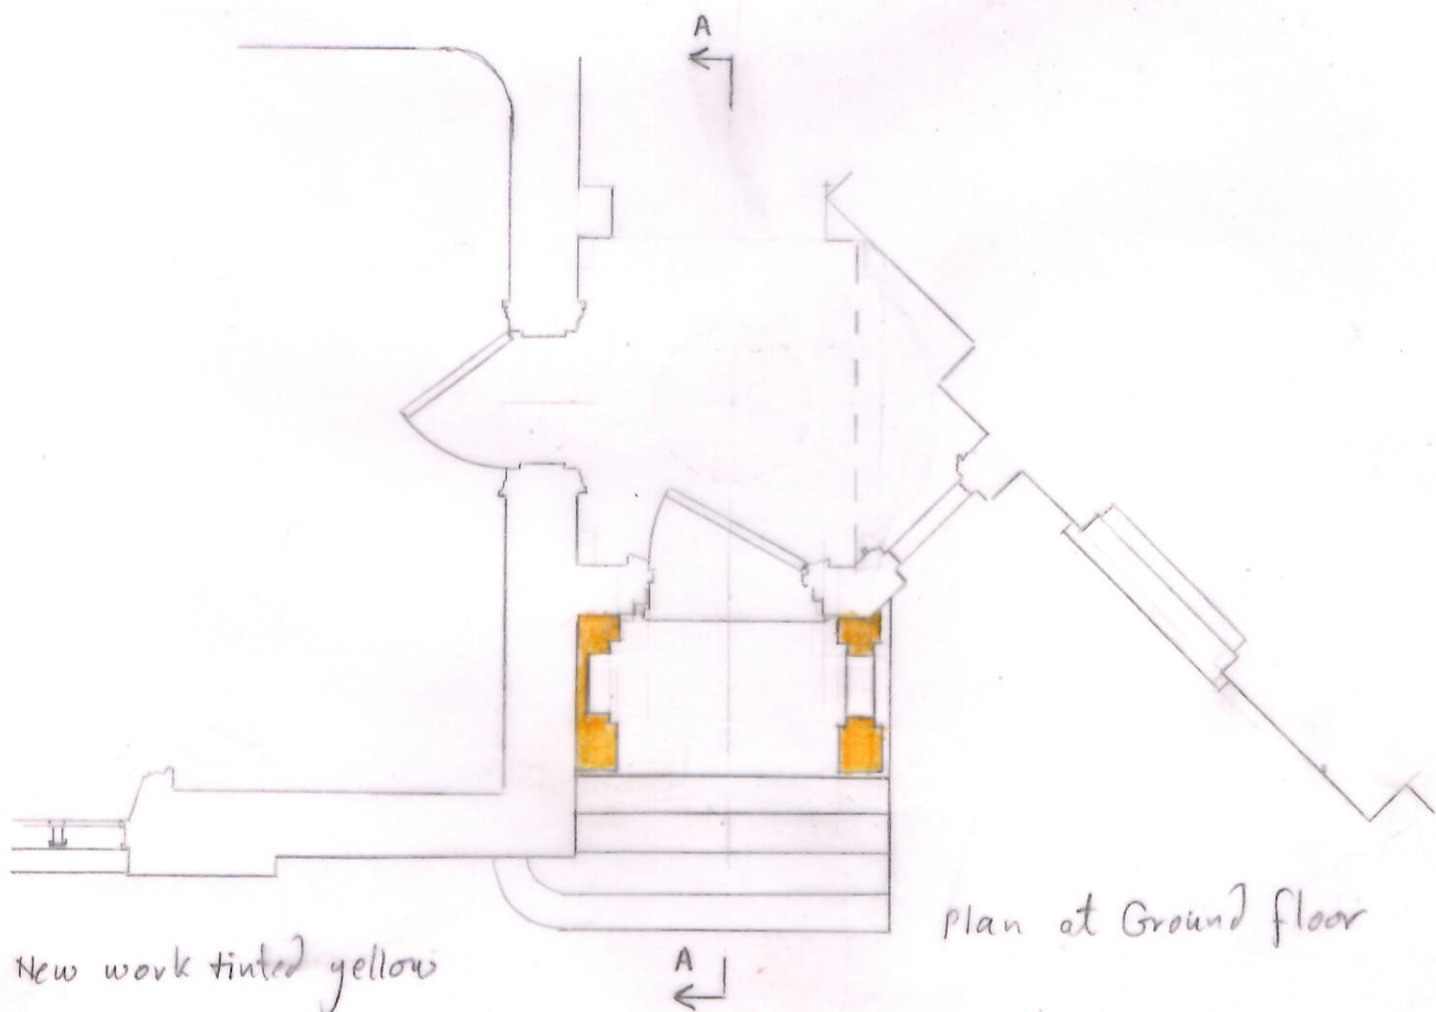

Proposed new Portico

22. III. 2016

31, Wilton Crescent, SW1X 8RX

Rev. 'A' Reduced 3.6.2011

scale 1/50

Peter Powles

peter@peterpowlesland.com

Drawing WCP 002A