

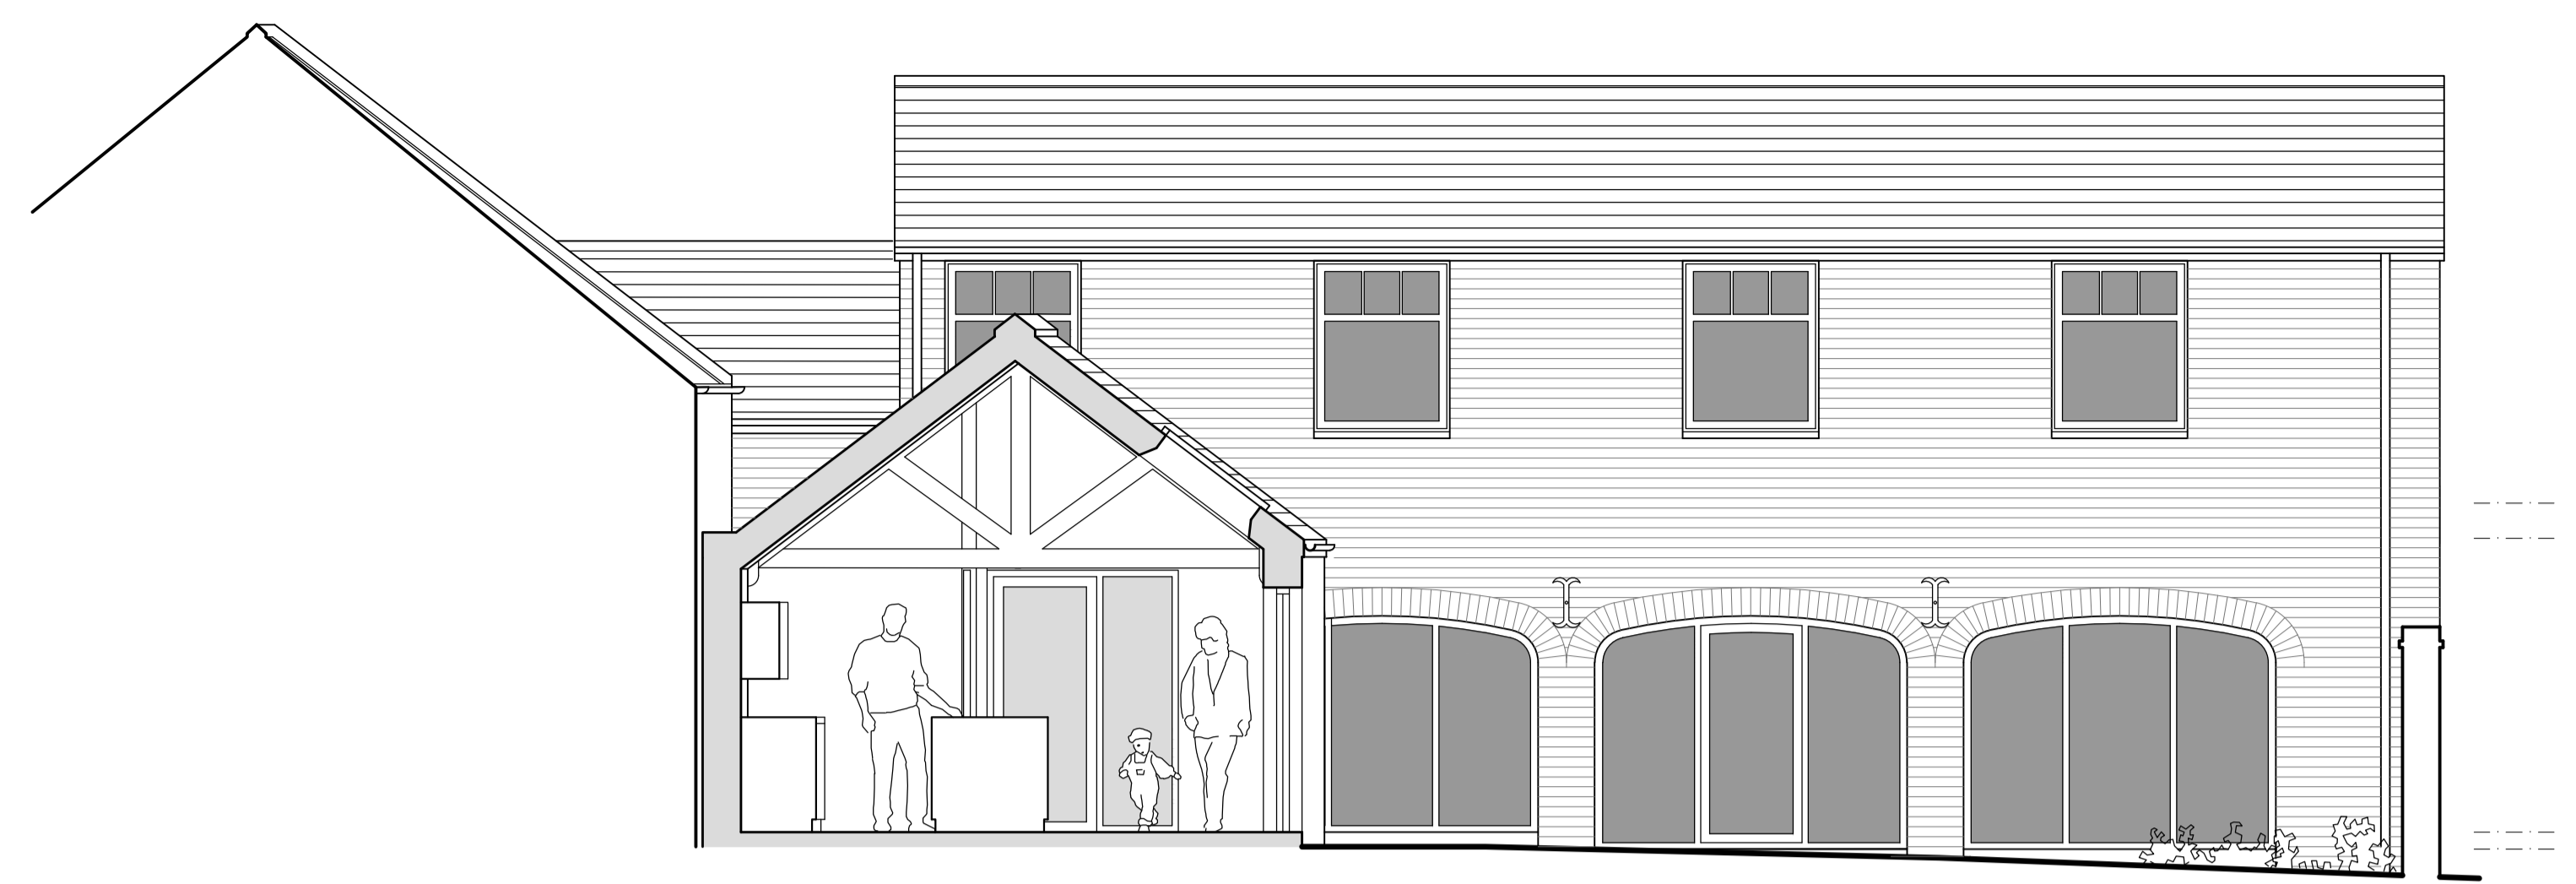
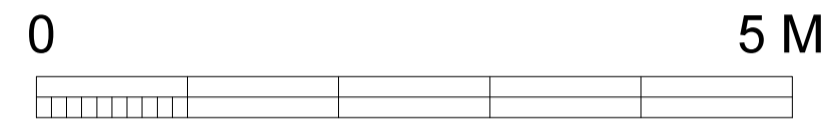


WEST ELEVATION

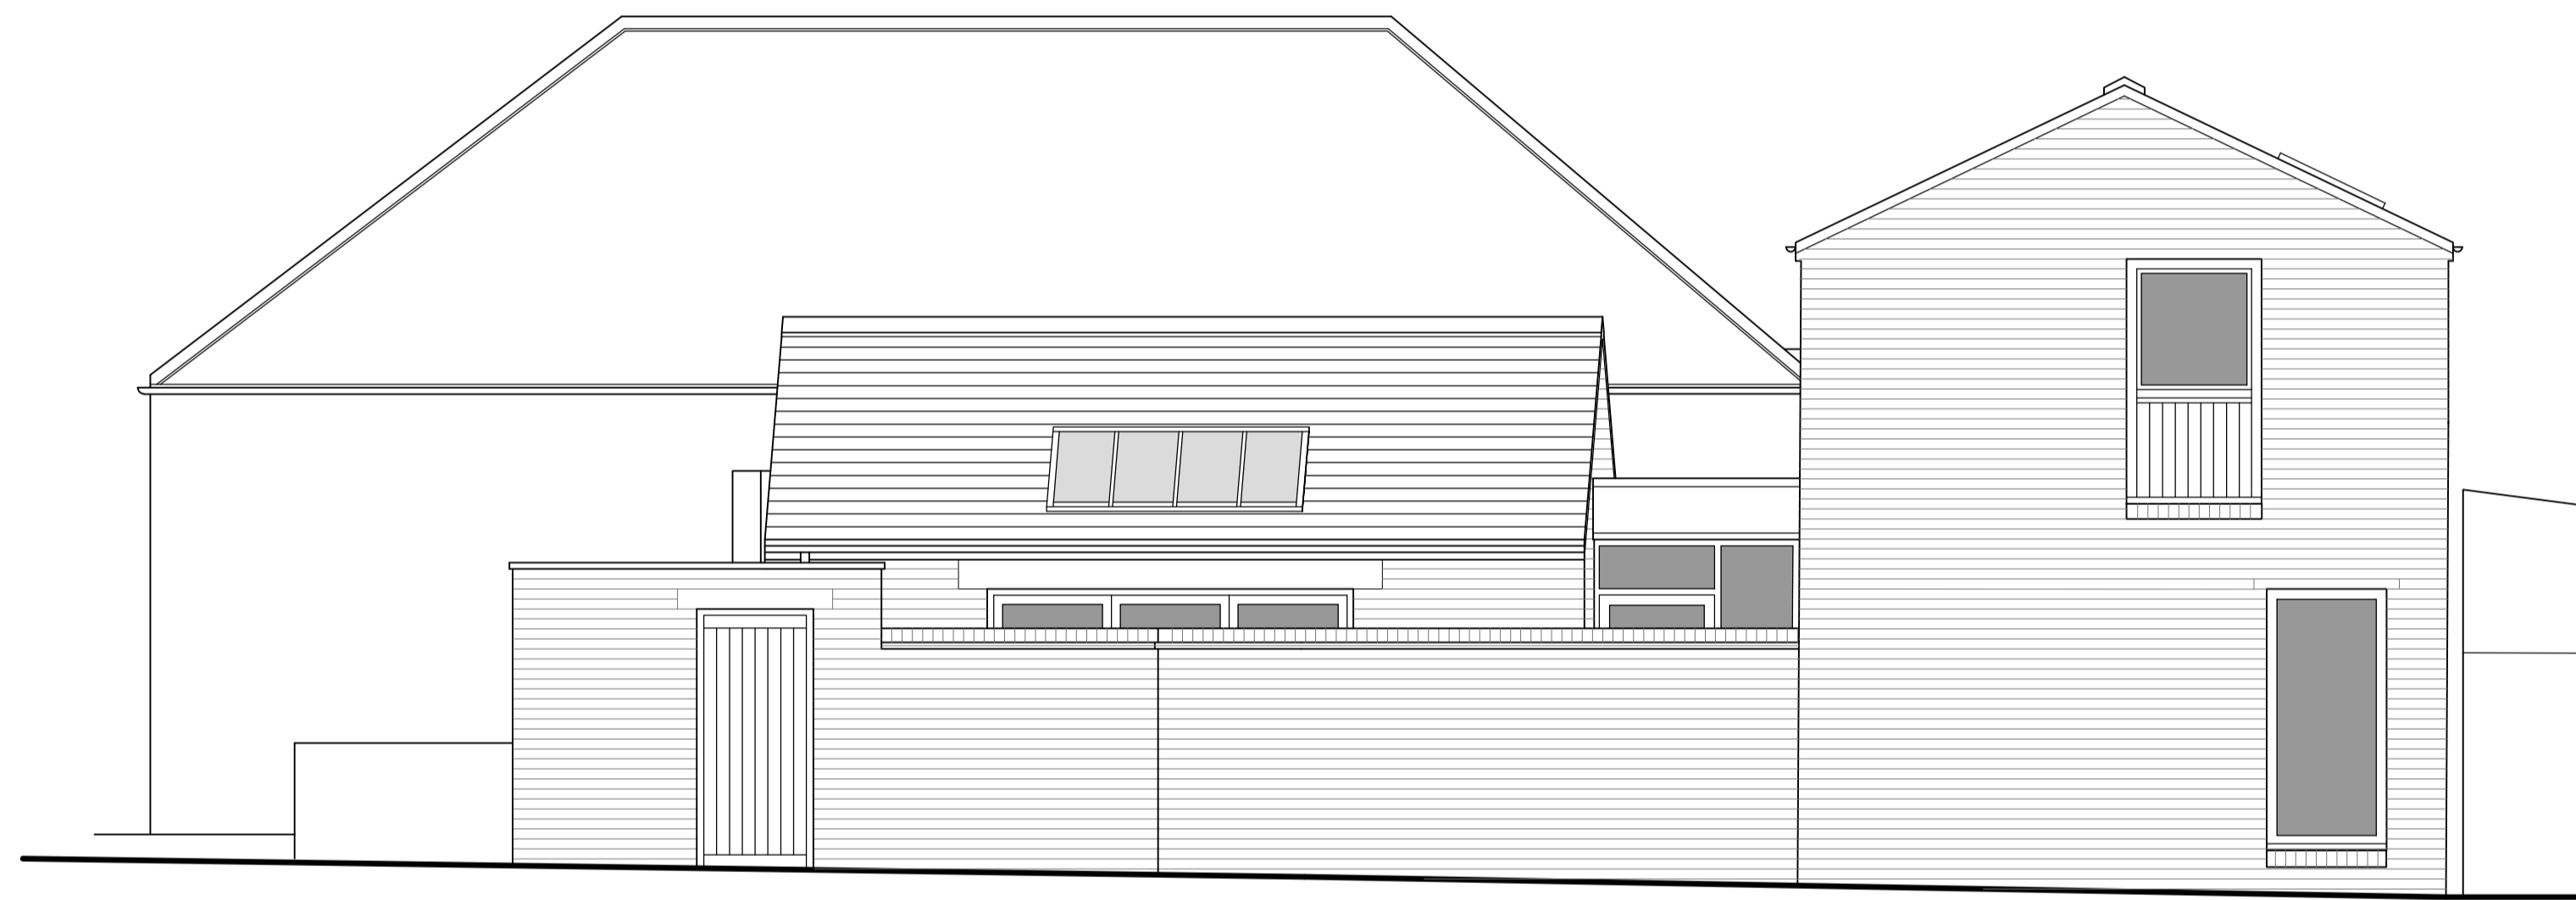


SECTION Y - Y

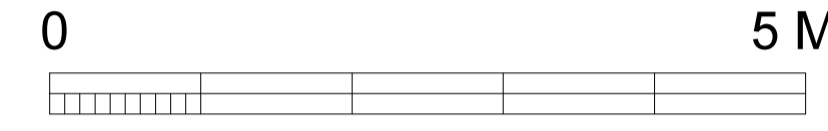


SOUTH ELEVATION



SECTION X - X

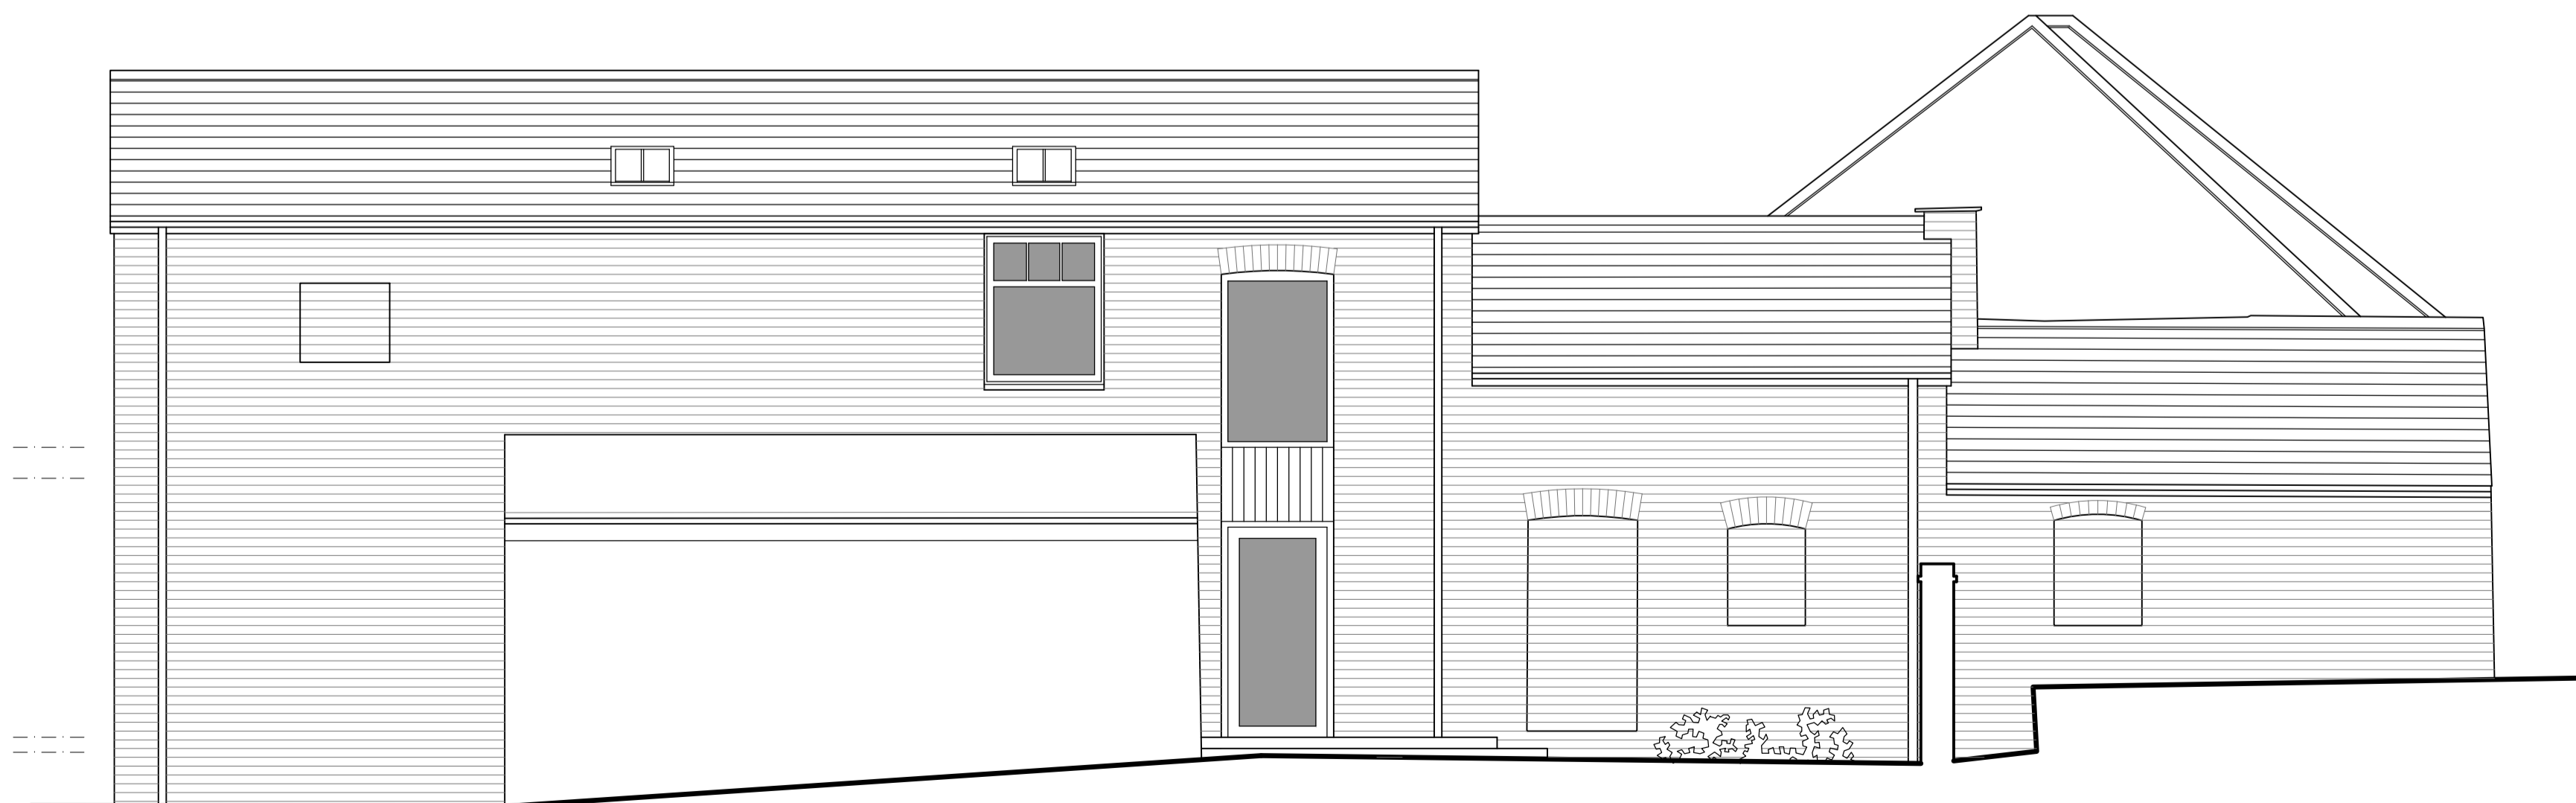

EAST ELEVATION

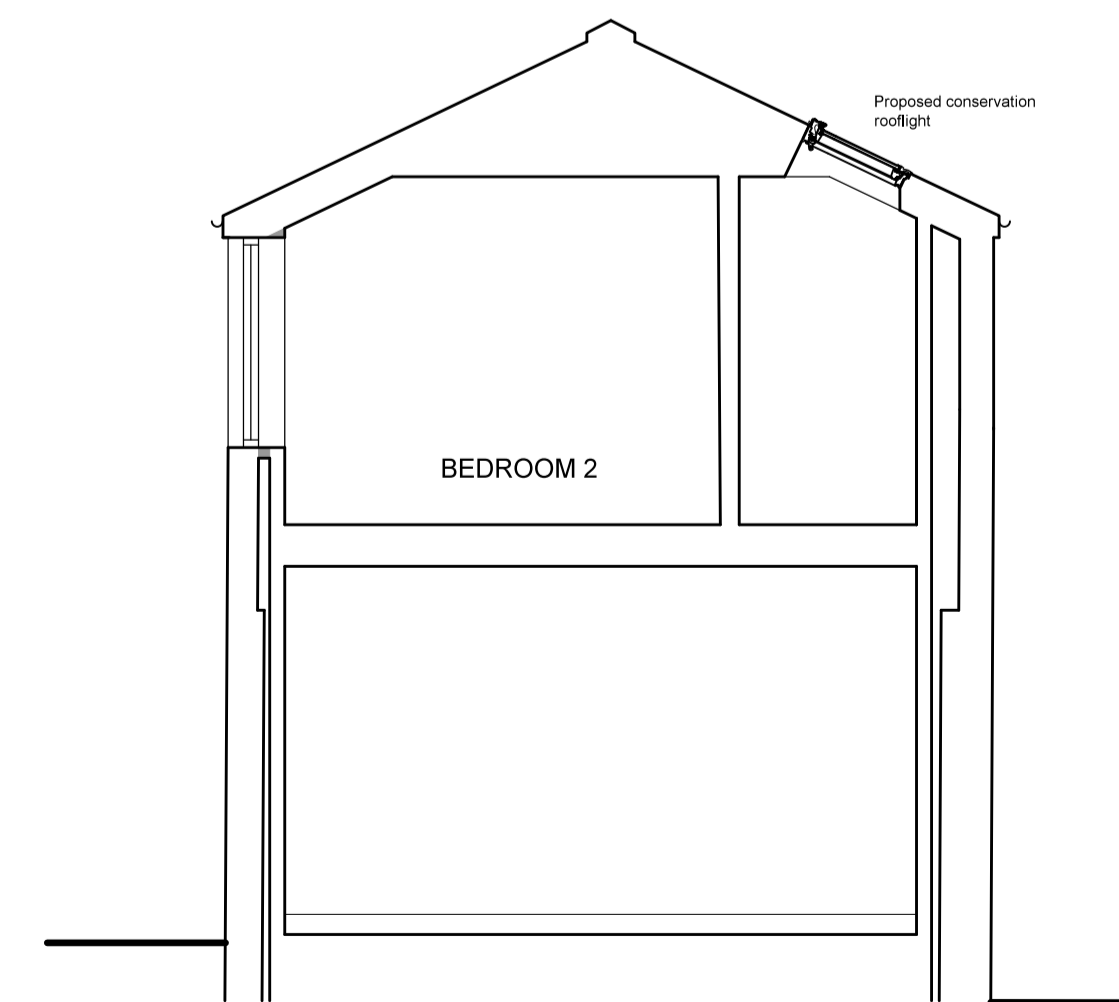

SECTION Z - Z

Rev. A 10.06.21 Scale bars added, section Z - Z added

RIBA  
BrierleyGroom
 Chartered Architects

Brierley Groom LLP
 Registered England
 Partnership No. OK344478
 VAT No. 973 9541 73
 Founded by John Carr circa 1750

2 Holly Tree House, Harwood Road
 Northminster Business Park, York, YO26 6QU
 t. 01904 794794
 e. mail@brierleygroom.co.uk
 website: www.brierleygroom.com

client	MR A DONOHUE	
project	GROVE FARM	
drawing	ELEVATIONS AS PROPOSED	
date	APRIL 2021	status
scale	1:50	revision A
number	D050.01.03	