
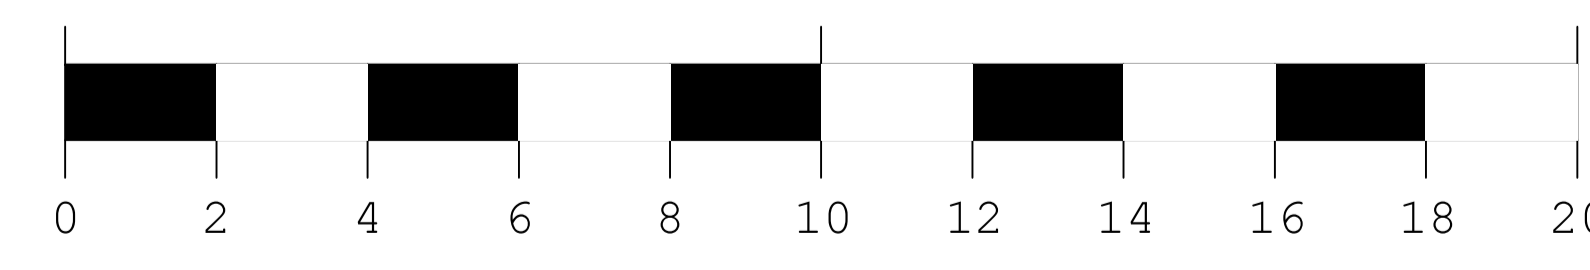


1025N

1000N

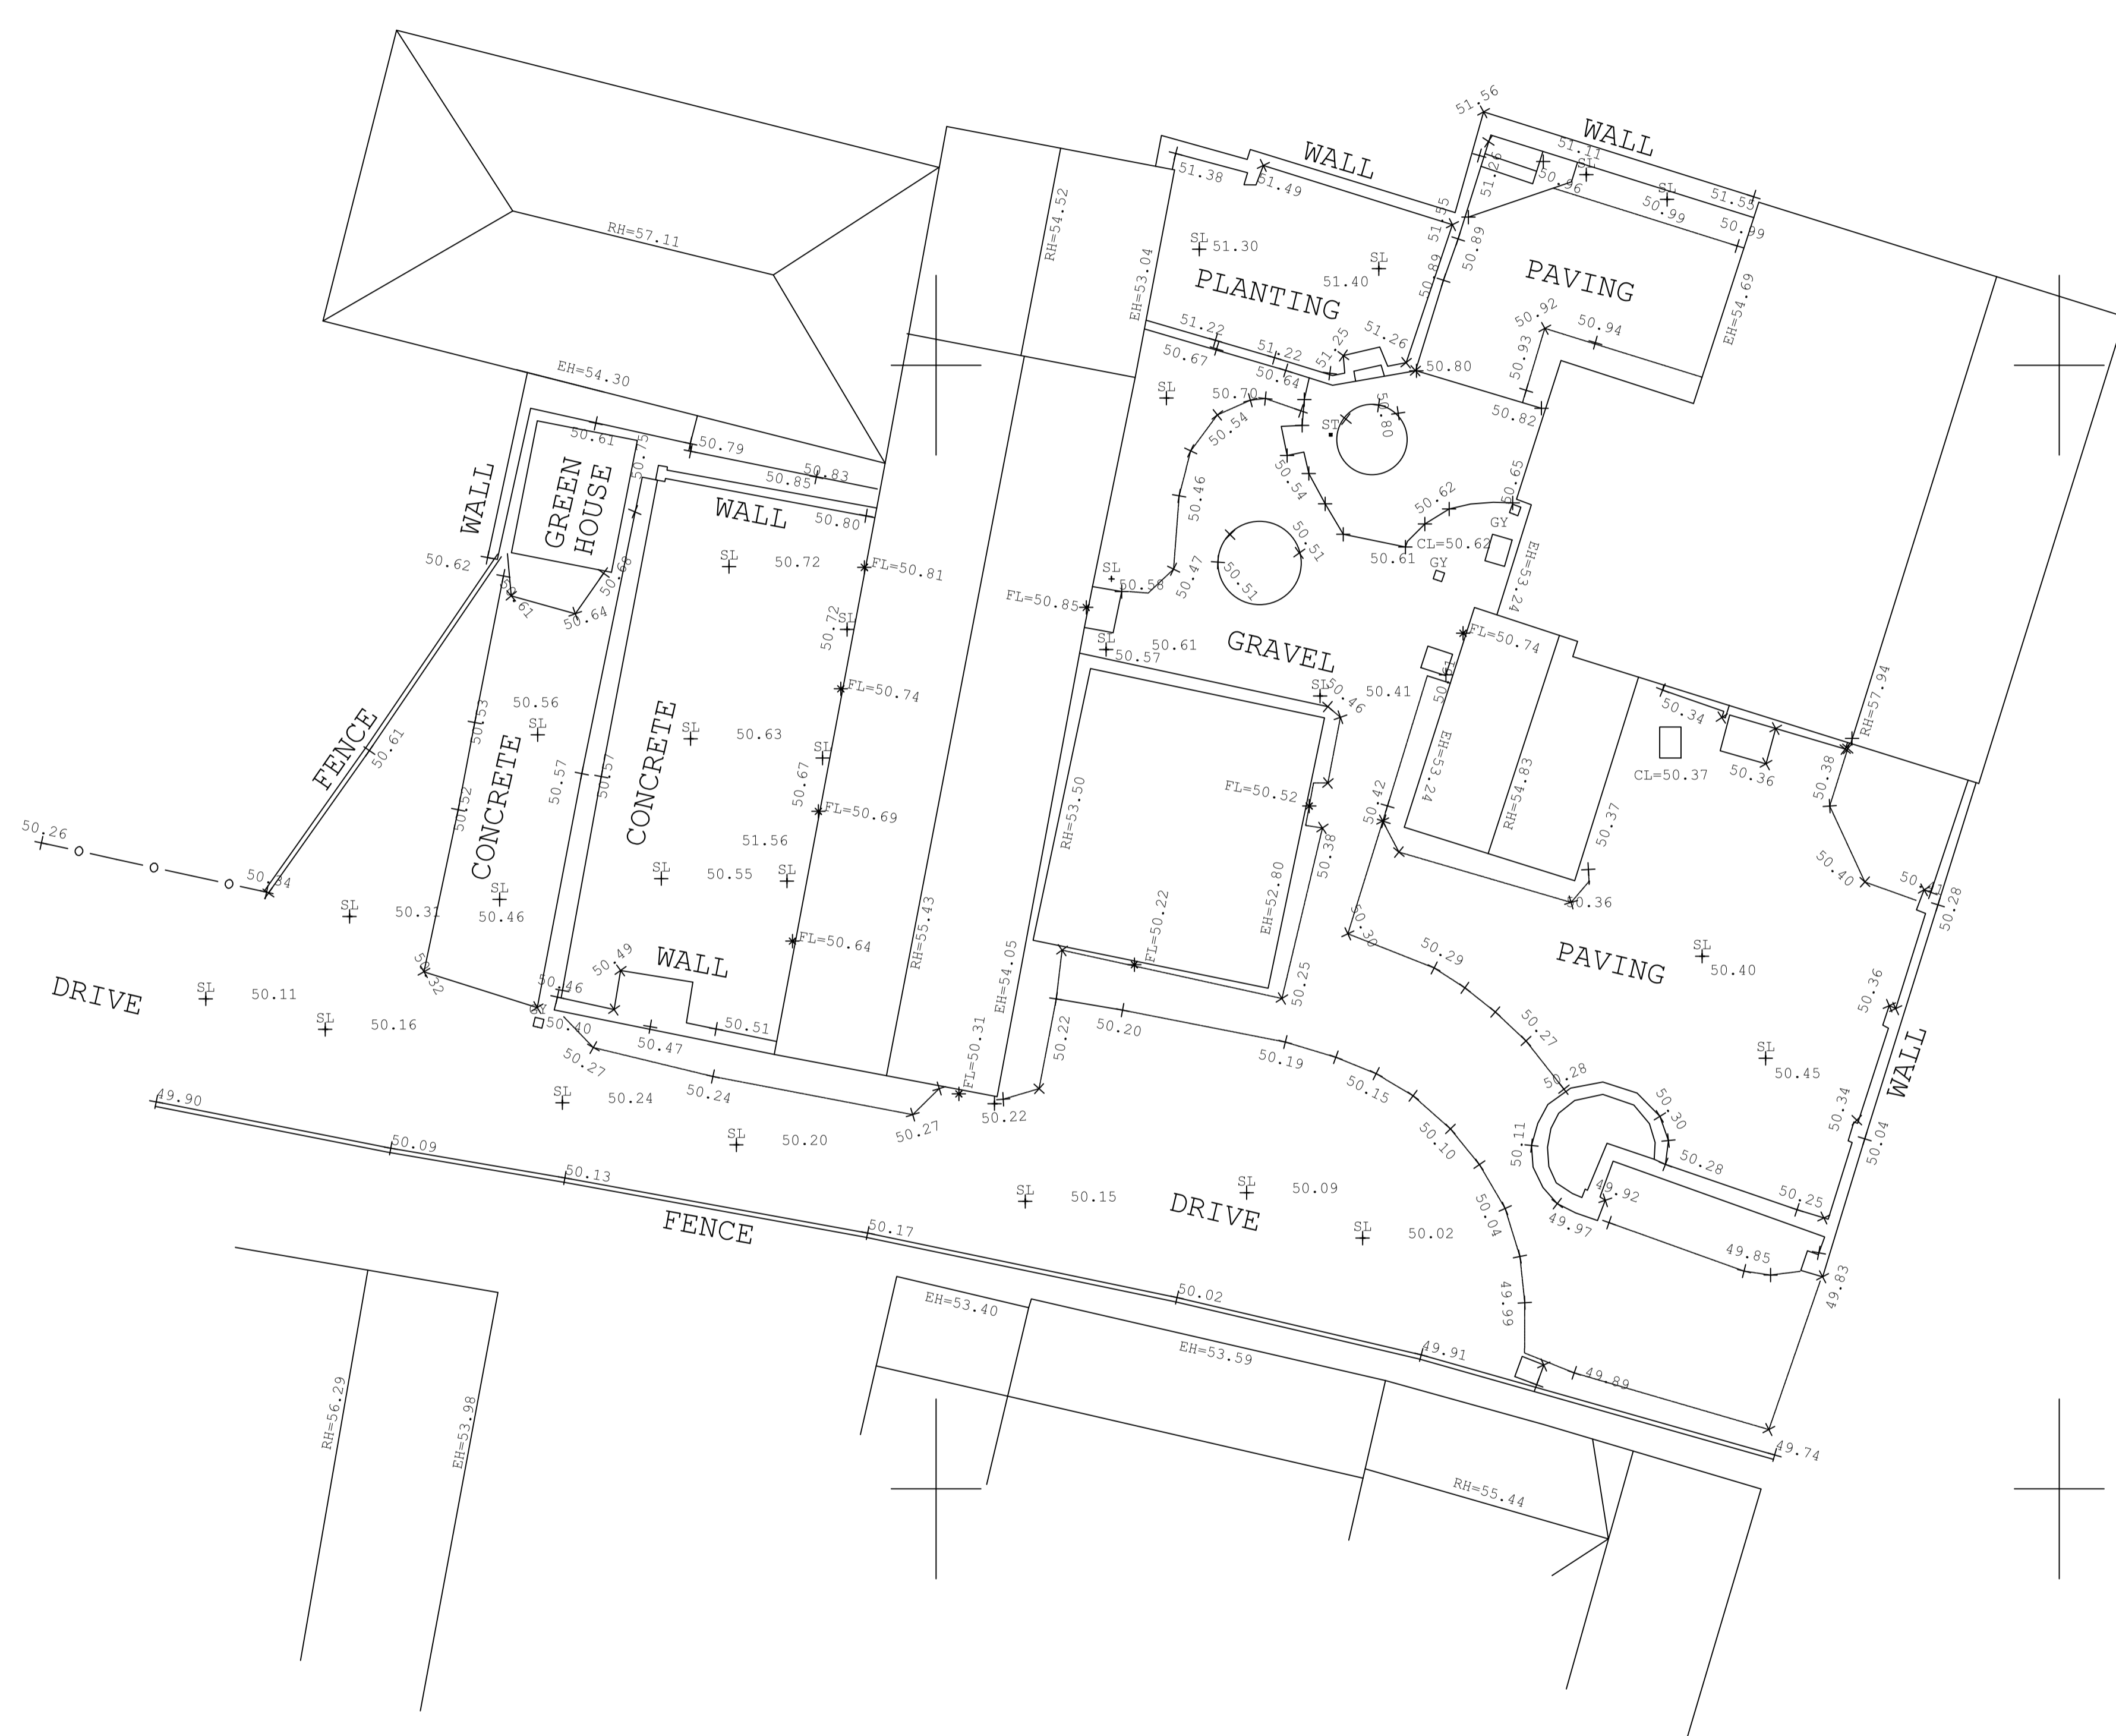

SYMBOL LEGEND	LINEWE LEGEND

ABBREVIATIONS CONTINUED	
MH	Manhole
GU	Gully
FL	Finished Level
CATV	Cable Television Point
WM	Water Meter
WSV	Water Stop Valve
GSV	Gas Stop Valve
RE	Roding Eye
GU	Gully
FL	Finished Level
CATV	Cable Television Point
WM	Water Meter
WSV	Water Stop Valve
GSV	Gas Stop Valve
RE	Roding Eye

SURVEY BASED ON LOCAL GRID AND LEVEL.

THIS SURVEY SHOWS PHYSICAL SITE BOUNDARIES ONLY. CONFIRMATION OF LEGAL OWNERSHIP BOUNDARIES SHOULD BE OBTAINED BY REFERENCE TO THE H.M. LAND REGISTRY TITLE PLAN. EVERY EFFORT IS MADE TO IDENTIFY ALL VISIBLE ABOVE GROUND FEATURES. HOWEVER, IT SHOULD BE BORNE IN MIND THAT THERE MAY BE ITEMS OBTAINED AT THE TIME OF SURVEY.

THE PLAN SCALE IS FOR GUIDANCE ONLY. DO NOT SCALE DIRECTLY. IF IN DOUBT, PLEASE ASK.

THE CONTRACTOR IS TO CHECK AND VERIFY ALL BUILDING AND SITE DIMENSIONS, LEVELS AND SLOPE INVERT LEVELS AT CONNECTION POINTS BEFORE WORK STARTS. SHOULD THERE BE ANY CONFLICT BETWEEN THE DETAILS INDICATED ON THIS DRAWING AND THOSE INDICATED ON OTHER DRAWINGS, THE ENGINEER SHOULD BE INFORMED PRIOR TO CONSTRUCTION ON SITE.

REV	DESCRIPTION	DATE

PD SITE SURVEYS

**1 ISLINGTON DRIVE
BESSACARR
DONCASTER
DN4 6FA**

T - 01302 35928
M - 07515 381674

E - peter.dickinson29@gmail.com

CLIENT

BRIERLEY GROOM

Holly Tree House,
Harwood Road,
Northminster Business Park,
York
YO26 6QU

DRAWING TITLE

GROVE FARM

DRAWING TITLE

TOPO

DRAWN	SIGNATURE	DATE	STATUS
PD		09/03/2021	FOR COMMENT <input type="checkbox"/>
APPROVED	SIGNATURE	DATE	FOR APPROVAL <input type="checkbox"/>
PD		09/03/2021	DRAFT <input type="checkbox"/>
			FINAL <input checked="" type="checkbox"/>

SCALE	SHEET	DRAWING NO.	REVISION
1:100	A1	0737-001	#