

Rev.	Date	Description	By	Checked
P1	22/03/21	Preliminary	JBL	WVT




Brind Lane
Croft Cottage

Wood Lane





© 2021. All rights reserved. Licence number 100022432

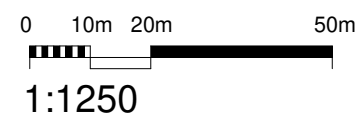

Site Location Plan - As Existing

1 : 1250

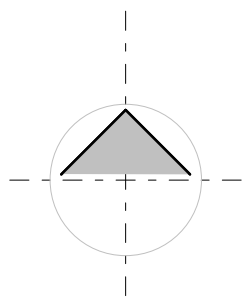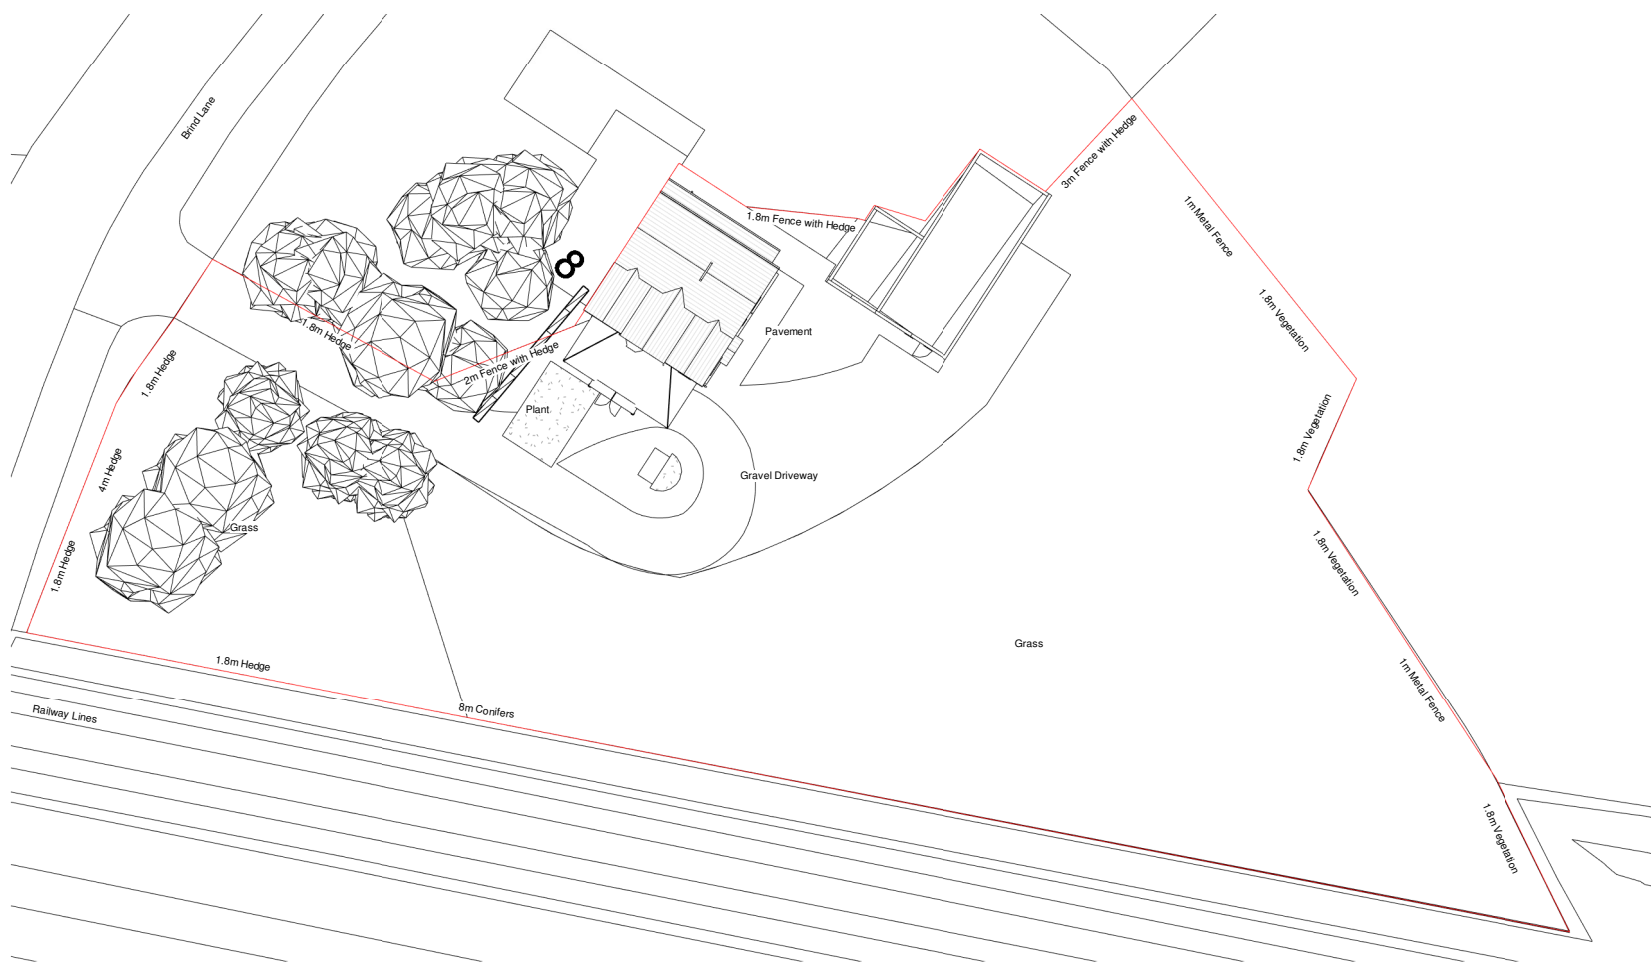

Ralgreen

CLIENT
Mr Phillip Cotton

PROJECT
Croft Cottage, 9 Brind Lane, DN14 7LA

TITLE
Site Location & Block Plan - As Existing

STATUS
Planning

DATE
22/03/21

SCALE (@ A3)
As indicated

DRAWN BY
JBL

CHECKED BY
WVT

DRAWING NUMBER
520_(00)_001

REV
P1

Site Block Plan - As Existing

1 : 500

