



LOCATION PLAN
SCALE 1:1250

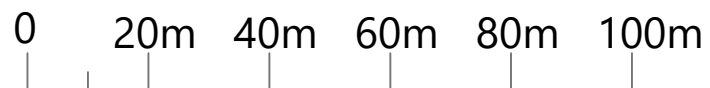

BLOCK PLAN
SCALE 1:500

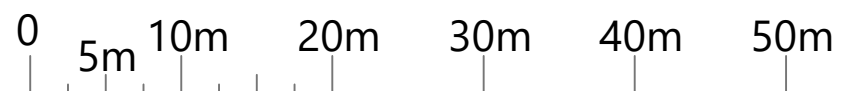

PROJECT:	6 & 7 FAIR VIEW COTTAGES HIGH ROAD, COOKHAM SL6 9JE
DRAWING TITLE	BLOCK AND LOCATION PLANS
DRAWING NO	01021-07
REV	A
DRAWN: ED	SCALE: AS STATED
DATE: JAN 2021	
HENSON HOUSE NEWTOWN ROAD HENLEY-ON-THAMES RG9 1HG Tel 01491 411922	
CREATIVE DESIGN AND STRUCTURE	