


HARD STANDING AREA.

30 METRES.

15 METRES

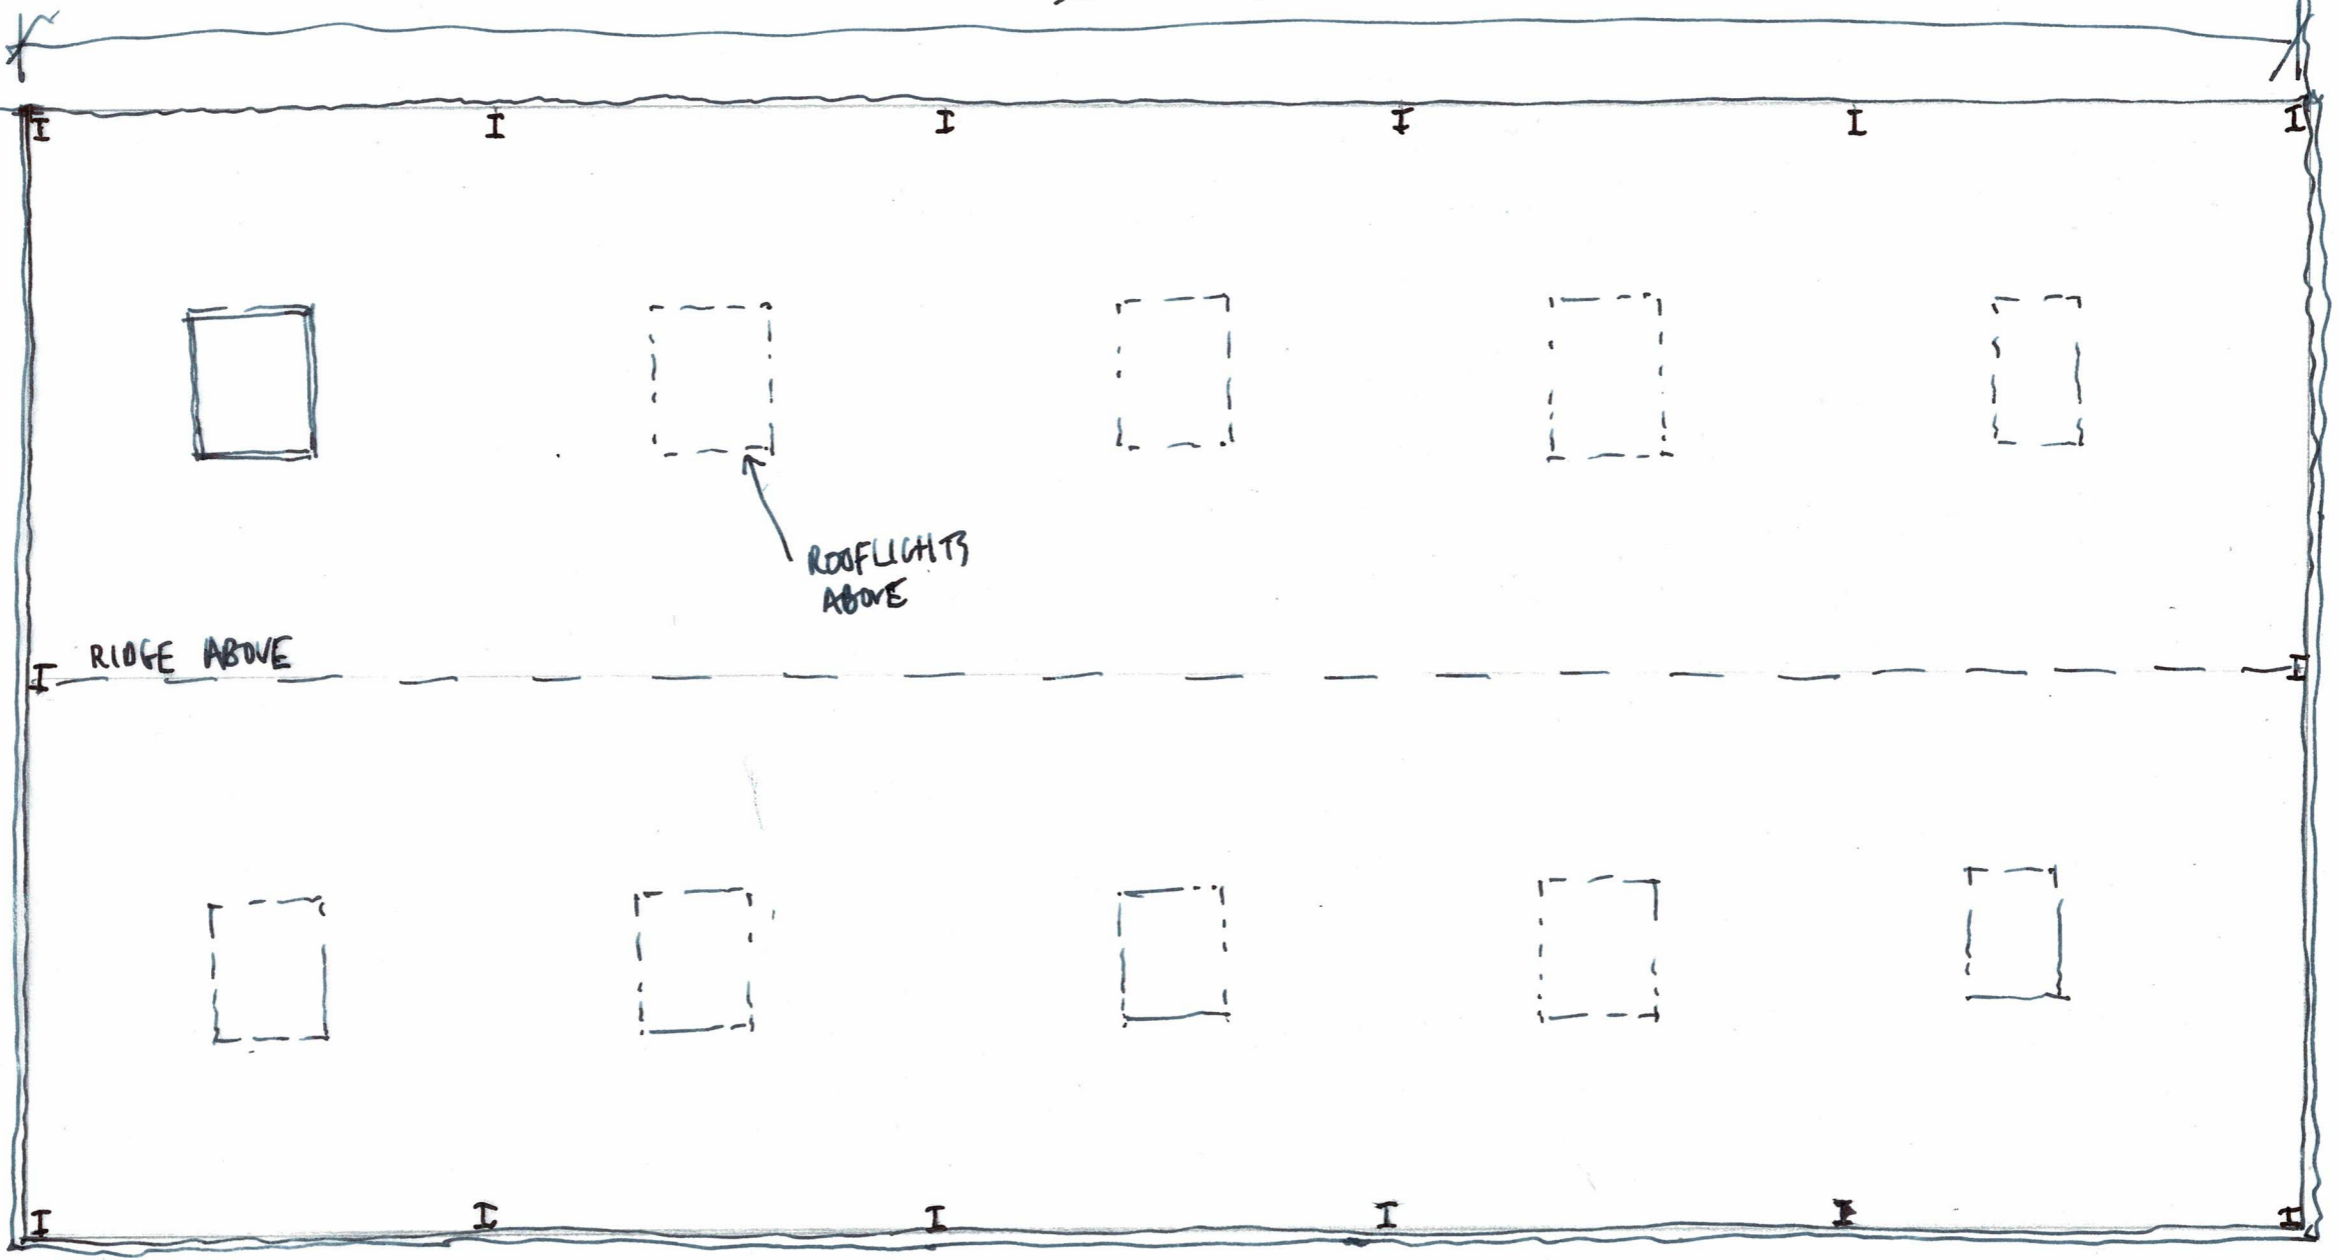

ROOFLIGHTS ABOVE

RIDGE ABOVE

PROPOSED LIME TREES FOR SCREENING

YORKSHIRE BOARDING.



GROUND FLOOR PLAN
1:100 @ A3.
WATERCOMBE FARM SHED

