


**Hoyle and Dean - DISCLAIMER:**

Hoyle and Dean (H&D) is pleased to offer this service to you. The drawings and documents are prepared by us for your use only. They are not to be used for any other purpose without our written consent. Hoyle and Dean (H&D) is not responsible for any errors or omissions in the drawings or documents. The drawings and documents are prepared to the best of our knowledge and belief. It is the responsibility of the client to ensure that the drawings and documents are used in accordance with the relevant standards. All drawings and documents are prepared on the basis of the information provided to us by the client. We do not accept liability for any loss or damage arising from the use of the drawings and documents. For our Standard Terms and Conditions, please visit [www.hoyleandean.com/terms](http://www.hoyleandean.com/terms) alternatively, a hard copy can be posted to you.


**Notes:**

Rev	Date	Description	Drawn	Checked
P1	08.04.21	Final Issue	NK	YK
Client: Mr Tom and Mrs Maureen Deal				
Project: Single Storey rear Extension No. 6 Buckden Close Fordridge, Birmingham, B37 5JW				
Title: Site Location Plan				
Drawing Status: Permitted Development Application				
Drawn	NK	Checked	NK	
Date	08.04.21	Scale	1:500@A3	



**Hoyle and Dean**  
 SUSTAINABILITY PROFESSIONALS  
 157096 616181 | E: info@hoyleandean.com | W: www.hoyleandean.com  
 Architectural and Sustainability Consultants

Job Number	001551	Drawing Number	01	Rev	P2
------------	--------	----------------	----	-----	----

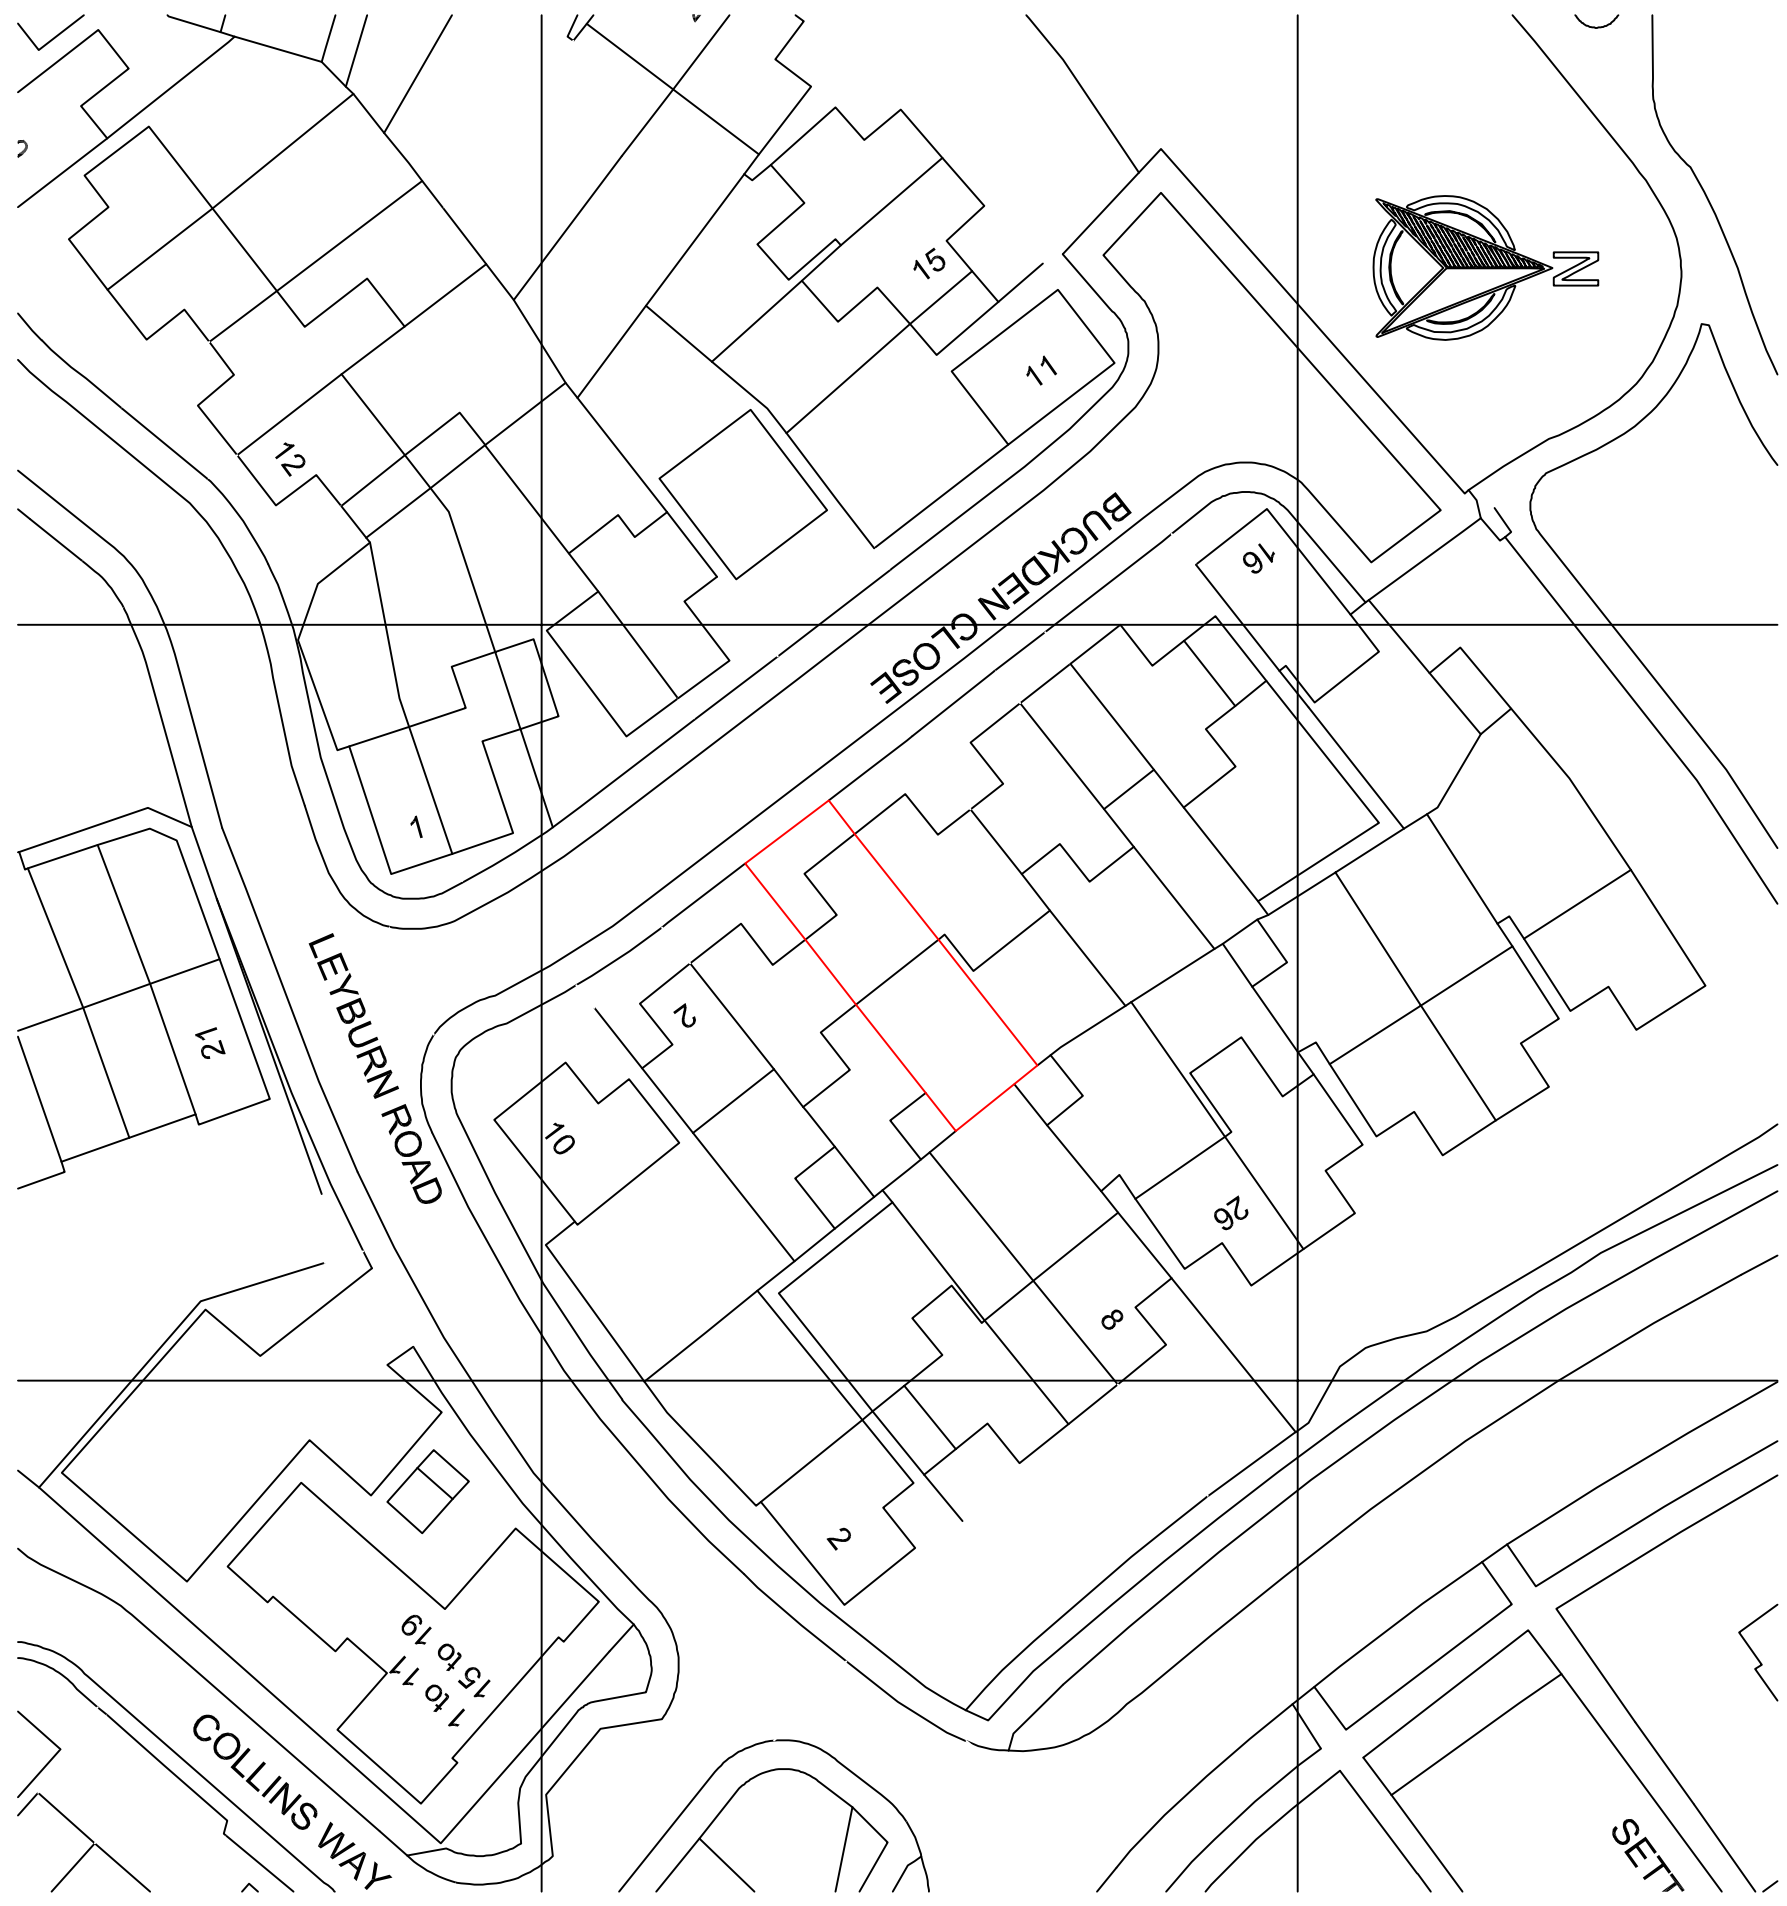

Site Location Plan