


ALL BUILDING MATERIALS USED TO MATCH EXISTING HOUSE AS CLOSELY AS POSSIBLE.  
SEE W05 FOR BUILDING REGULATION NOTES.

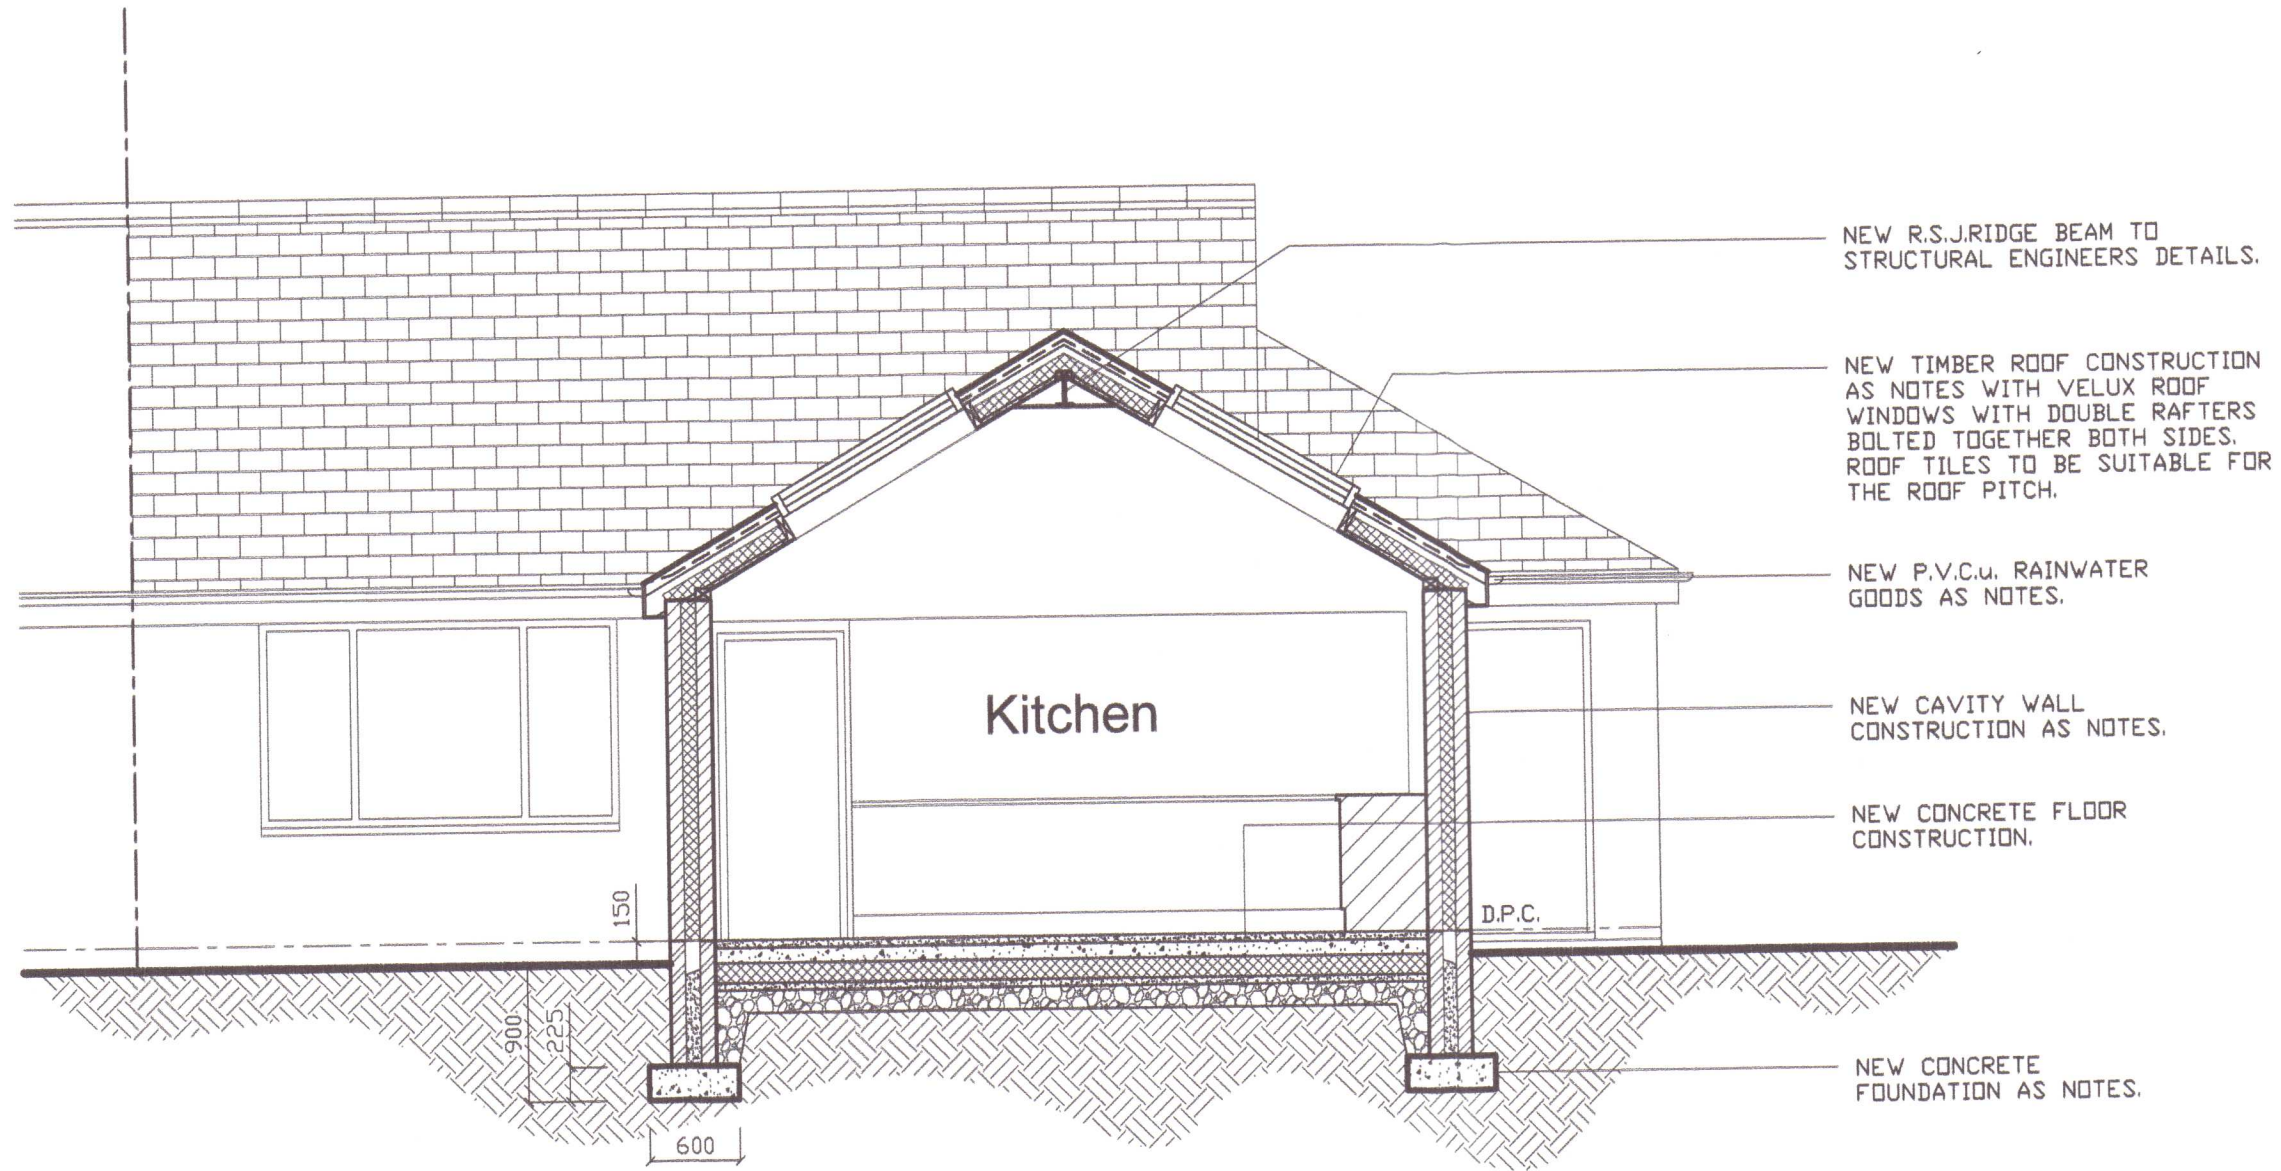

This Drawing Is Strictly For Planning And Building Regulation Approval ONLY.

All dimensions must be checked on site by the main contractor before works are undertaken.

All finishes and electrical fittings to be to clients specifications.

Any discrepancies in assumed existing construction, to be reported to Local Authority Building Control immediately.

PLANNING APPROVAL  
IT IS THE RESPONSIBILITY OF THE CLIENT TO CHECK IF THE PROPOSED WORKS REQUIRE PLANNING APPROVAL.  
(Do not start work on site until this has been carried out)

Revision	Amendment	Date

**Bathgate Design Solutions**



Architectural Consultant

41 Brancote Gardens Bromborough Wirral CH62 6AH  
Tel: 0151 343 1732 - email: mark@bathgateds.co.uk

Job Title

97 Ridgewood Drive  
Pensby  
Wirral  
CH61 8RQ.

Drawing Title

PROPOSED SECTION.

Date

02/03/2021

Scale

1:50 @ A3

Dwg No.

W03

Rev No.

PROPOSED SECTION.