


NOTES

This drawing is copyright

Figured dimensions must be taken in preference to scaled dimensions.

Contractors, Sub-contractors and Suppliers must verify all dimensions on site before commencing work or preparing shop drawings.

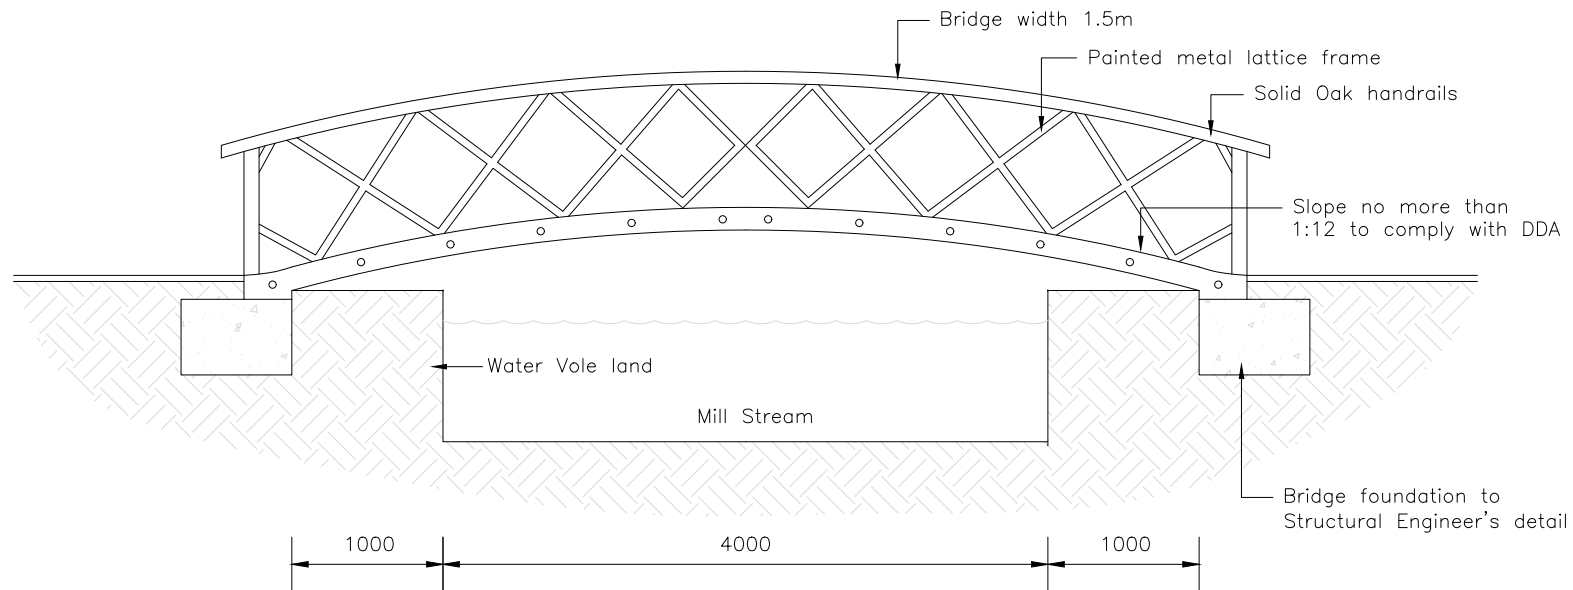

All dimensions and materials subject to LPA guidelines

Project.

**PROPOSED CAR PARK
EXTENSION
GULDENFORD
BURFORD**

Detail.

PROPOSED FOOTBRIDGE

Scale. **1:50@A4**

File Ref	Drawing No	Rev No
BURF2018	CP03	

Drawn by. **MJB**

Date. **APR 2021**