


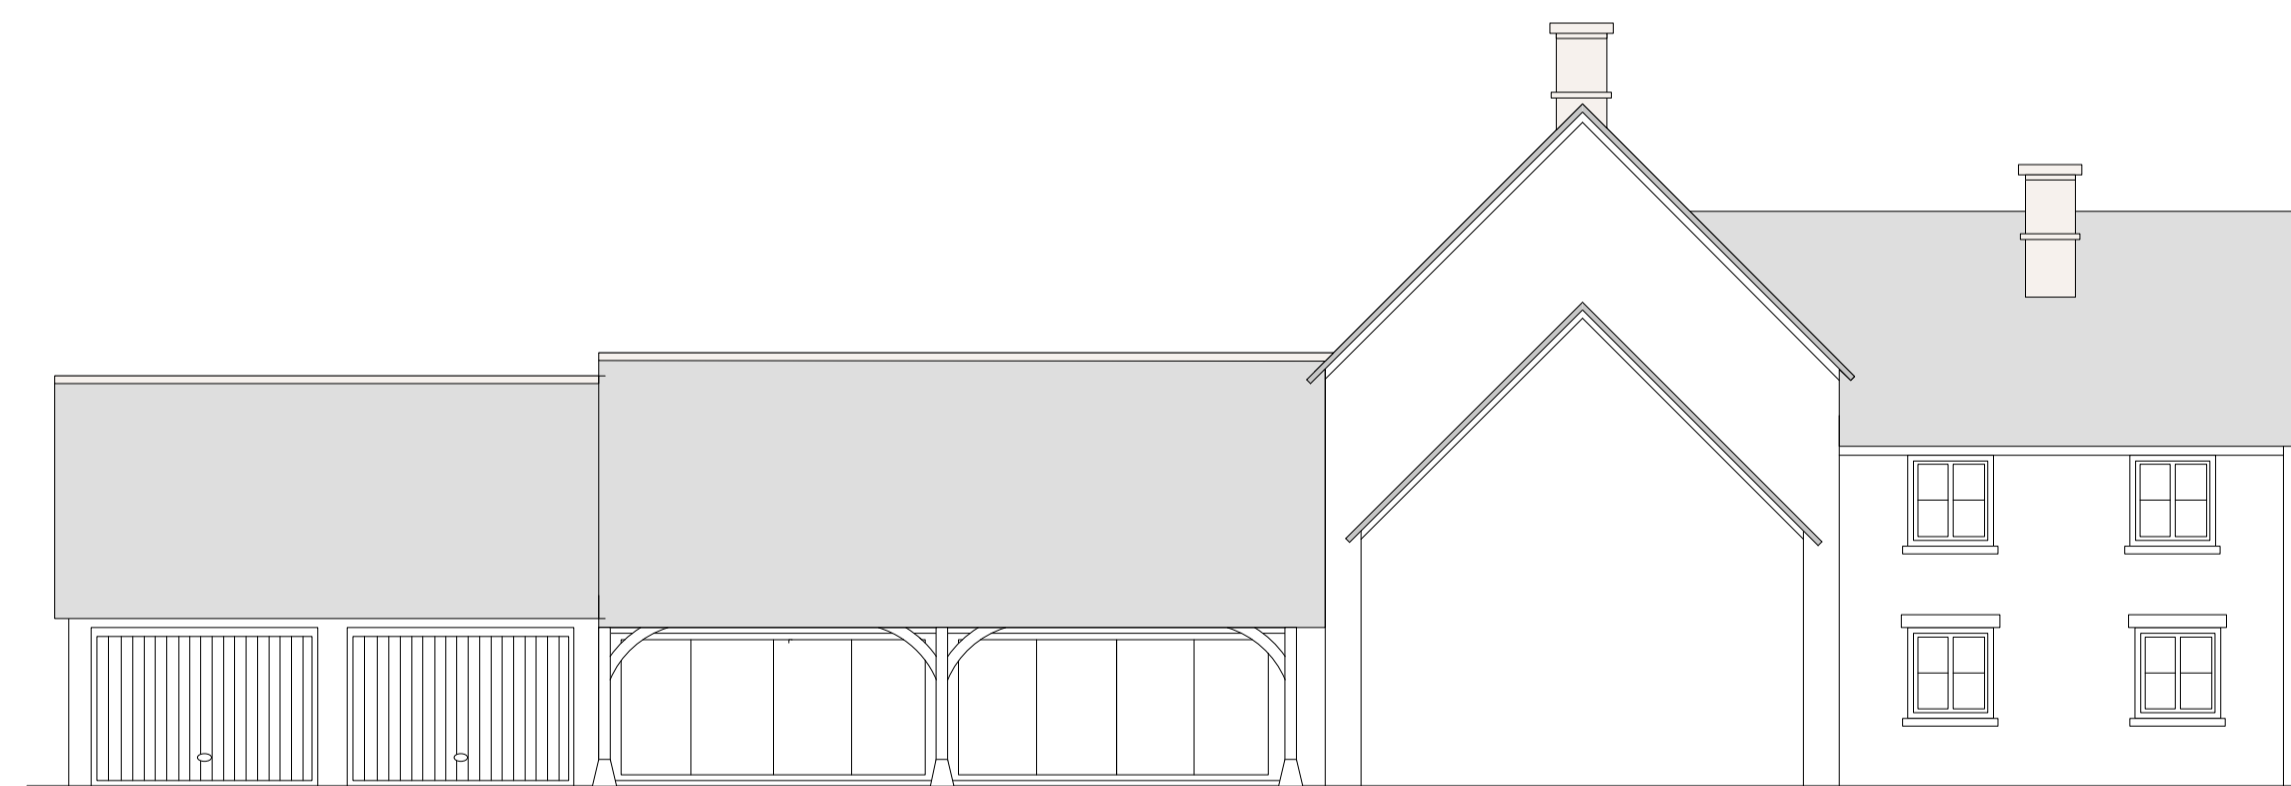

Front Elevation



Rear Elevation



Side Elevation
(facing West)



Side Elevation
(facing East)

DATE: 17/02/2021

LOCATION

Far Horizons
Mount Owen Road
Lew
Bampton
OX18 2BE


PROJECT

Replacement
dwelling

DRAWING TITLE

Proposed
Elevations

REVISION

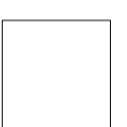

Amendments:

REF : FH07



CHARLIE O'BRIEN

Barley Hill Farm
Chipping Norton Rd
Chadlington
OX7 3NT

obrienc003@gmail.com
07508 069417