



### Ground Floor

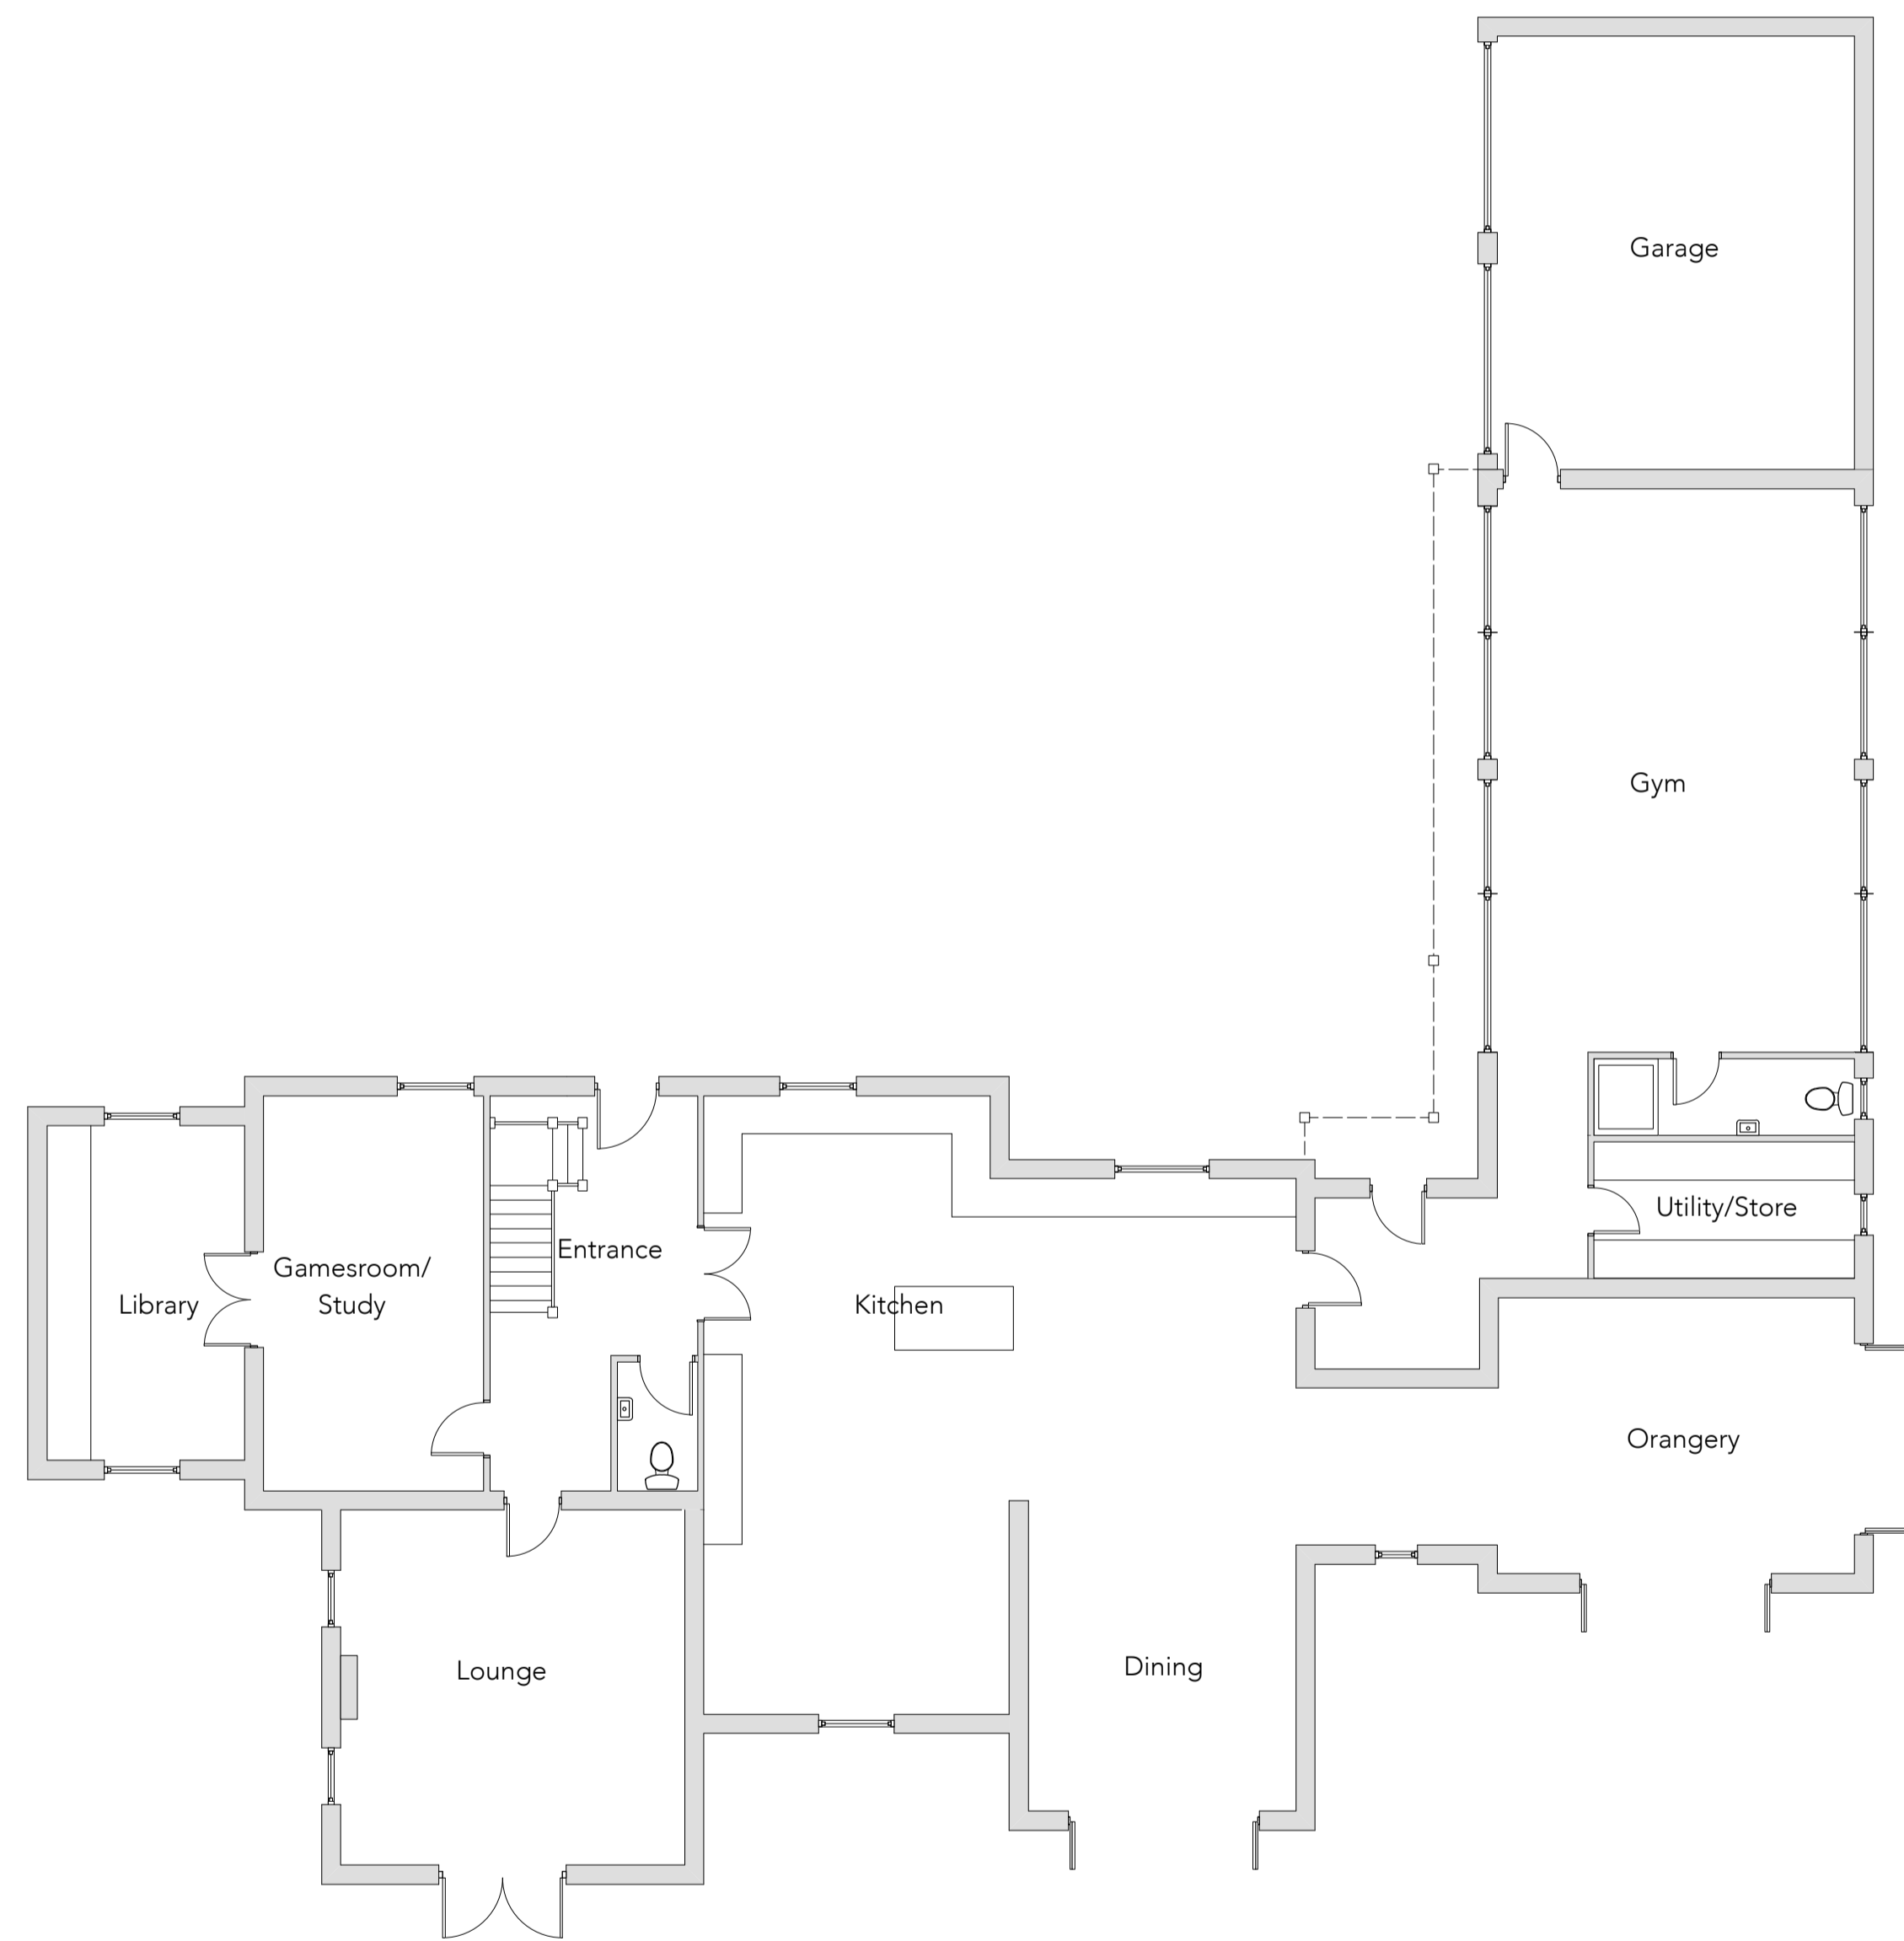

### First Floor

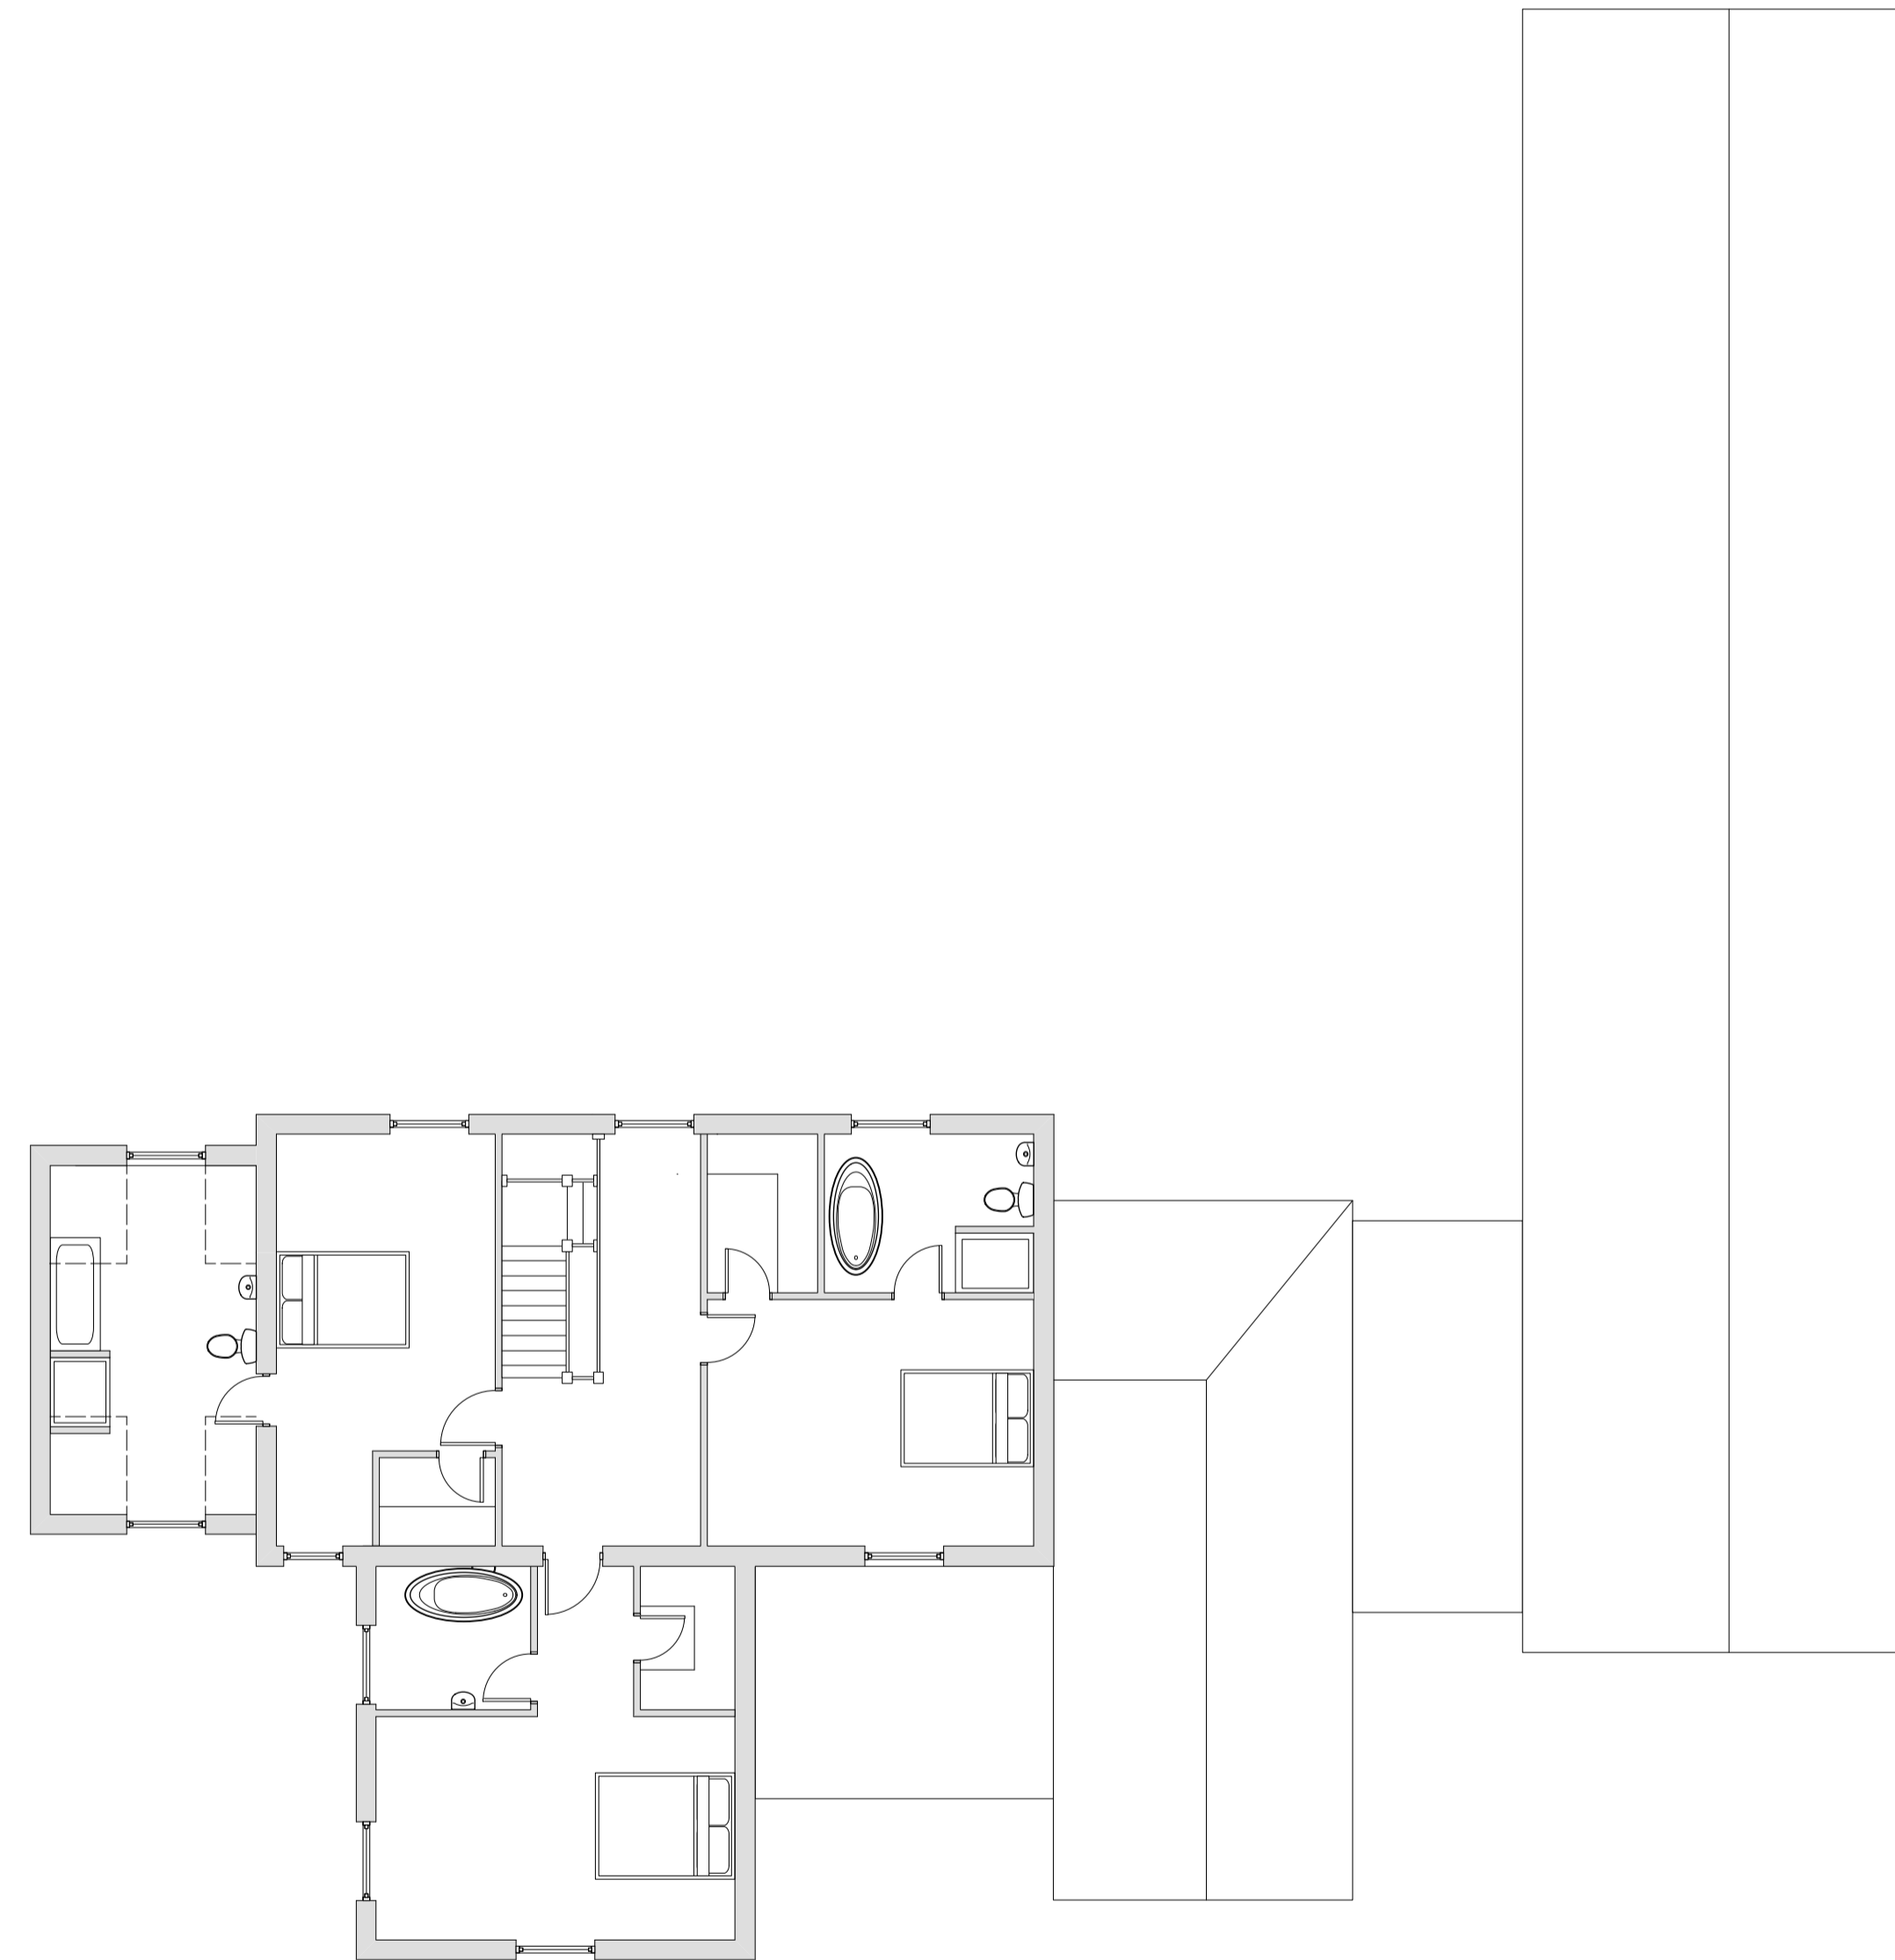

**DATE: 17/02/2021**

**LOCATION**  
Far Horizons  
Mount Owen Road  
Lew  
Bampton  
OX18 2BE

**PROJECT**  
Replacement  
dwelling

**DRAWING TITLE**  
Proposed Floor  
Plans

**REVISION**

**Amendments:**

**REF : FH06**



**CHARLIE O'BRIEN**

Barley Hill Farm  
Chipping Norton Rd  
Chadlington  
OX7 3NT

obrienc003@gmail.com  
07508 069417