



S2 Typical Letter Section
Scale - 1:2

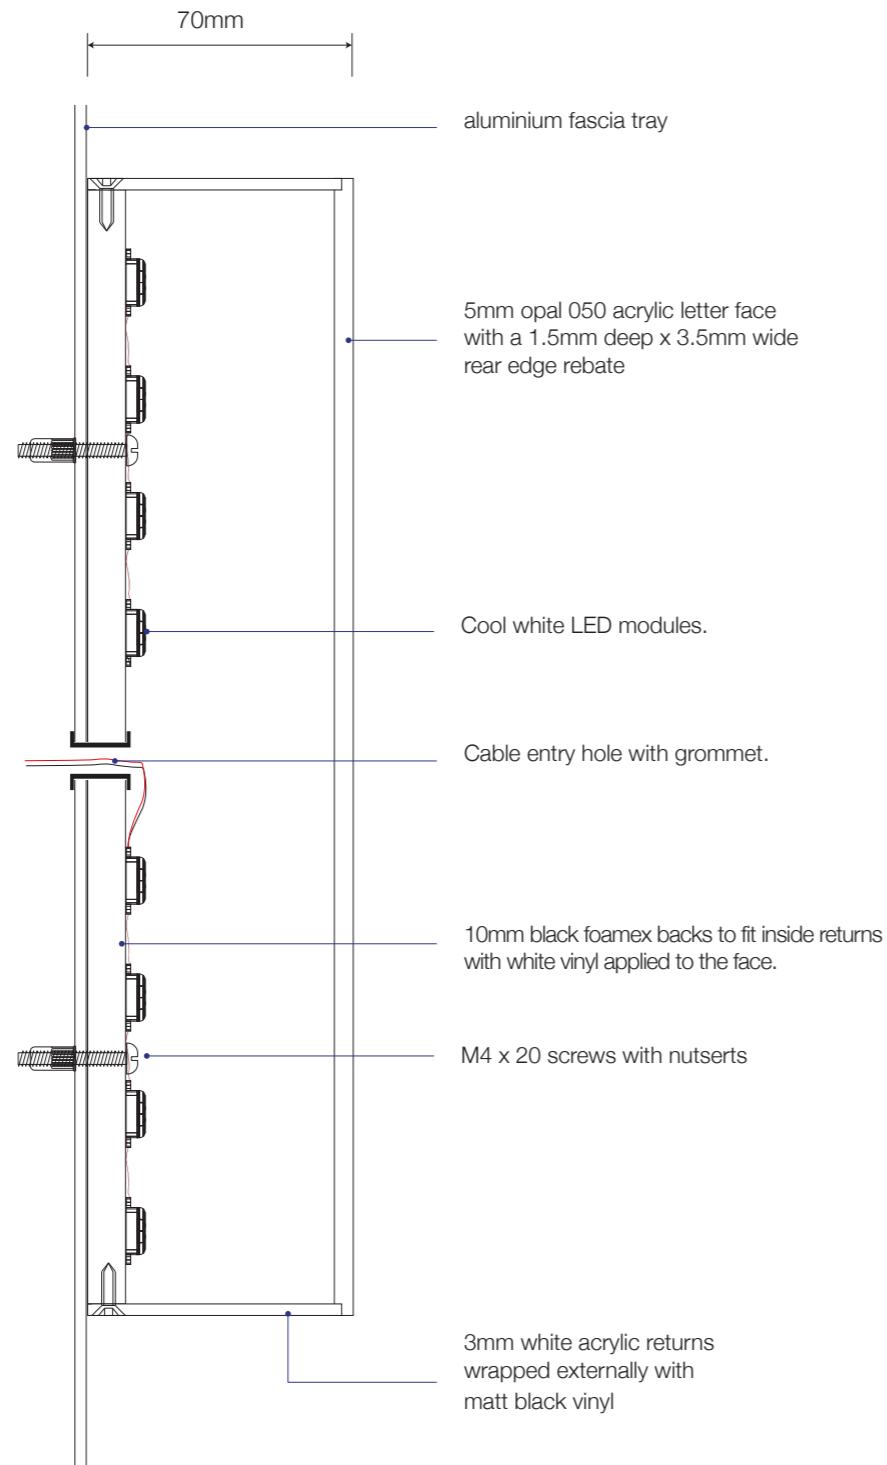

F1 Typical Fascia Section
Scale - 1:5

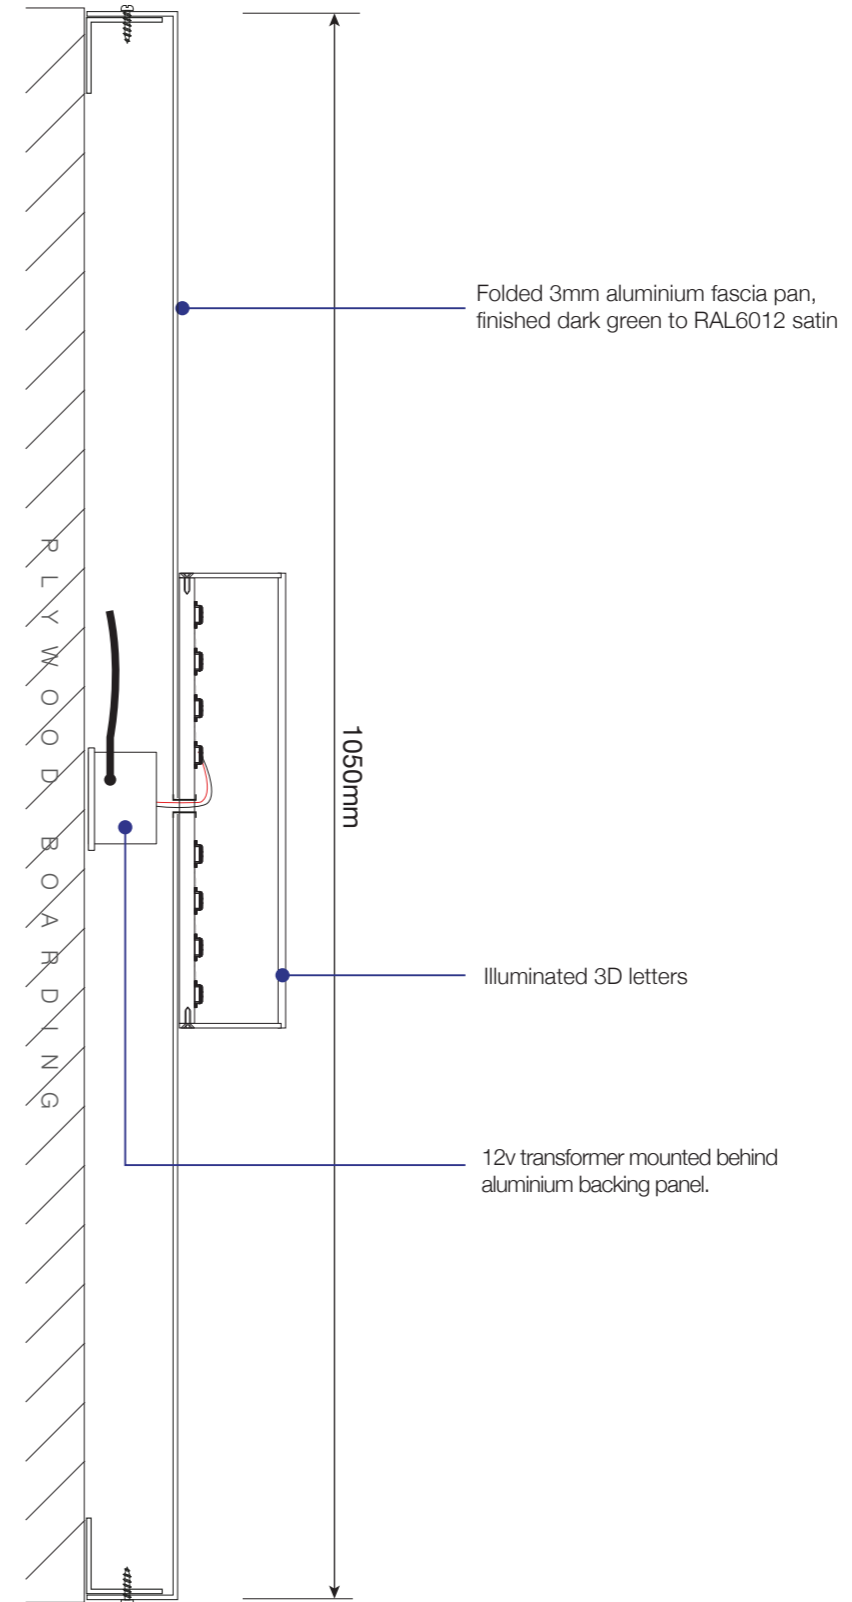

Client Cobra Coffee/STARBUCKS				
Address 145-147 High Street Rickmansworth WD3 1AR				
Drawing 003-800-K2P52033-PP 01	Revision A			
SCALE 1:5 1:2	SHEET SIZE A3	DRAWN GW	CHKD GT	DATE 18/05/21
Key2 Group Unit C4, Hazleton Interchange Lakesmere Road Horndean PO8 9JU		☎ 08450 55 44 33 ✉ info@key2uk.com 🌐 www.key2uk.com		

THIS DRAWING IS THE COPYRIGHT OF THE KEY2 GROUP AND MAY NOT BE COPIED, ALTERED OR REPRODUCED IN ANY FORM, OR PASSED TO A THIRD PARTY WITHOUT THE WRITTEN CONSENT OF THE KEY2 GROUP. DIMENSIONS SHOULD BE CHECKED AND VERIFIED ON SITE AND ANY DISCREPANCIES SHOULD BE REPORTED TO THE DESIGNER. DO NOT SCALE FROM THIS DRAWING, EXCEPT FOR PLANNING PURPOSES. USE FIGURED DIMENSIONS ONLY. IF IN DOUBT ASK FOR CONFIRMATION