


Notes:

THIS DRAWING IS THE COPYRIGHT OF COBRA COFFEE LIMITED AND MAY NOT BE COPIED, ALTERED OR REPRODUCED IN ANY FORM, OR PASSED TO A THIRD PARTY WITHOUT THE WRITTEN CONSENT OF COBRA COFFEE LIMITED.

DIMENSIONS SHOULD BE CHECKED AND VERIFIED ON SITE AND ANY DISCREPANCIES SHOULD BE REPORTED TO THE DESIGNER.

DO NOT SCALE FROM THIS DRAWING, EXCEPT FOR PLANNING PURPOSES. USE FIGURED DIMENSIONS ONLY.

IF IN DOUBT ASK FOR CONFIRMATION.

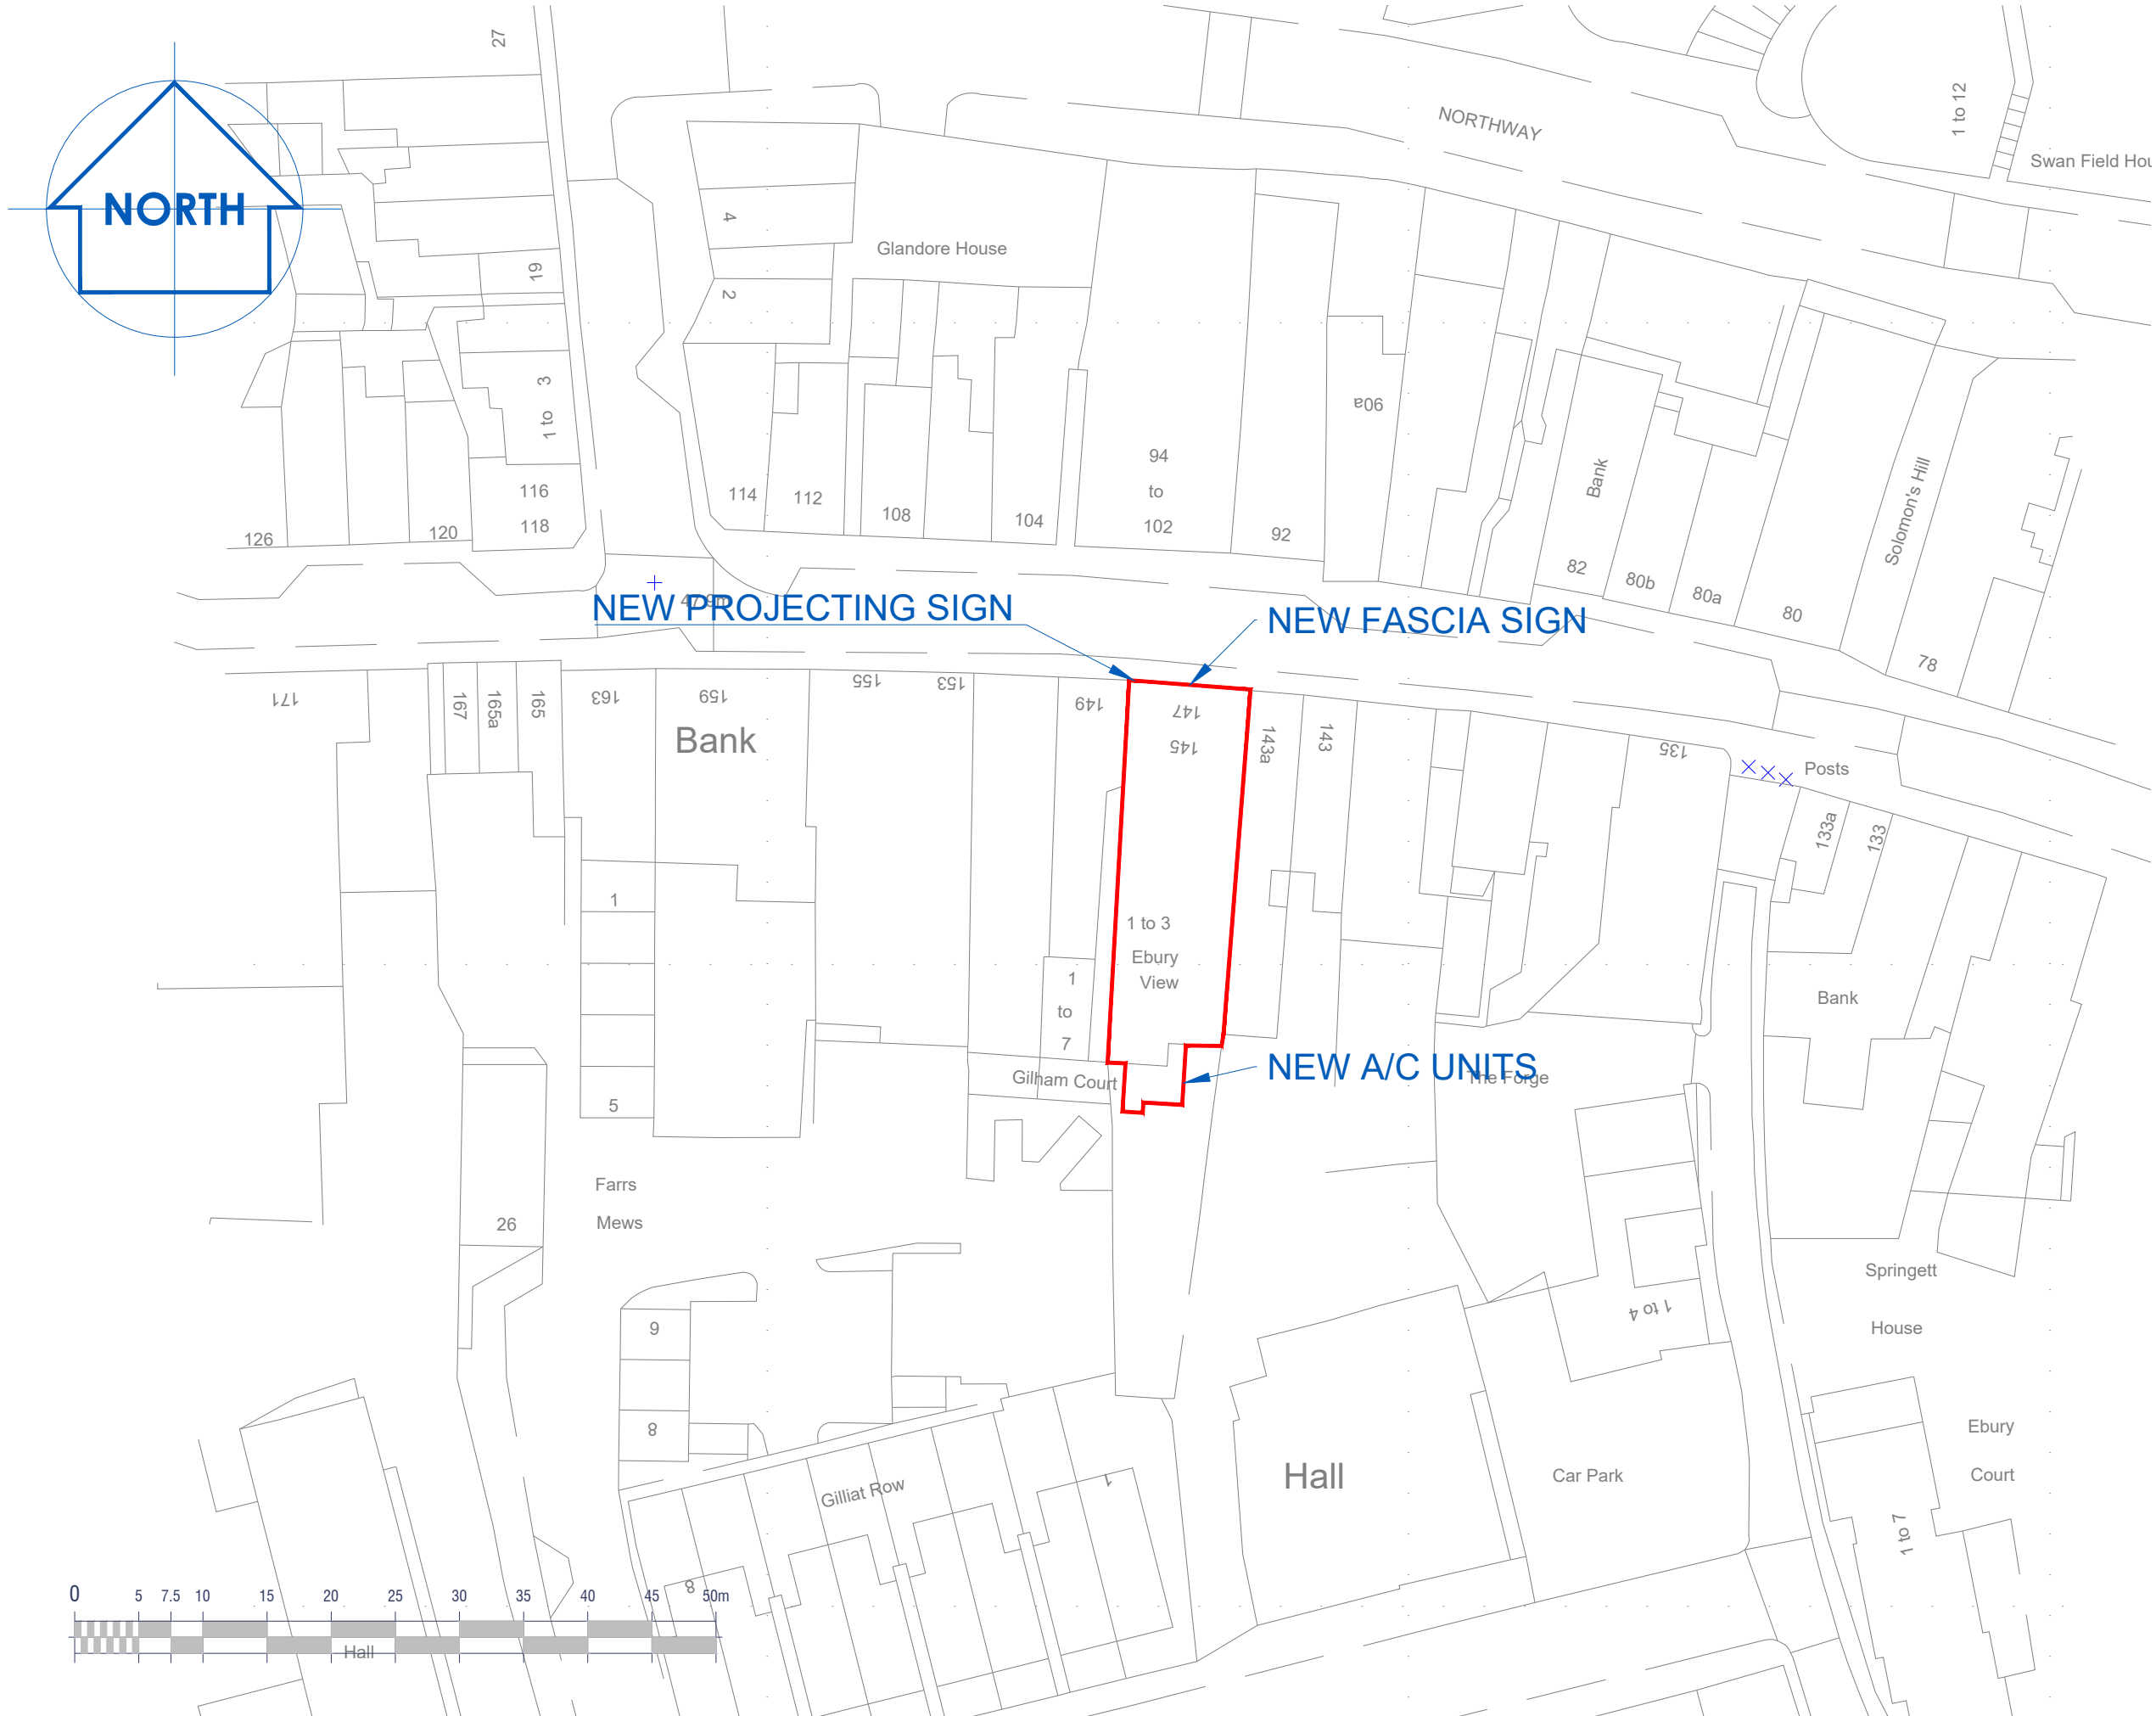

STATUS: **BLOCK PLAN**

CLIENT: COBRA COFFEE LIMITED
1000 LAKESIDE, WESTERN ROAD
PORTSMOUTH, HAMPSHIRE,
GREAT BRITAIN. PO6 3FE

DESIGNER: COBRA COFFEE LIMITED

SITE: 145/147 HIGH STREET
RICKMANSWORTH

TITLE: **BLOCK PLAN**

SCALE AT A3: 1:500	DATE: 08-06-2021	DRAWN: SL	CHECKED:
DRAWING NO: CC-0044-V1-GF-DR-K-0104	REVISION:		