



S3 Non-Illuminated Projecting Sign

Fabricated aluminium carcass with welded aluminium box section arms and welded fixing plate, finished satin black RAL9005. 3mm white acrylic face panels with green translucent (MT-667) siren decal applied both sides, face panels held in place with plastic F trim.

*Fixing bolts TBC - subject to site survey/at discretion of install crew.

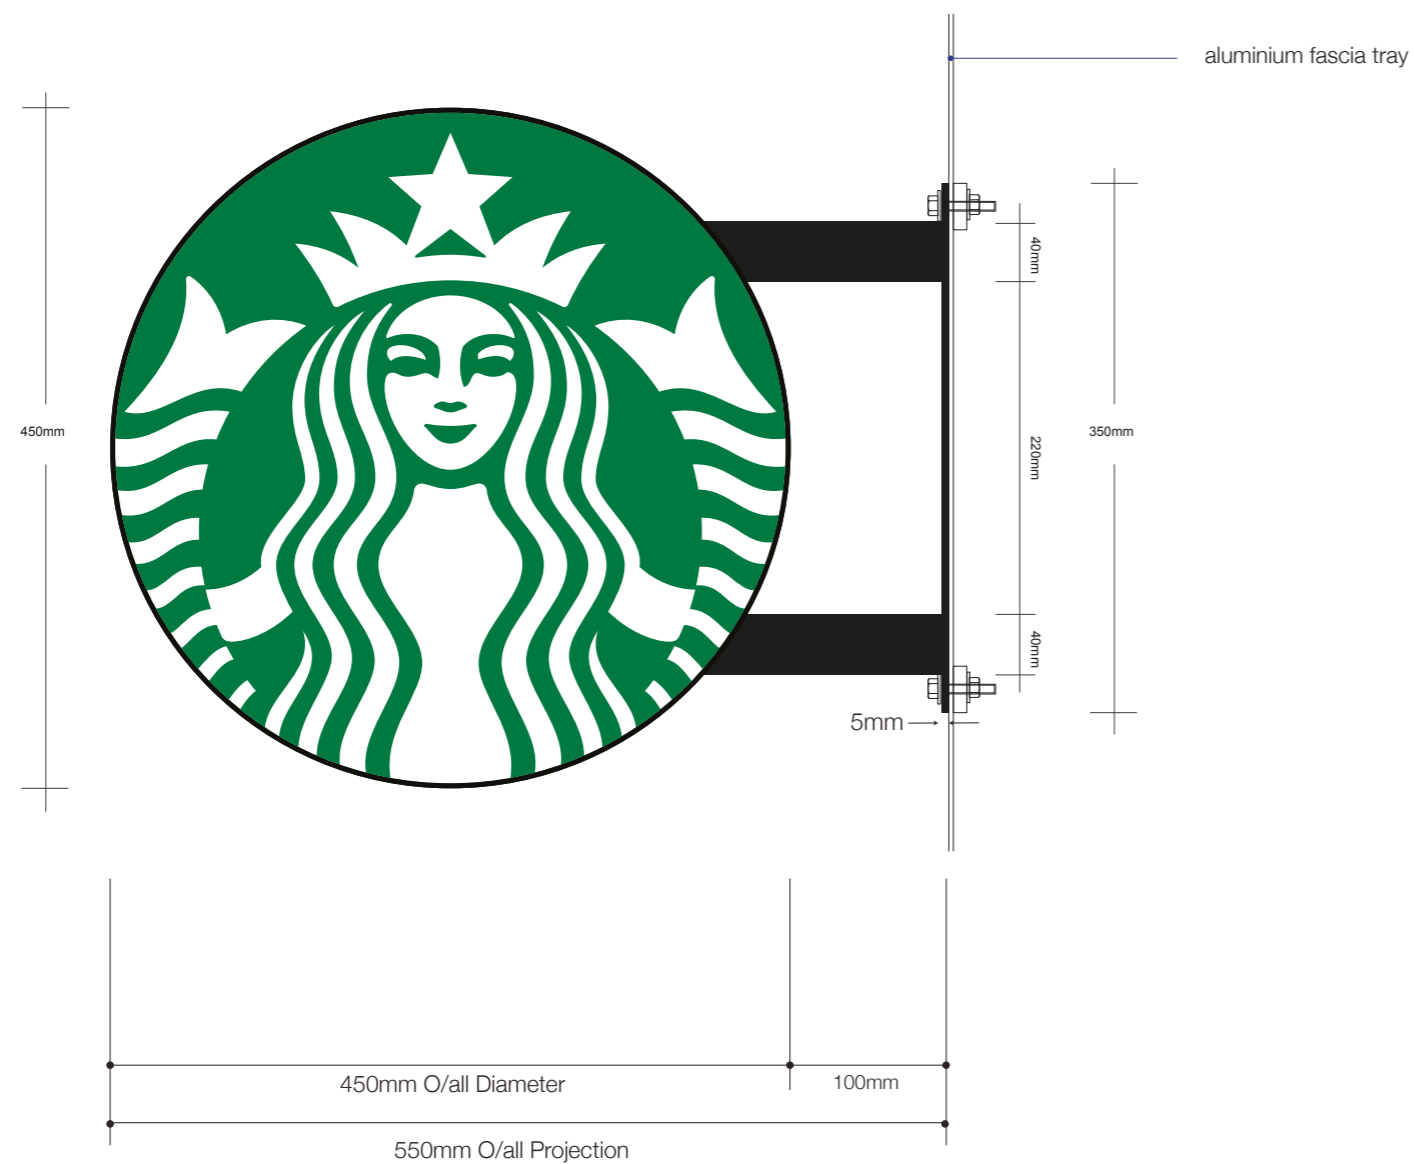

Typical Section

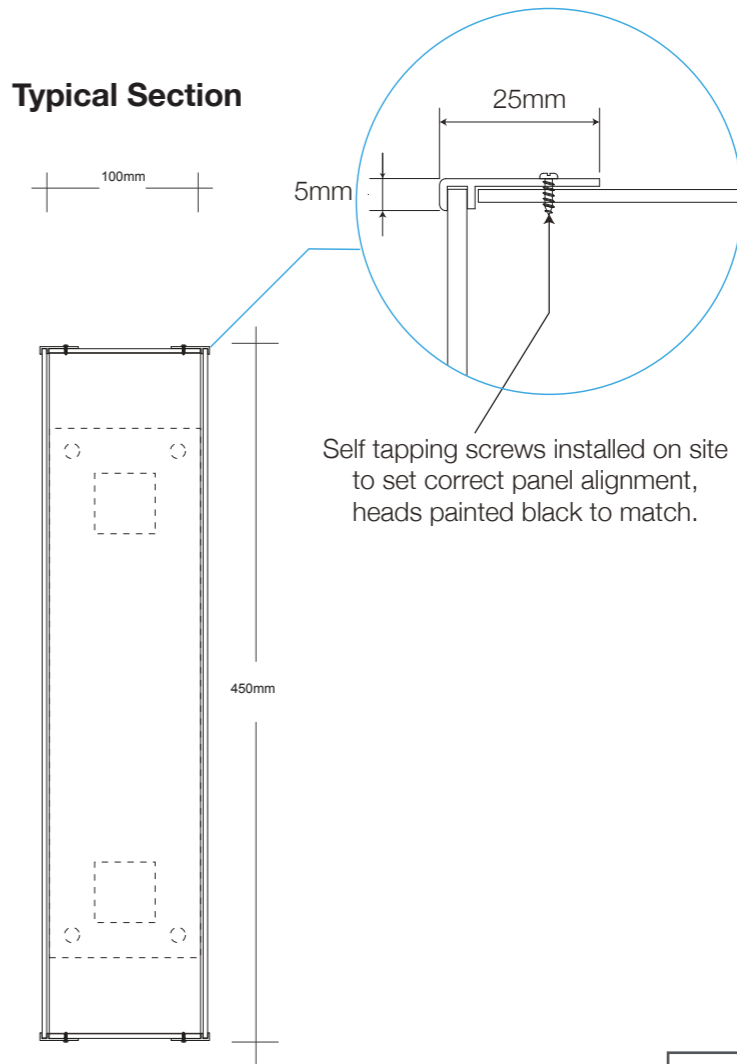

Client Cobra Coffee/STARBUCKS				
Address 145-147 High Street Rickmansworth WD3 1AR				
Drawing 003-800-K2P52033-PP 01	Revision A			
SCALE 1:5	SHEET SIZE A3	DRAWN GW	CHKD --	DATE 18/05/21
Key2 Group Unit C4, Hazleton Interchange Lakesmere Road Hordean PO8 9JU		☎ 08450 55 44 33 ✉ info@key2uk.com 🌐 www.key2uk.com		