


Rev	Date	Description	Author
-	12 Dec 19	Planning Submission	bb

- Application Boundary
- Land Ownership

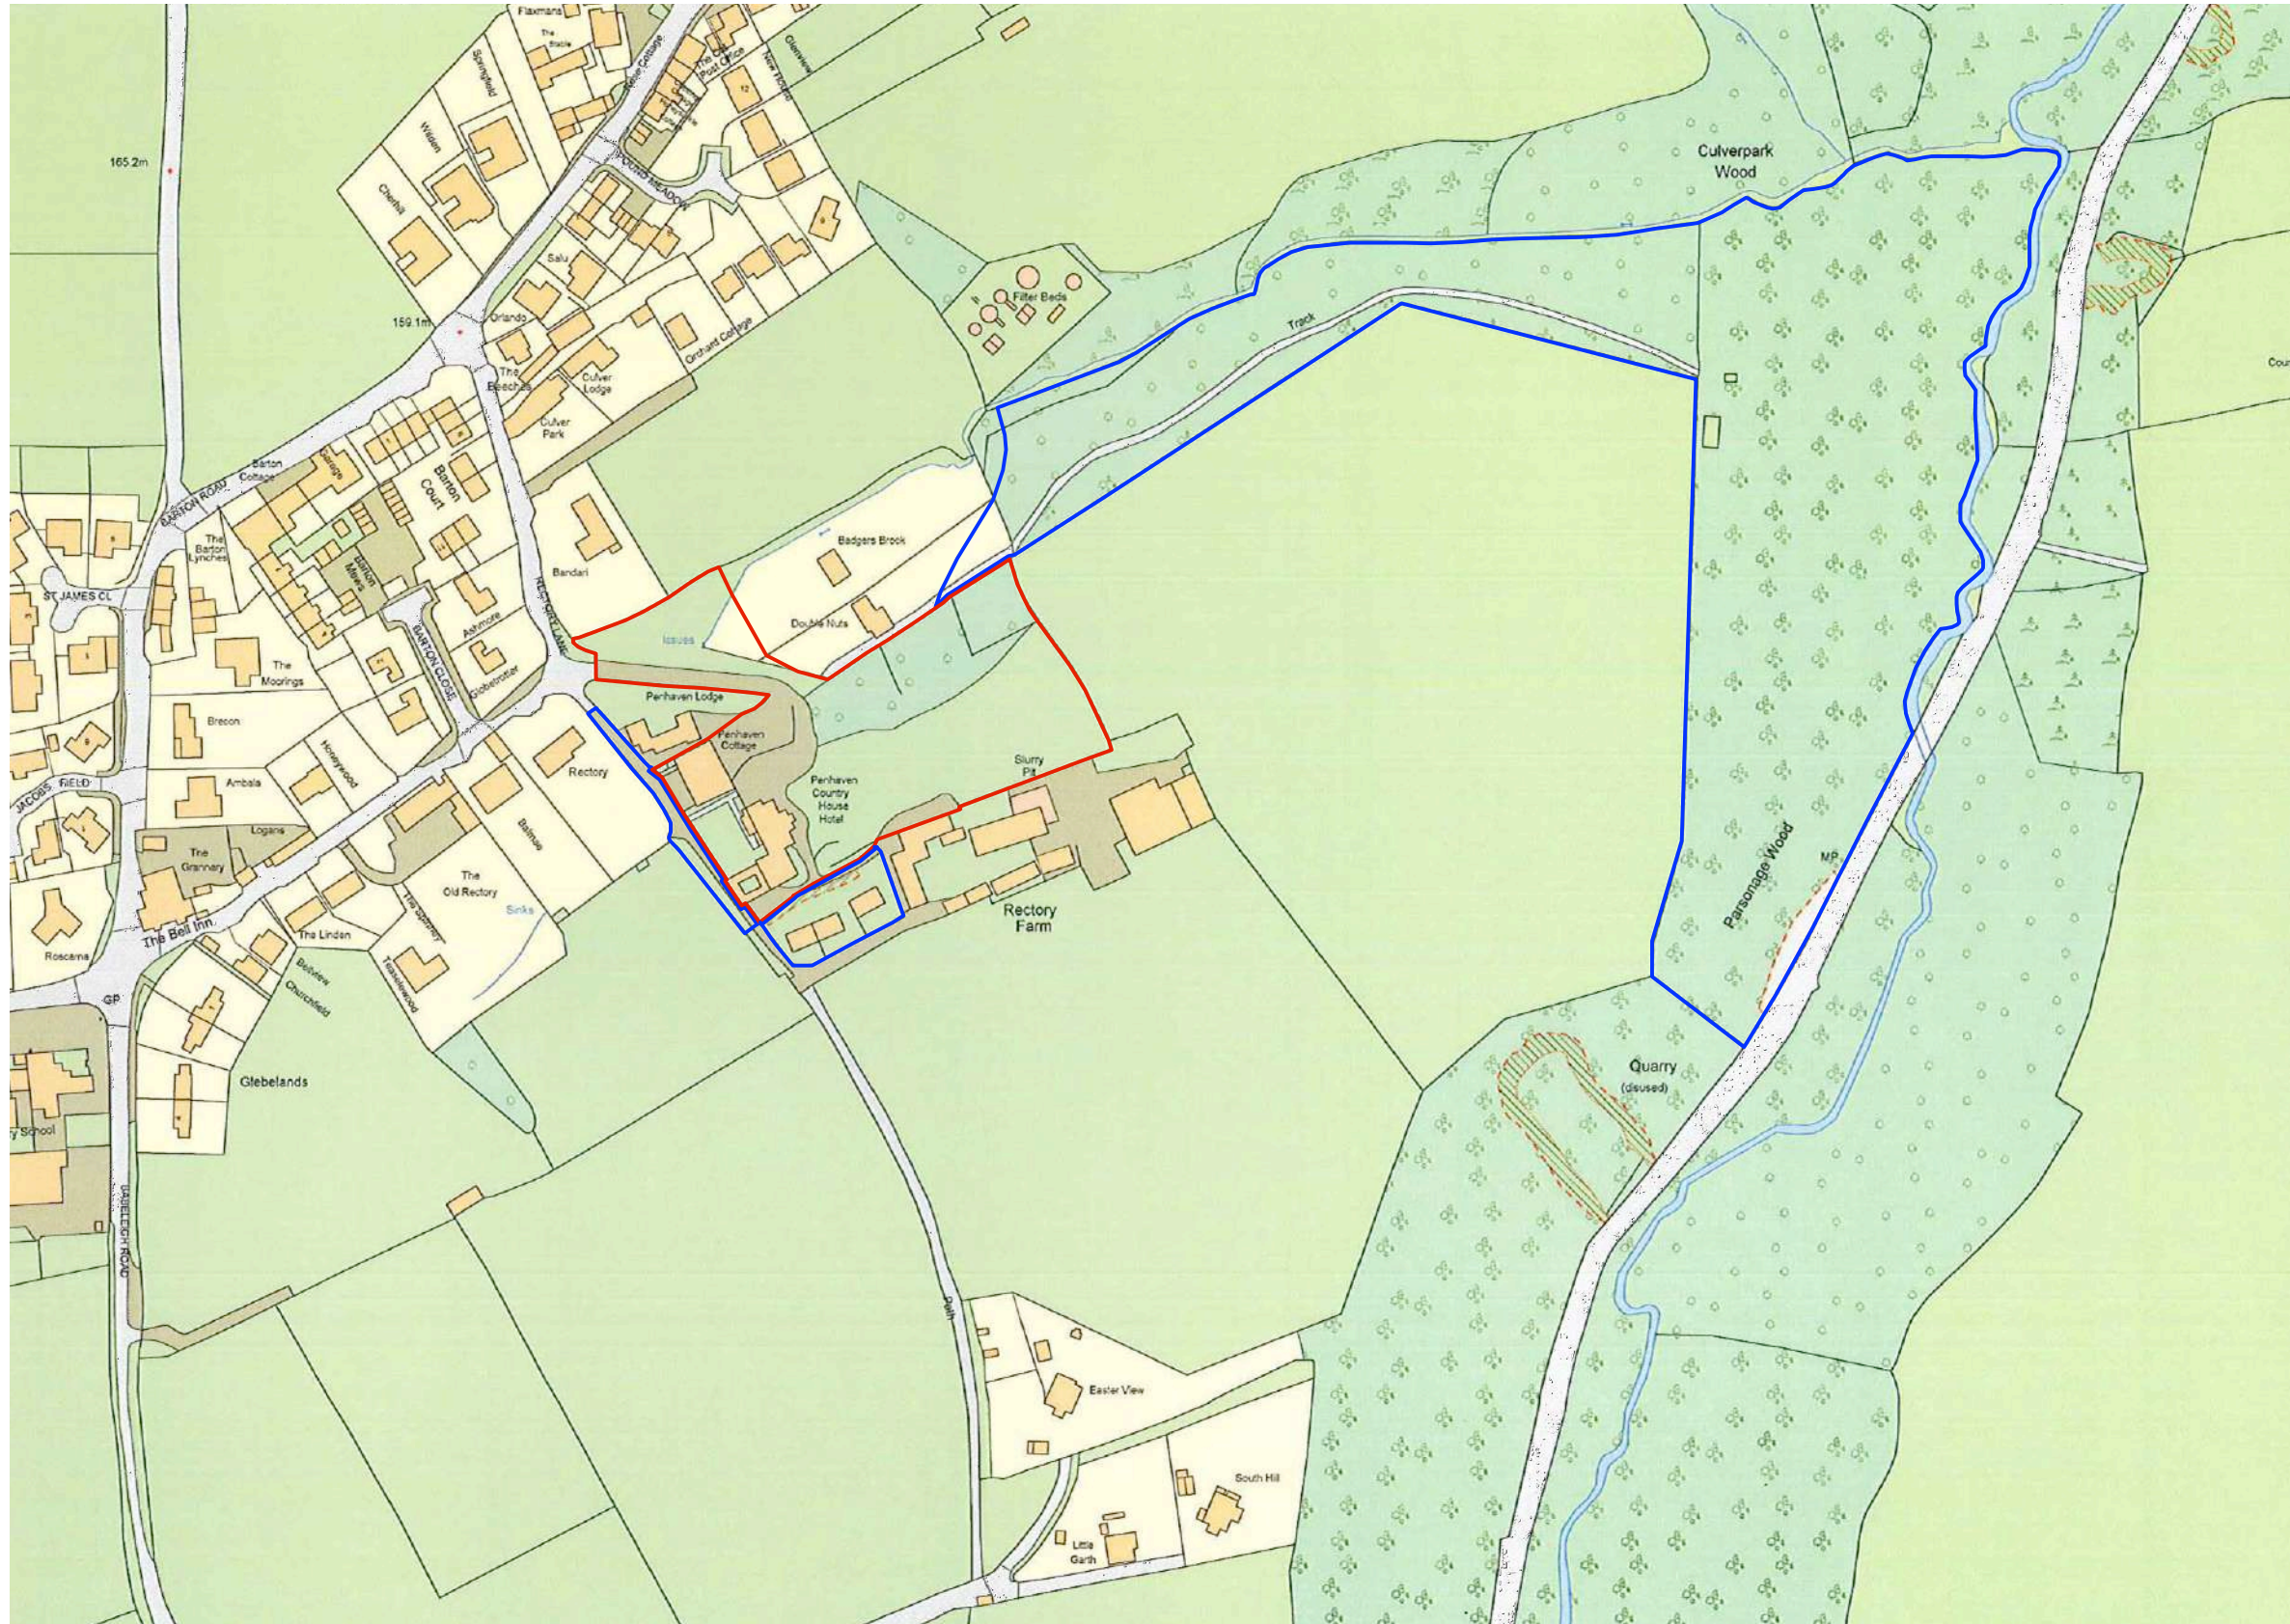

RESERVED MATTERS

Penhaven Hotel
Parkham, North Devon
for
Penhaven Holdings Ltd.

Site Location Plan

Scale: 1:2500 @ A3

Drawing No: 1438 / PL10 Rev -

The Boat Shed, Michael Browning Way
Exeter, EX2 8DD
01392 438051 mail@g-a.uk.com

grainge architects

P E N H A V E N H O T E L - P A R K H A M