




8 x 10Ft Pent Garden Shed

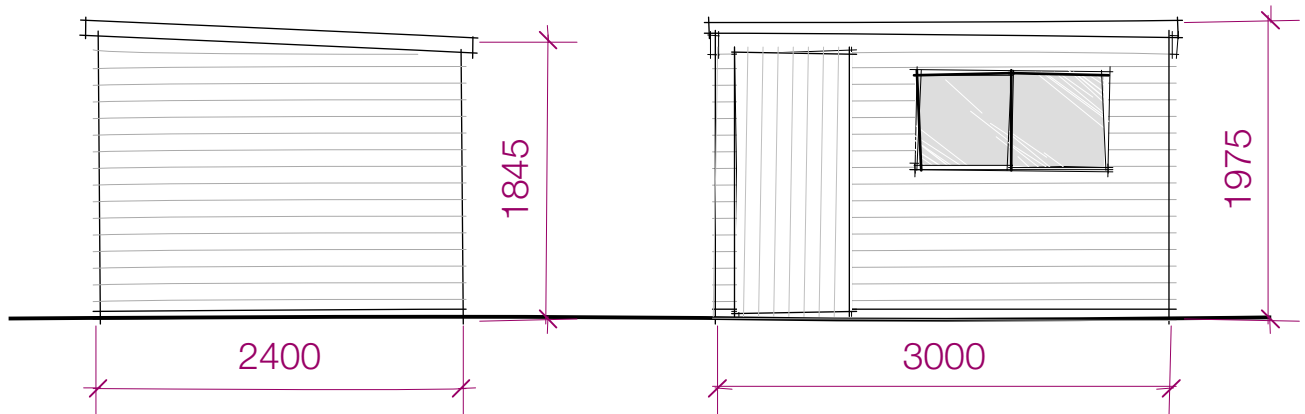

1

Shed elevations
Scale: 1:50

| REV. | DATE | DESCRIPTION | BY |
|------|------|-------------|----|
|------|------|-------------|----|

AJA

Allan Joyce Architects Ltd

Architects, Landscape & Interior
16-20 Bath Street, Nottingham NG1 1DF
T 0115 8418418 E design@ajaltd.co.uk

CLIENT
Davina Helps

PROJECT
Garden Cottage

DRAWING
Garden shed

| PROJECT NUMBER | SCALE @ A3 | DATE | BY |
|----------------|---------------|------|-----------|
| 3831 | 1:1250 | | SS |

| DRAWING NUMBER | REVISION | STATUS |
|----------------|----------|-----------------|
| 04 | | Planning |

Print Size Check
0 10 mm

This drawing is copyright and remains the property of Allan Joyce Architects Ltd.
Generally do not scale drawings. All dimensions to be confirmed on site.