


SITE SECTION A-A

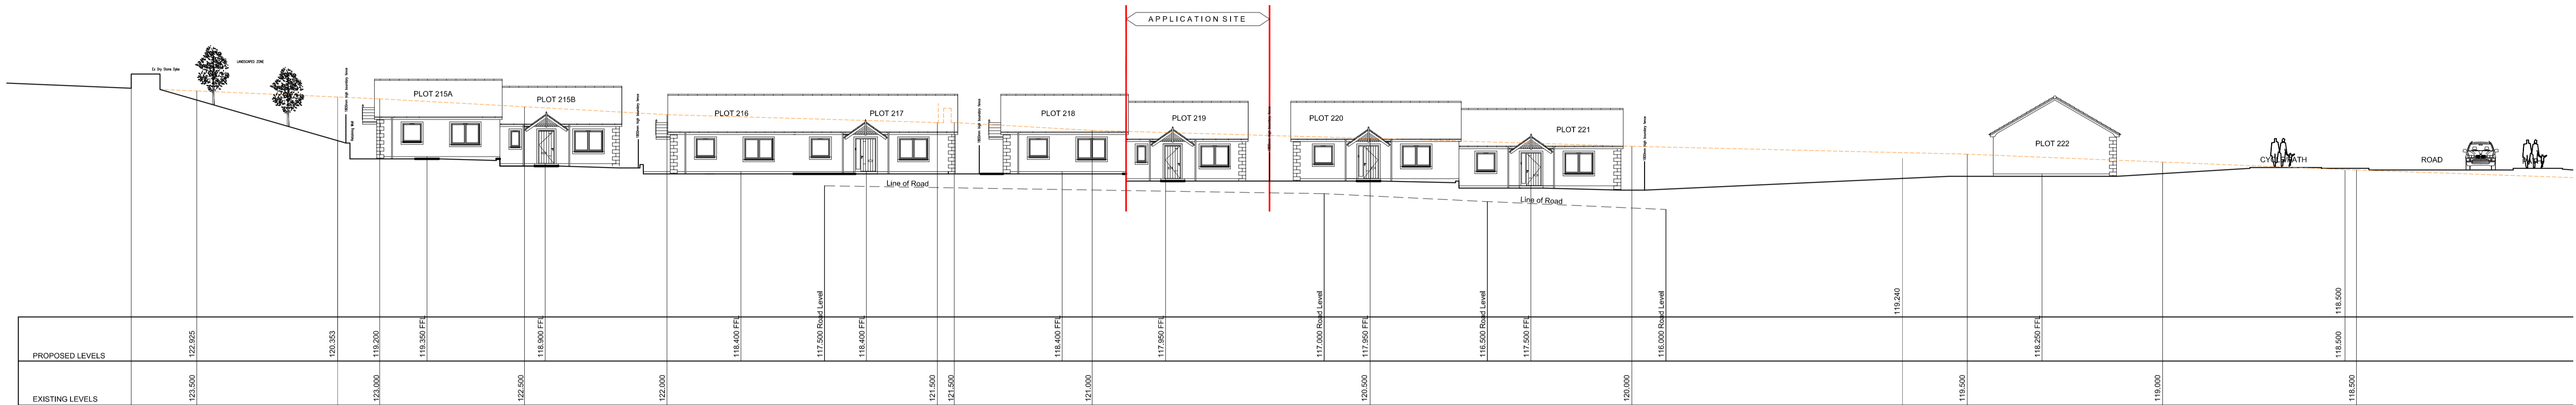

SITE SECTION B-B



Malcolm Allan
Housebuilders Ltd

PLANNING	
L A S	ARCHITECTURE
Upper Blair Studio, Midmar, Aberdeenshire, AB51 7NA 01330 830 024 info@las-limited.com www.las-limited.com	
<small>Written sizes take preference over scaled sizes. Large scale details take preference over small scale. All dimensions to be checked on site. Discrepancies to be referred to this office for decision.</small>	

PROJECT TITLE : WESTGATE SOUTH - Proposed Change of House Type - Plot 219
 ADDRESS : Westgate South Res. Dev. Blackhall Road, Inverurie
 CLIENT : Malcolm Allan Housebuilders Ltd
 DRAWING TITLE : Proposed Site Sections

DWG NUMBER :	SCALE :	DATE :	DRAWN :	REVISIONS :
LAS1847-43/05	1:200 @ A1	May 2021	my	