




COPYRIGHT PROTECTED ©

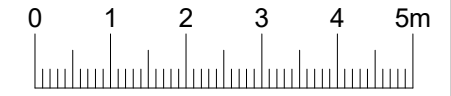

SCALE 1:100 @ A3

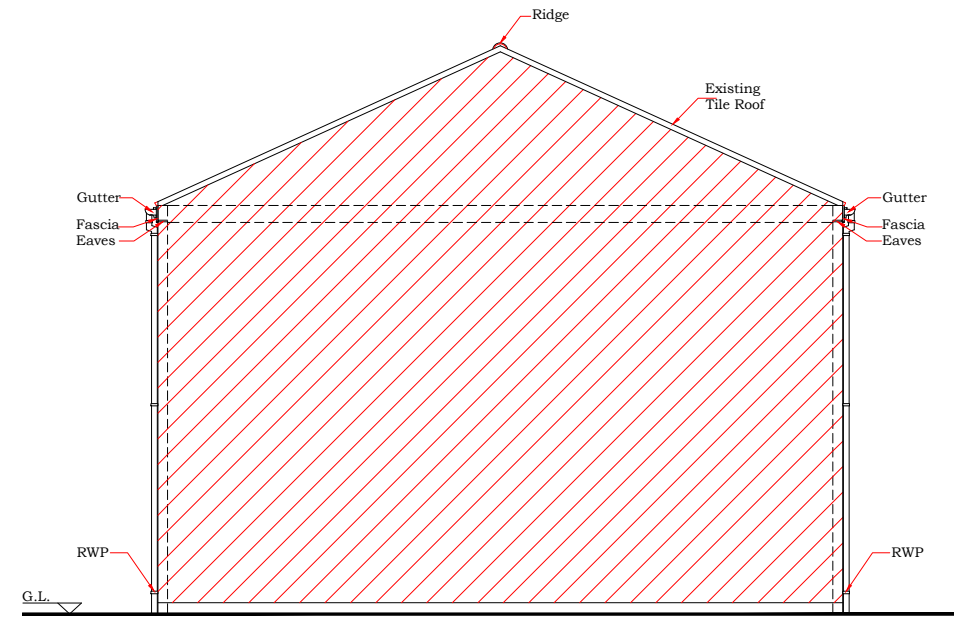

EXISTING SIDE ELEVATION (B)

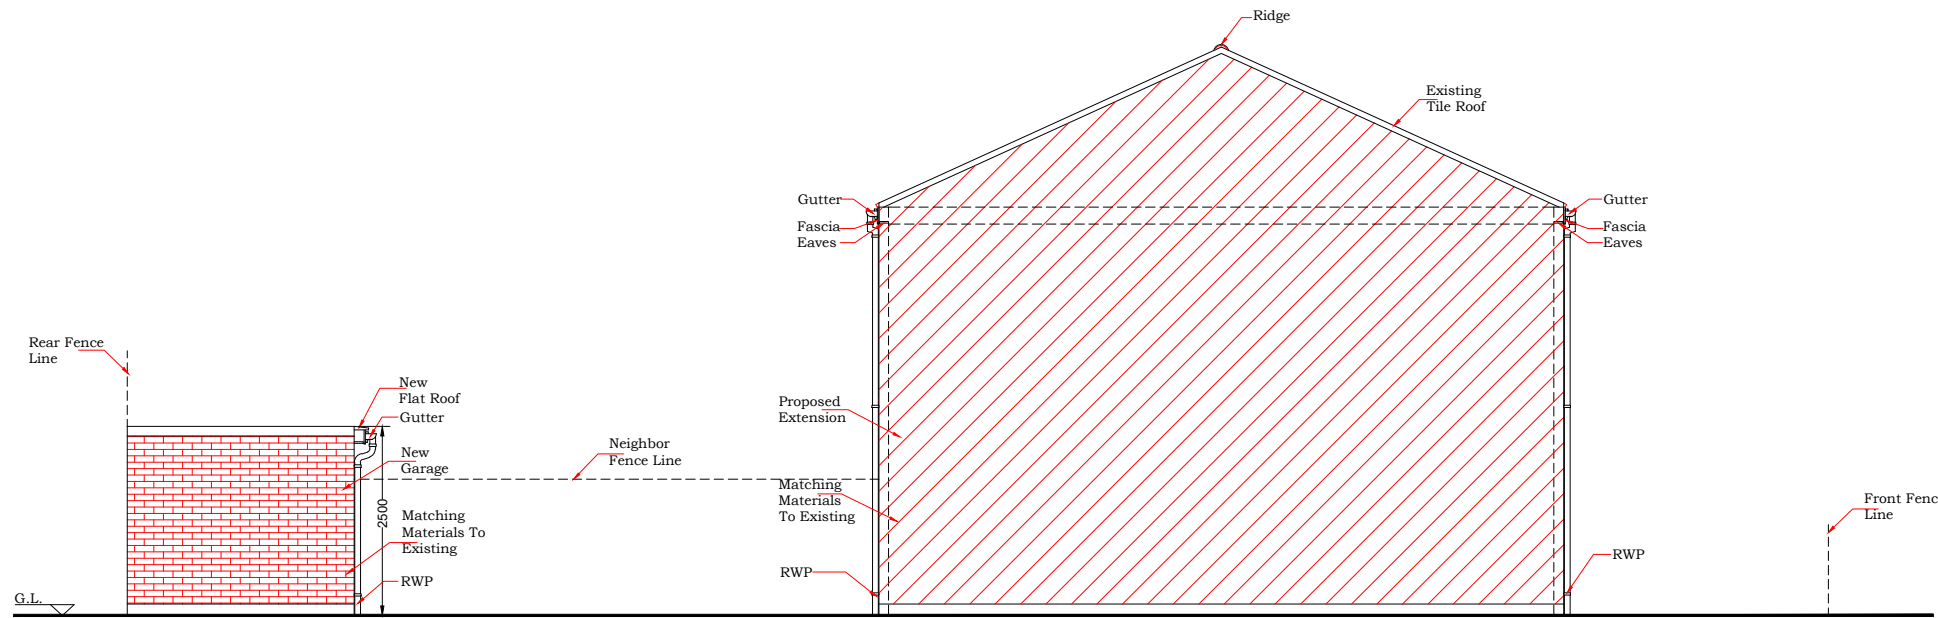

PROPOSED SIDE ELEVATION (B)

NOTE:
ALL DIMENSIONS AND DETAILS TO BE CHECKED
BY CONTRACTOR ON SITE BEFORE WORK
COMMENCES.
PARTY WALL NOTICE SHOULD BE SERVED
BY OWNER.

TITLE:
STRAIGHT ARCH LTD.
ARCHITECTURAL AND STRUCTURAL SERVICES.
straightarch@yahoo.com
TEL: 0788 797 3354

TITLE:
ELEVATIONS

PROJECT:
119, KENNETH ROAD
BASILDON, SS13-2BH.

Date: APR. 2021
Scale: 1:100@A3
Sheet No. K1-06
File No.