



COPYRIGHT PROTECTED ©

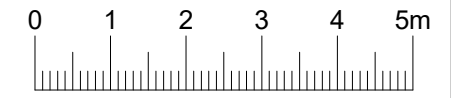


SCALE 1:100 @ A3

**NOTE:**  
 ALL DIMENSIONS AND DETAILS TO BE CHECKED  
 BY CONTRACTOR ON SITE BEFORE WORK  
 COMMENCES.  
 PARTY WALL NOTICE SHOULD BE SERVED  
 BY OWNER.

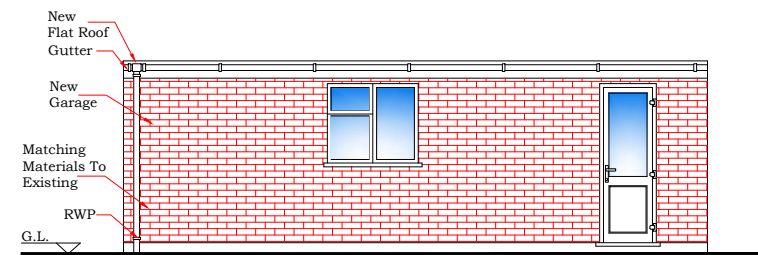

PROPOSED GARAGE SIDE ELEVATION (A)

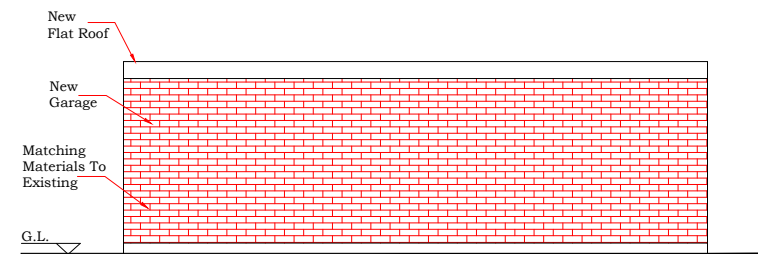

PROPOSED GARAGE SIDE ELEVATION (B)

**TITLE:**  
 STRAIGHT ARCH LTD.  
 ARCHITECTURAL AND STRUCTURAL SERVICES.  
 straightarch@yahoo.com  
 TEL: 0788 797 3354

**ELEVATIONS**

**PROJECT:**  
 119, KENNETH ROAD  
 BASILDON, SS13-2BH.

Date: APR. 2021  
 Scale: 1:100@A3  
 Sheet No. K1-07  
 File No.