

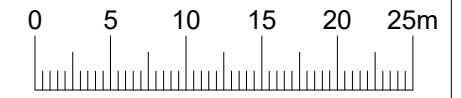


COPYRIGHT PROTECTED ©

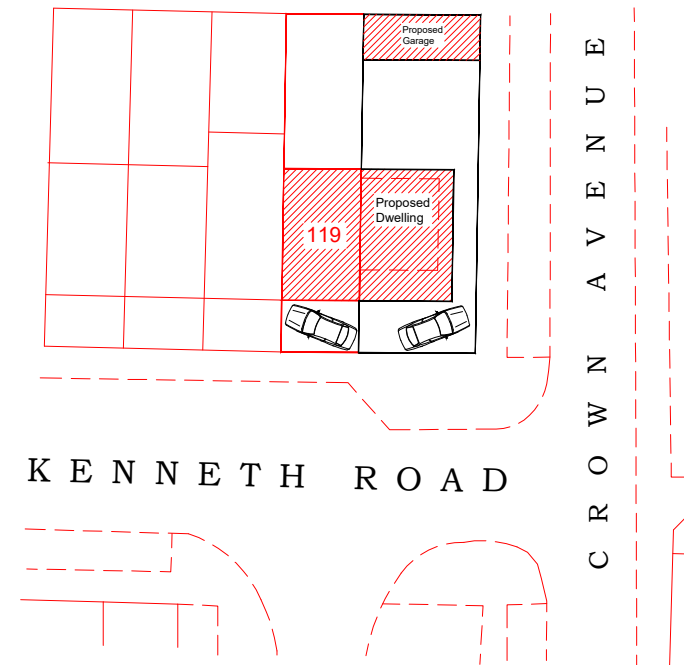

SCALE 1:500 @ A3

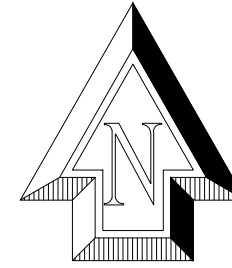

BLOCK PLAN.

NOTE:
 ALL DIMENSIONS AND DETAILS TO BE CHECKED
 BY CONTRACTOR ON SITE BEFORE WORK
 COMMENCES.
 PARTY WALL NOTICE SHOULD BE SERVED
 BY OWNER.

TITLE:
 STRAIGHT ARCH LTD.
 ARCHITECTURAL AND STRUCTURAL SERVICES.
 TEL: 0788 797 3354
 straightarch@yahoo.com

PROJECT:
 119, KENNETH ROAD
 BASILDON, SS13-2BH.

Date: APR. 2021
 Scale: 1:500@A3
 Sheet No. K1-08
 File No.