




1 01 Elevation 1:100

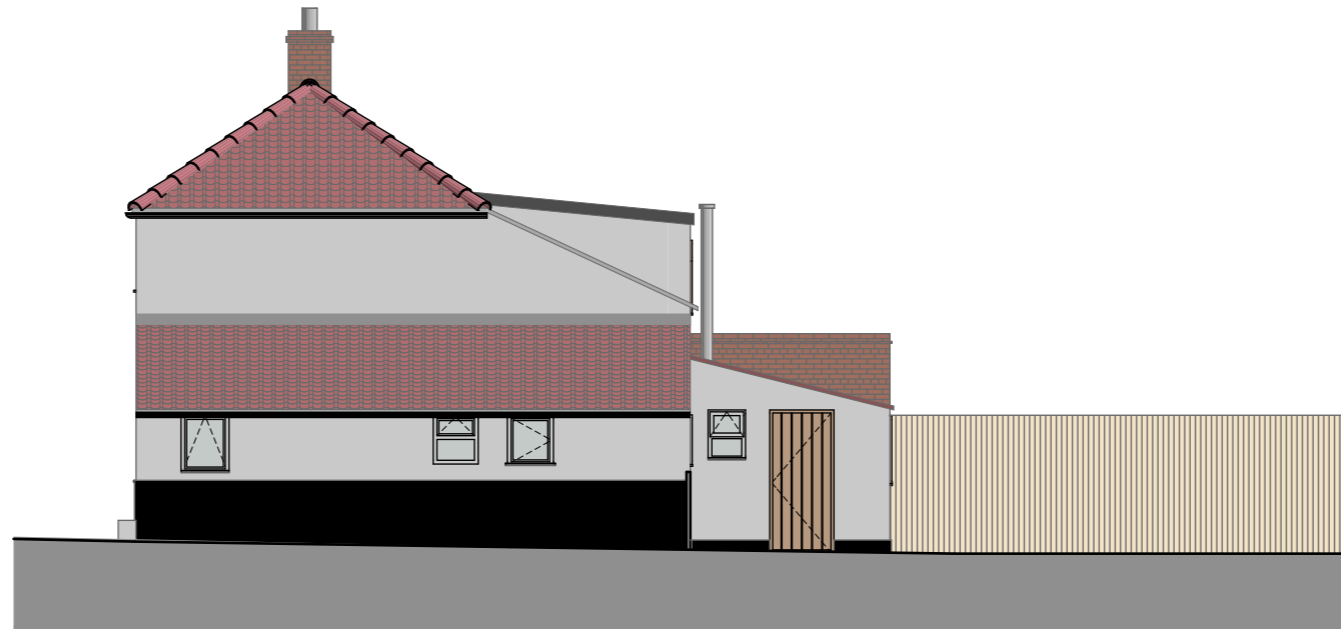

2 02 Elevation 1:100

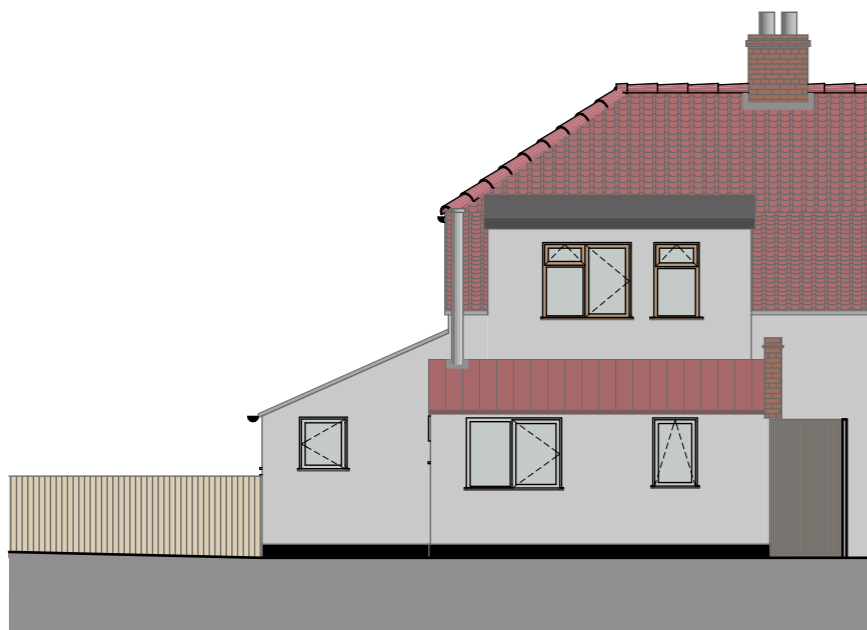

3 03 Elevation 1:100

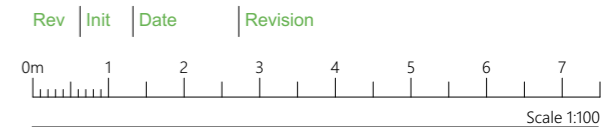

Scale 1:100

Chris Soman

T: 07533 846550
E: chris.a.soman@gmail.com

All dimensions to be checked on site prior to construction and any discrepancies, errors or omissions should be reported to Chris Soman immediately. Do not scale from documents. Information to read in conjunction with all other relevant drawings, specifications and project information.

Client
Sandra Jones & Michael Malone

Project
**Single Storey Rear Extension
4 Chain Cottages, Ingham, NR12 0XA**

Title
**Elevations [Existing]
E-01-E-03**

Scale @ A3 1:100	Date 27.05.21	Drawn CAS
---------------------	------------------	--------------

Purpose of issue PLANNING	
Drawing Number 2021-001 - 2000	Rev