


1. Project Description

NEW LED LIGHTS.

1.1 Top Project Overview

- 18 x 6 m steel columns will remain.
- 20 LED LIGHTS.

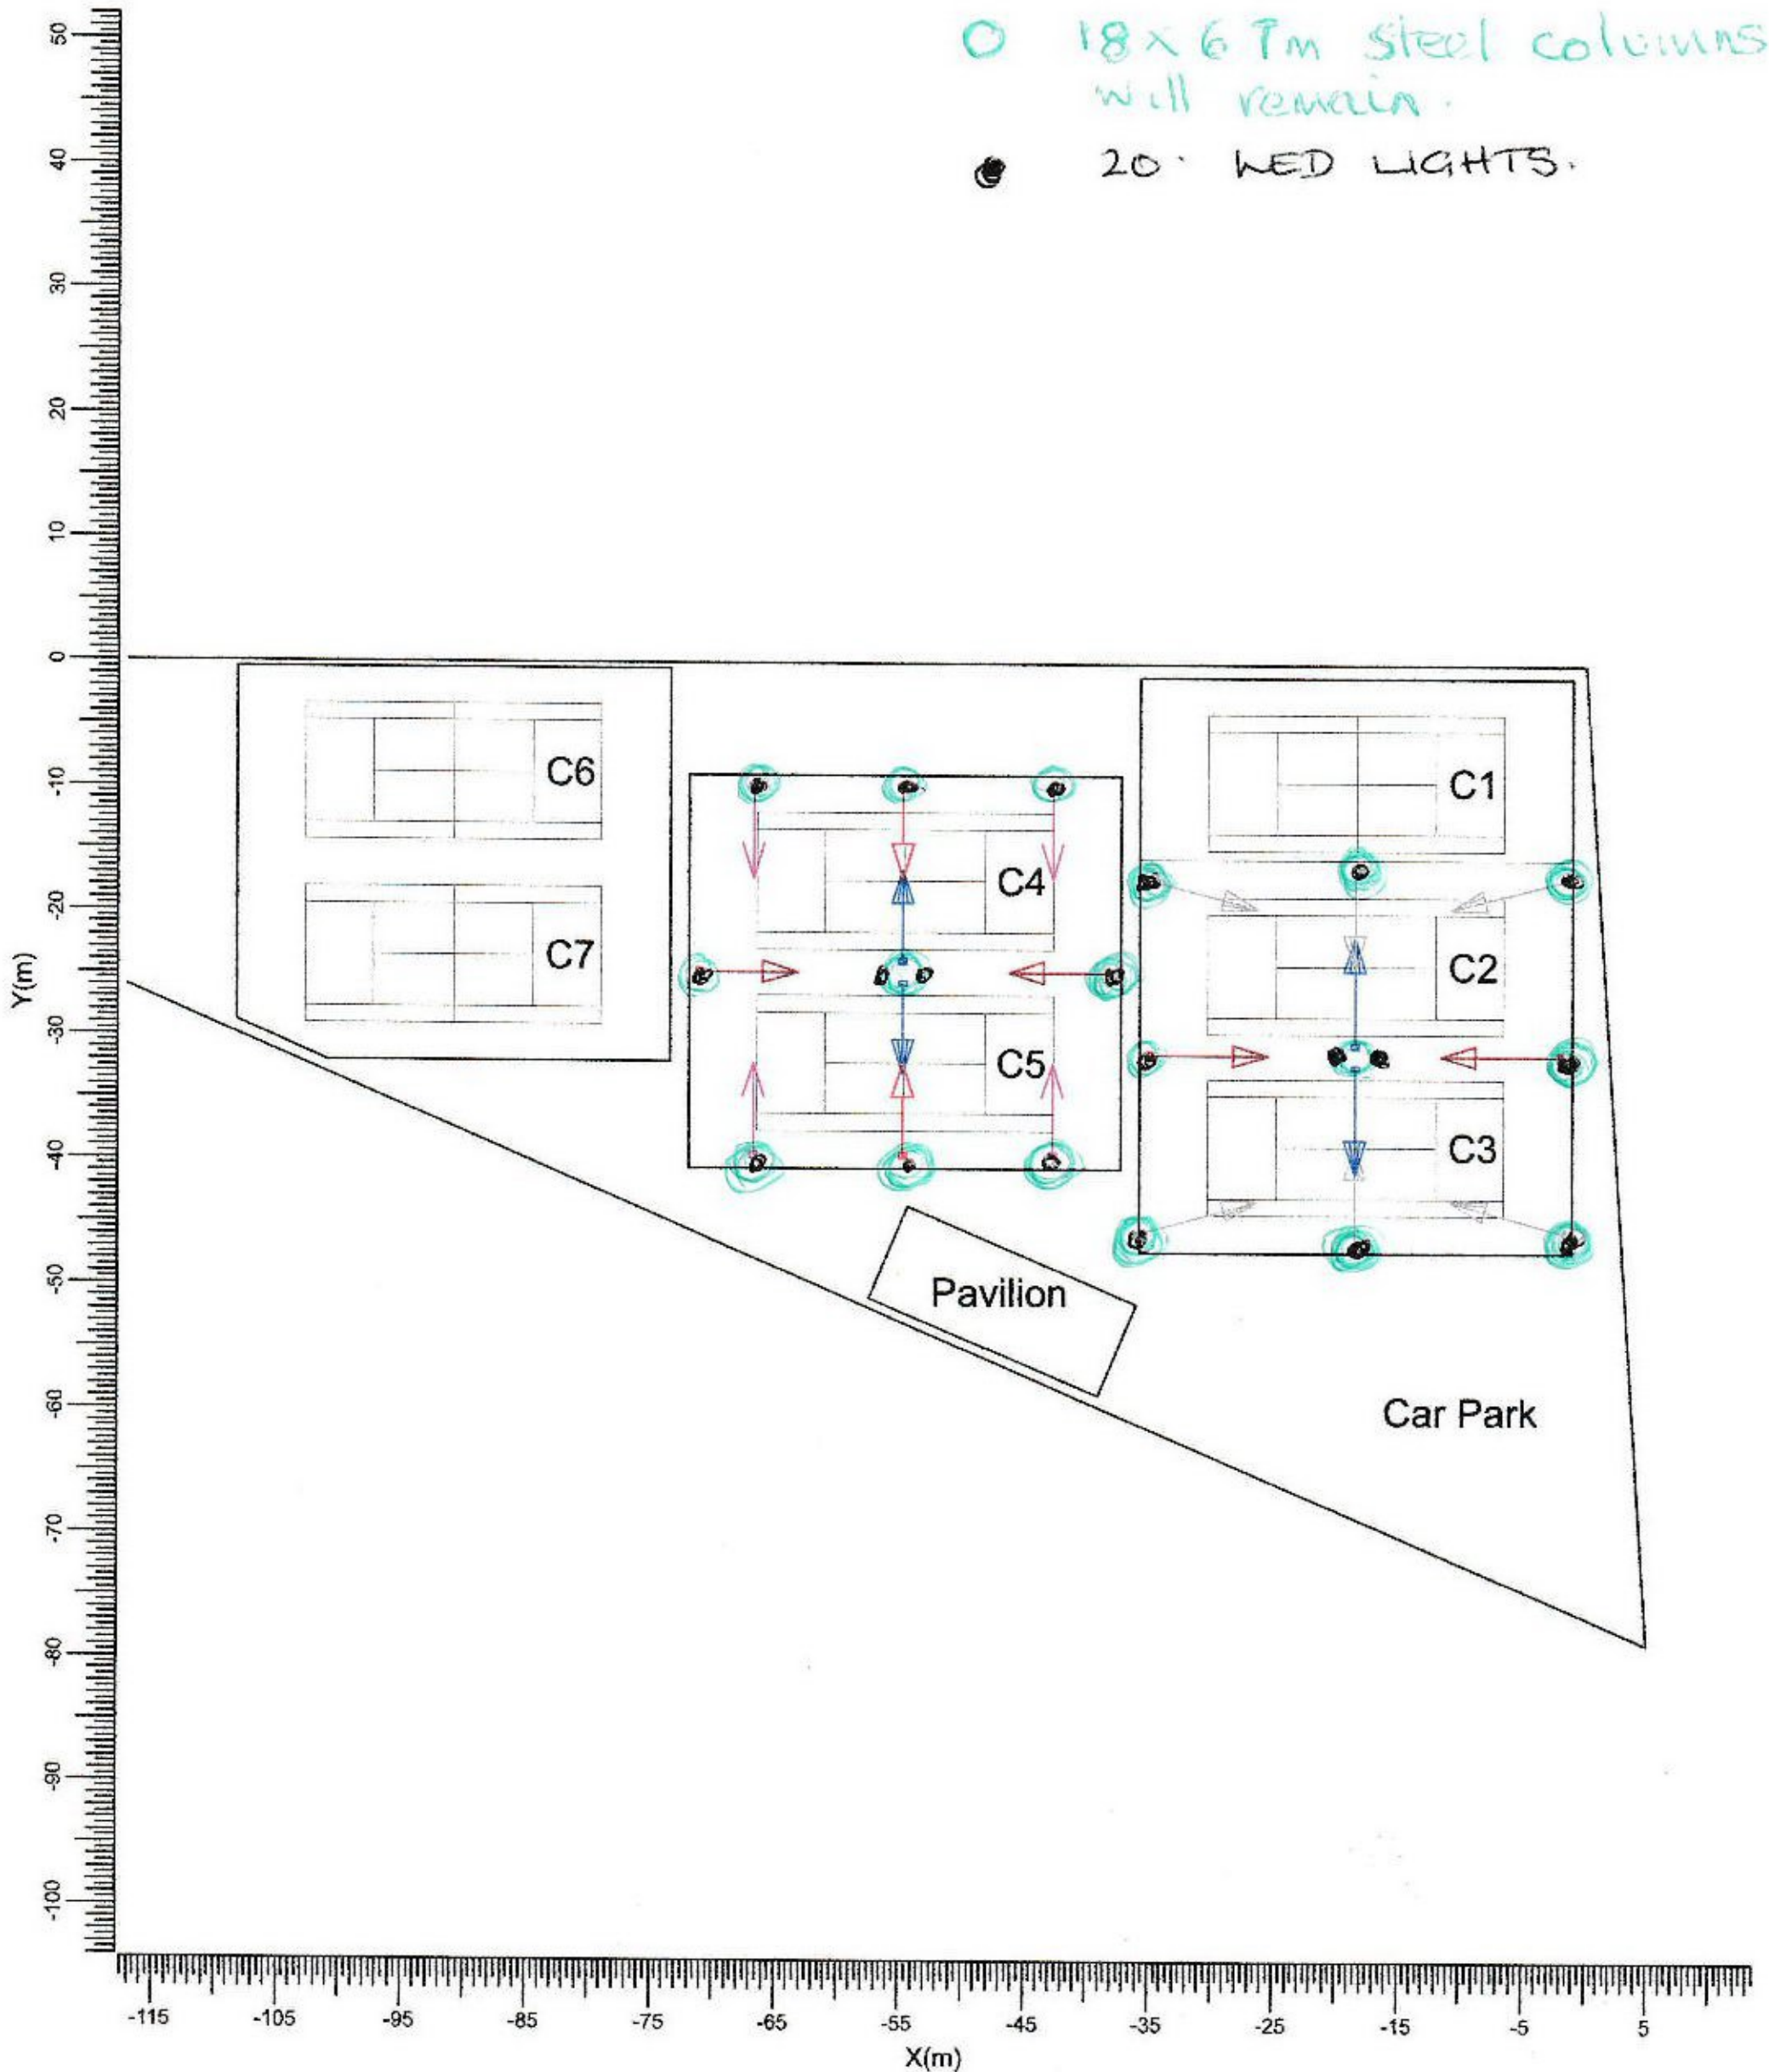

- | | | | |
|--|---------------------------------|--|---------------------------------|
| | HiLux Match Slim LED - 360 +Def | | HiLux Match Slim LED - 420 +Def |
| | HiLux Match Slim LED - 480 +Def | | HiLux Match Slim LED - 540 +Def |
| | HiLux Match Slim LED - 600 +Def | | |


Scale
1:750

1. Project Description

1.1 Top Project Overview

EXRRENT LIGHTS
HALAGON.

- 18 6.7 columns
- 24 halogon lights.

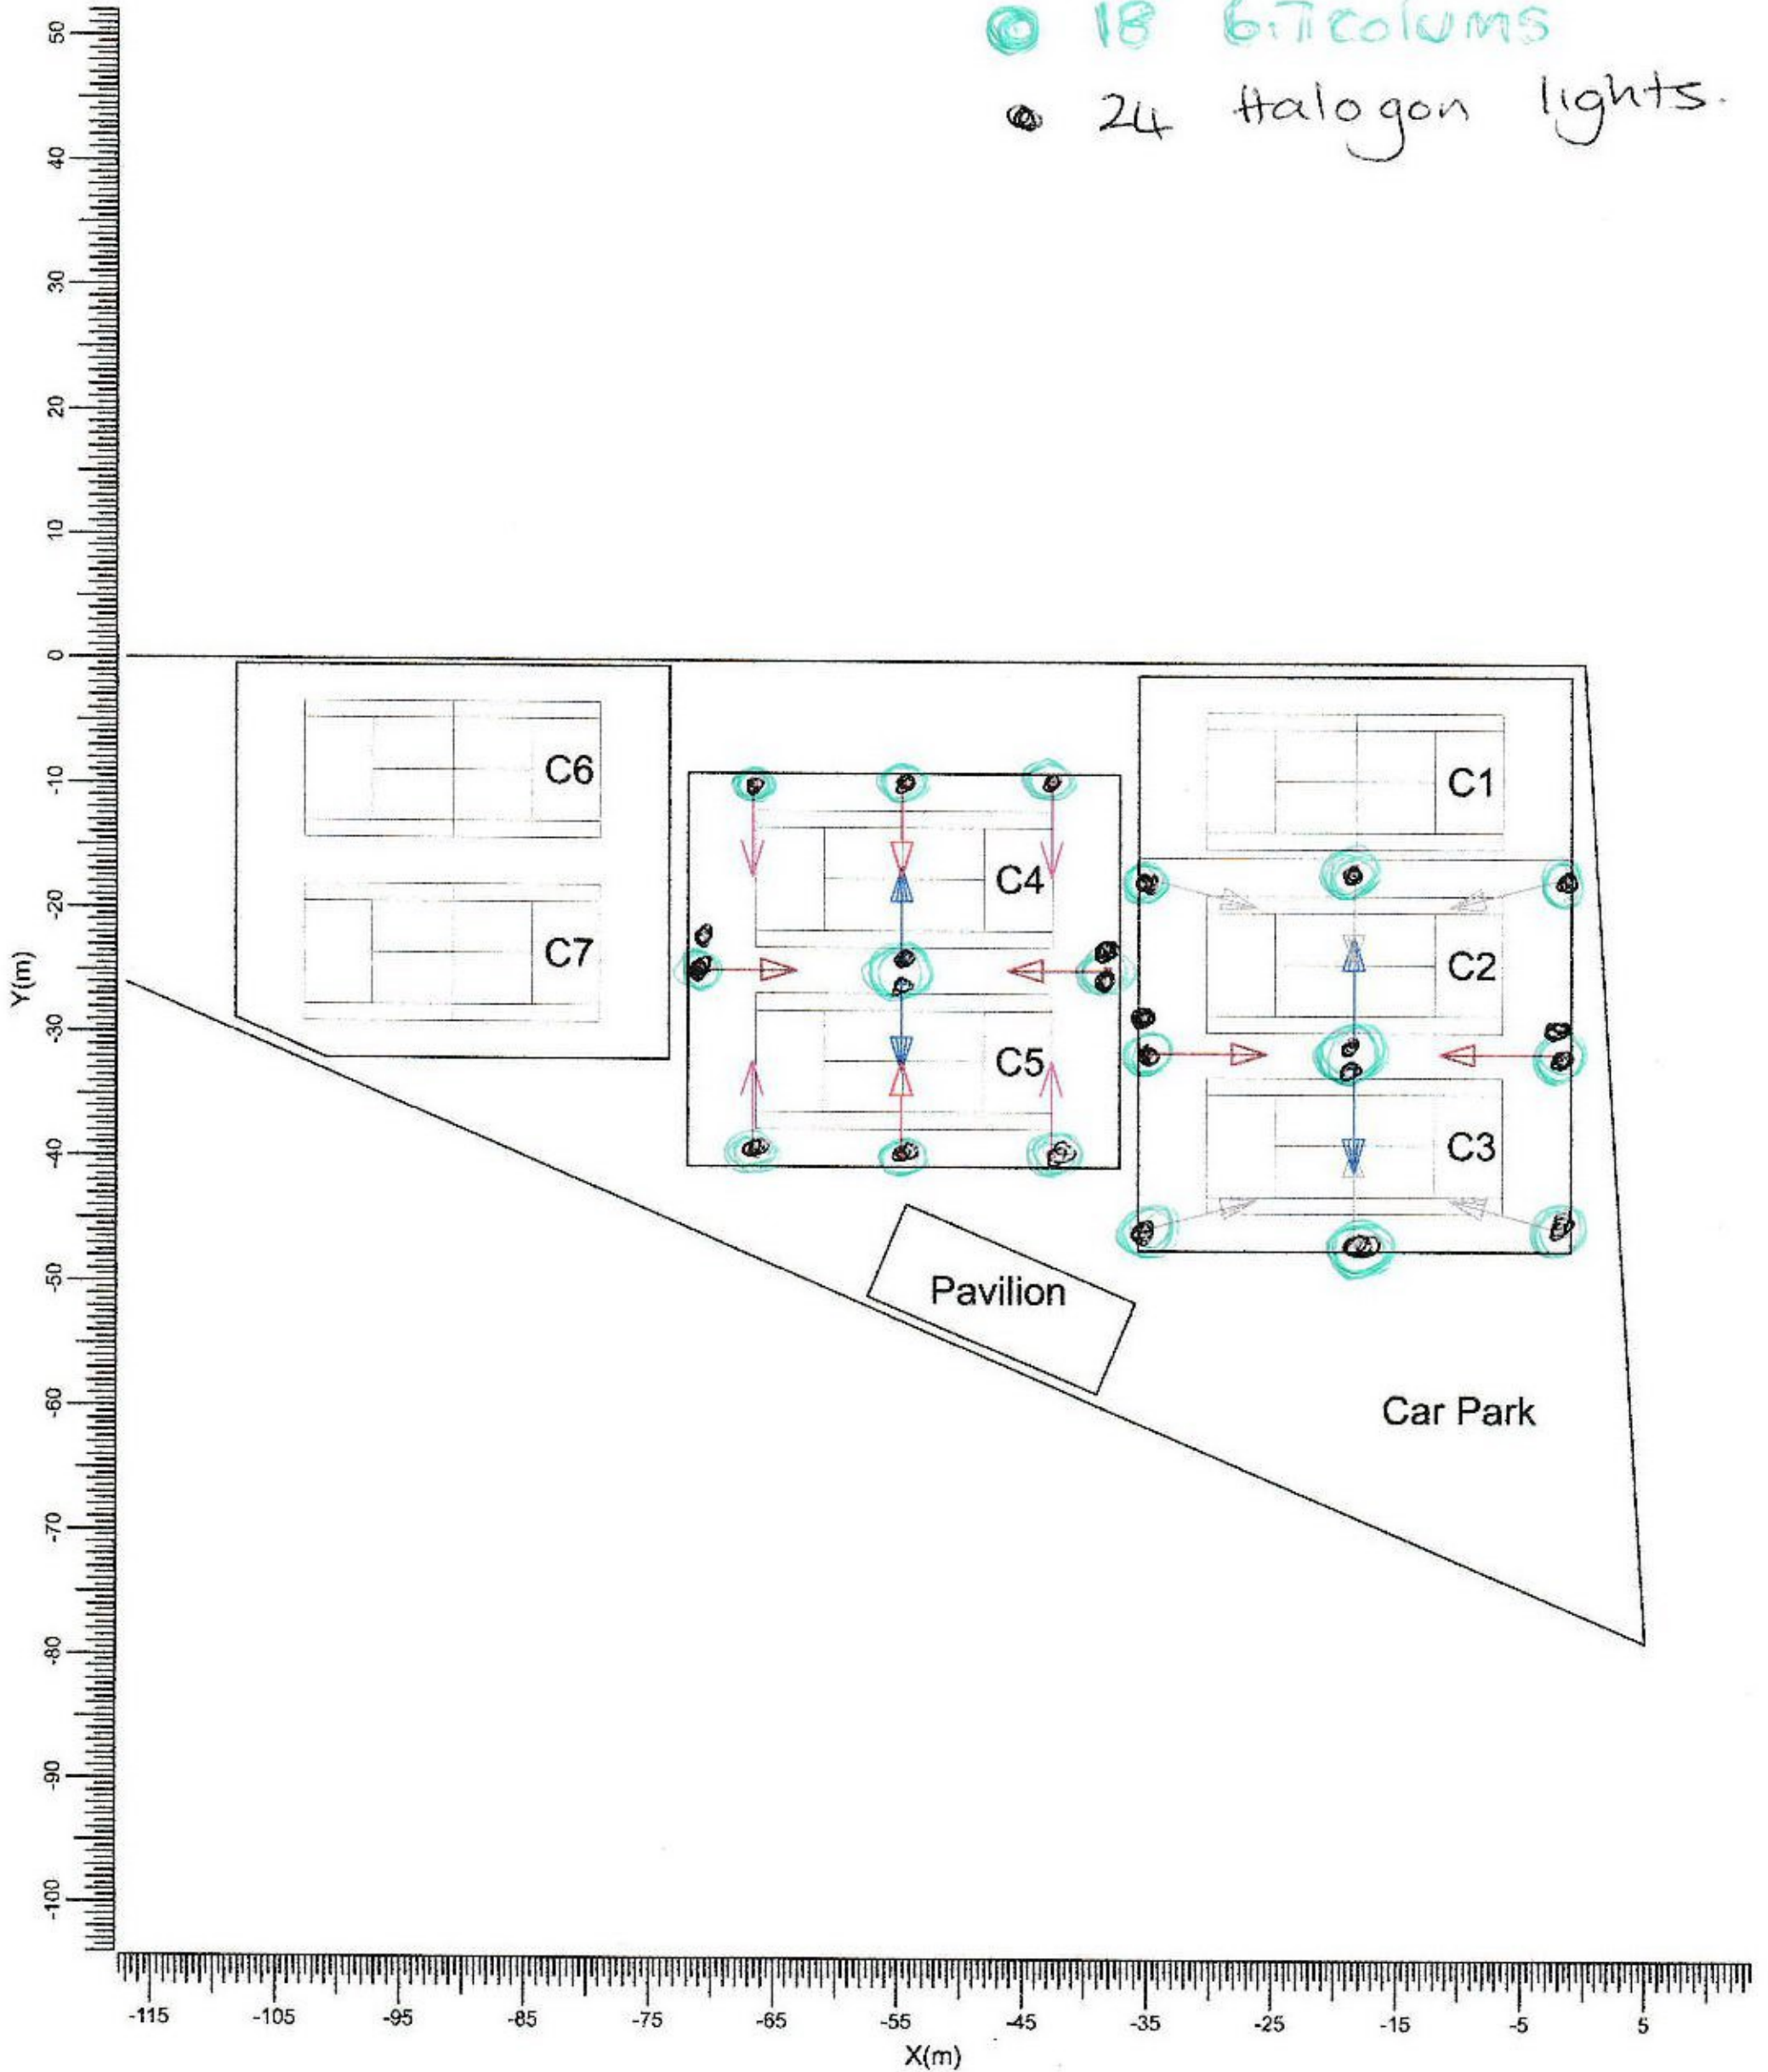

- HiLux Match Slim LED - 360 +Def
- HiLux Match Slim LED - 480 +Def
- HiLux Match Slim LED - 600 +Def
- HiLux Match Slim LED - 420 +Def
- HiLux Match Slim LED - 540 +Def

Scale
1:750

