


10/06/2021

188, BIRDSFOOT LANE, LUTON, LU3 2DL

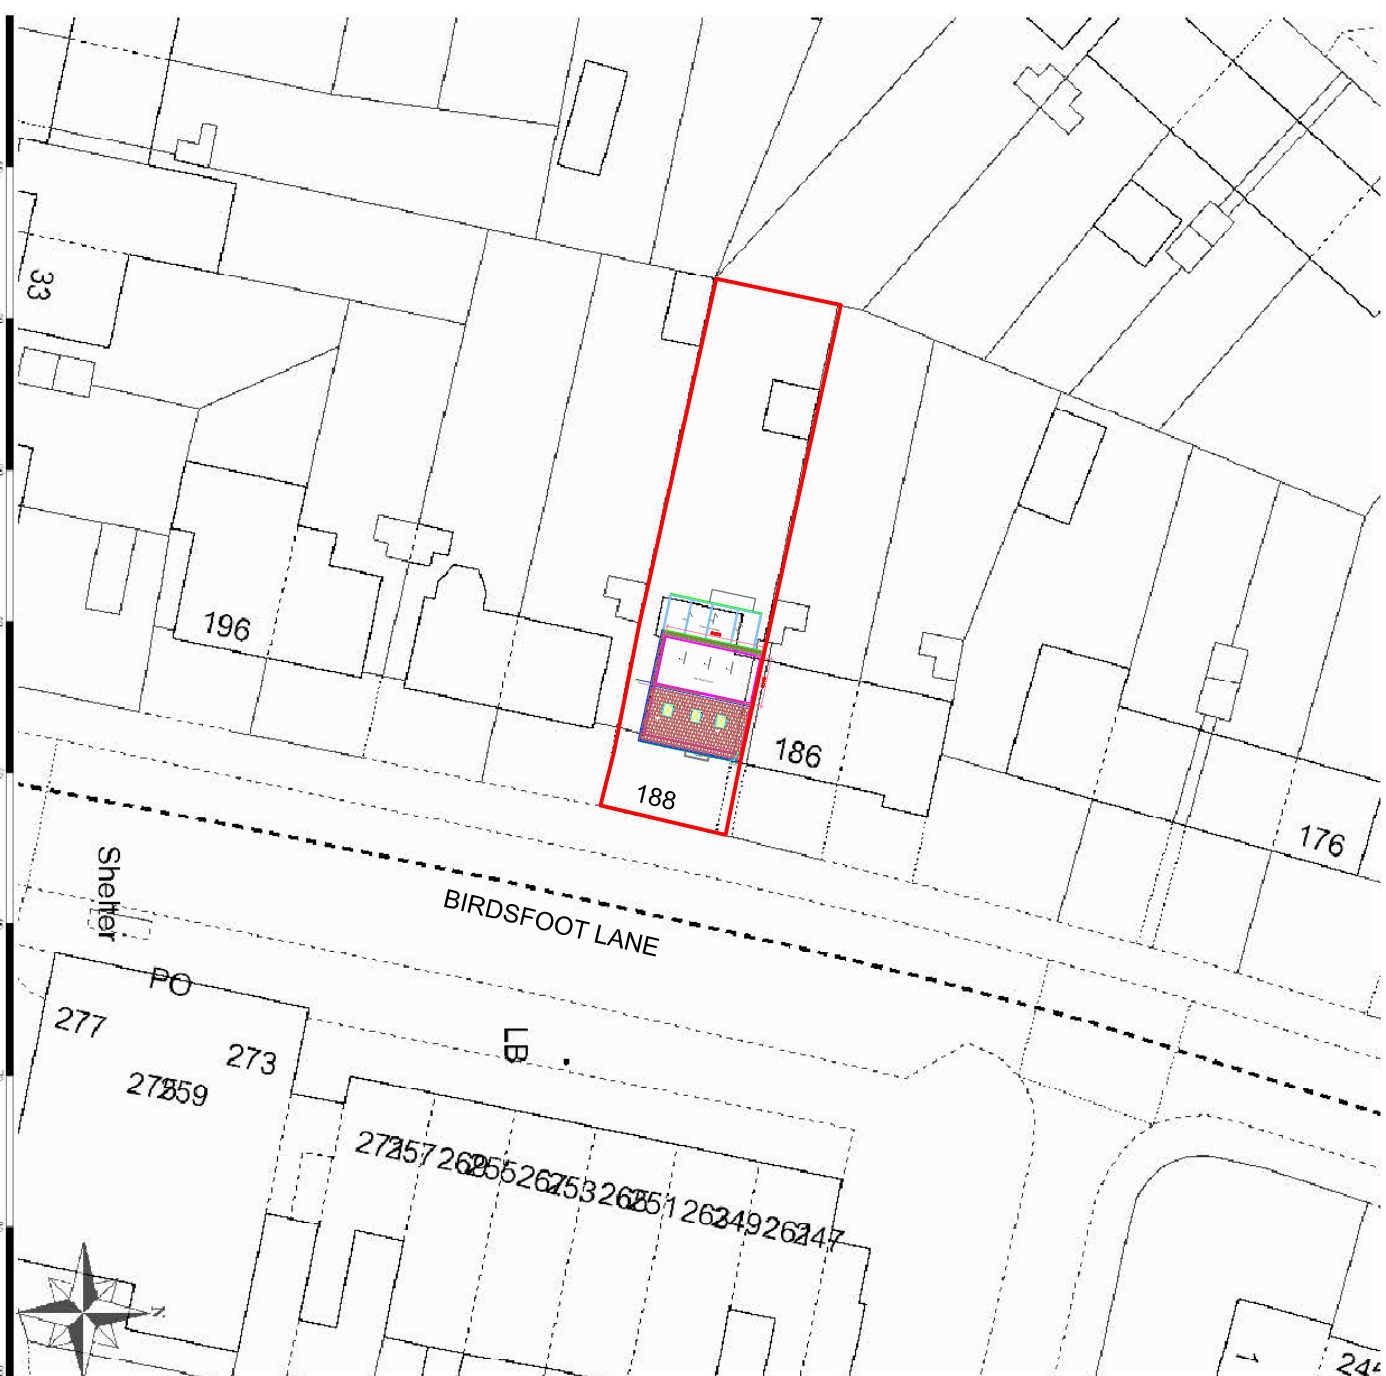

Scale: 1:500 | Area < 1Ha | Grid Reference: S07767, 224550 | Paper Size: A4

ALL DIMENSIONS TO BE CHECKED ON SITE ONLY TO BE SCALED FOR PLANNING AND BUILDING REGULATIONS

Ref.	Revision	Date	By

<b>E RILEY ASSOCIATES</b> CHARTERED SURVEYORS 5 PARKWOOD CLOSE BROXBOURNE HERTFORDSHIRE EN10 7PF Tel: 020 8886 4693    Mobile: 07798 035 096 <b>© COPYRIGHT</b>		Project Address: <b>188 BRIDS FOOT LANE</b> <b>LUTON</b> <b>LU3 2DL</b>
Project title: <b>LOFT CONVERSION</b>		Client: <b>MR LULI TAFASI</b>
Drawing title: <b>OS MAP</b>		Date: <b>APRIL 2021</b>
Date: <b>APRIL 2021</b>		CAD & Drawn by: <b>BB</b>
Date: <b>APRIL 2021</b>		Drawn & Checked by: <b>ER</b>
File name: <b>T &amp; B125 April 2021</b>		Scale: <b>1:500 @A3</b>