
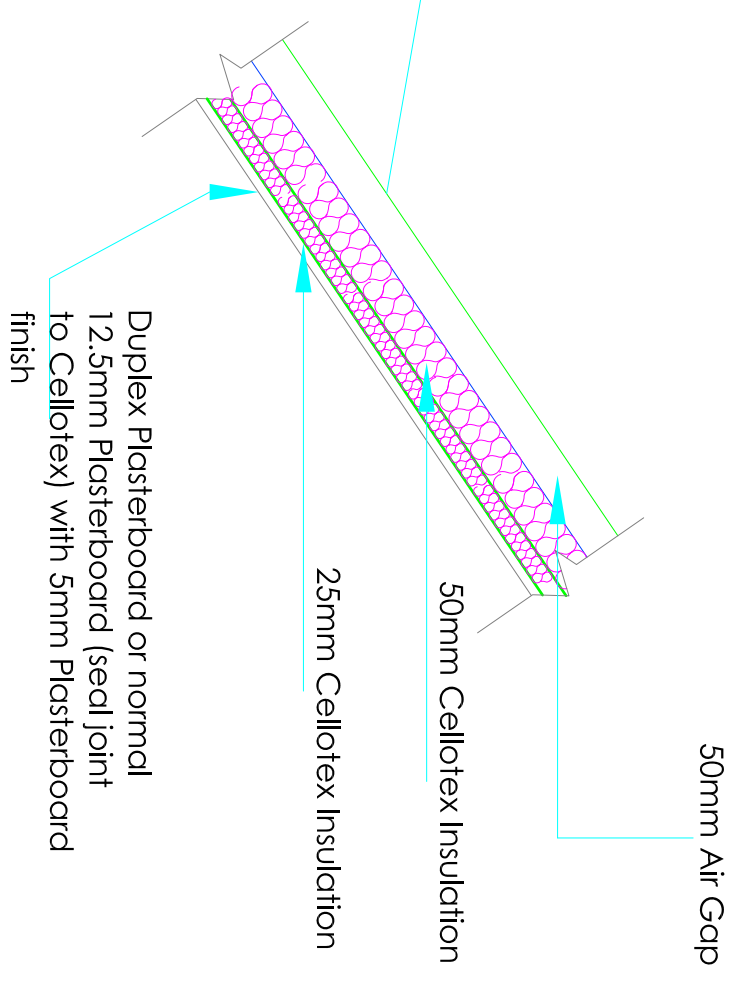
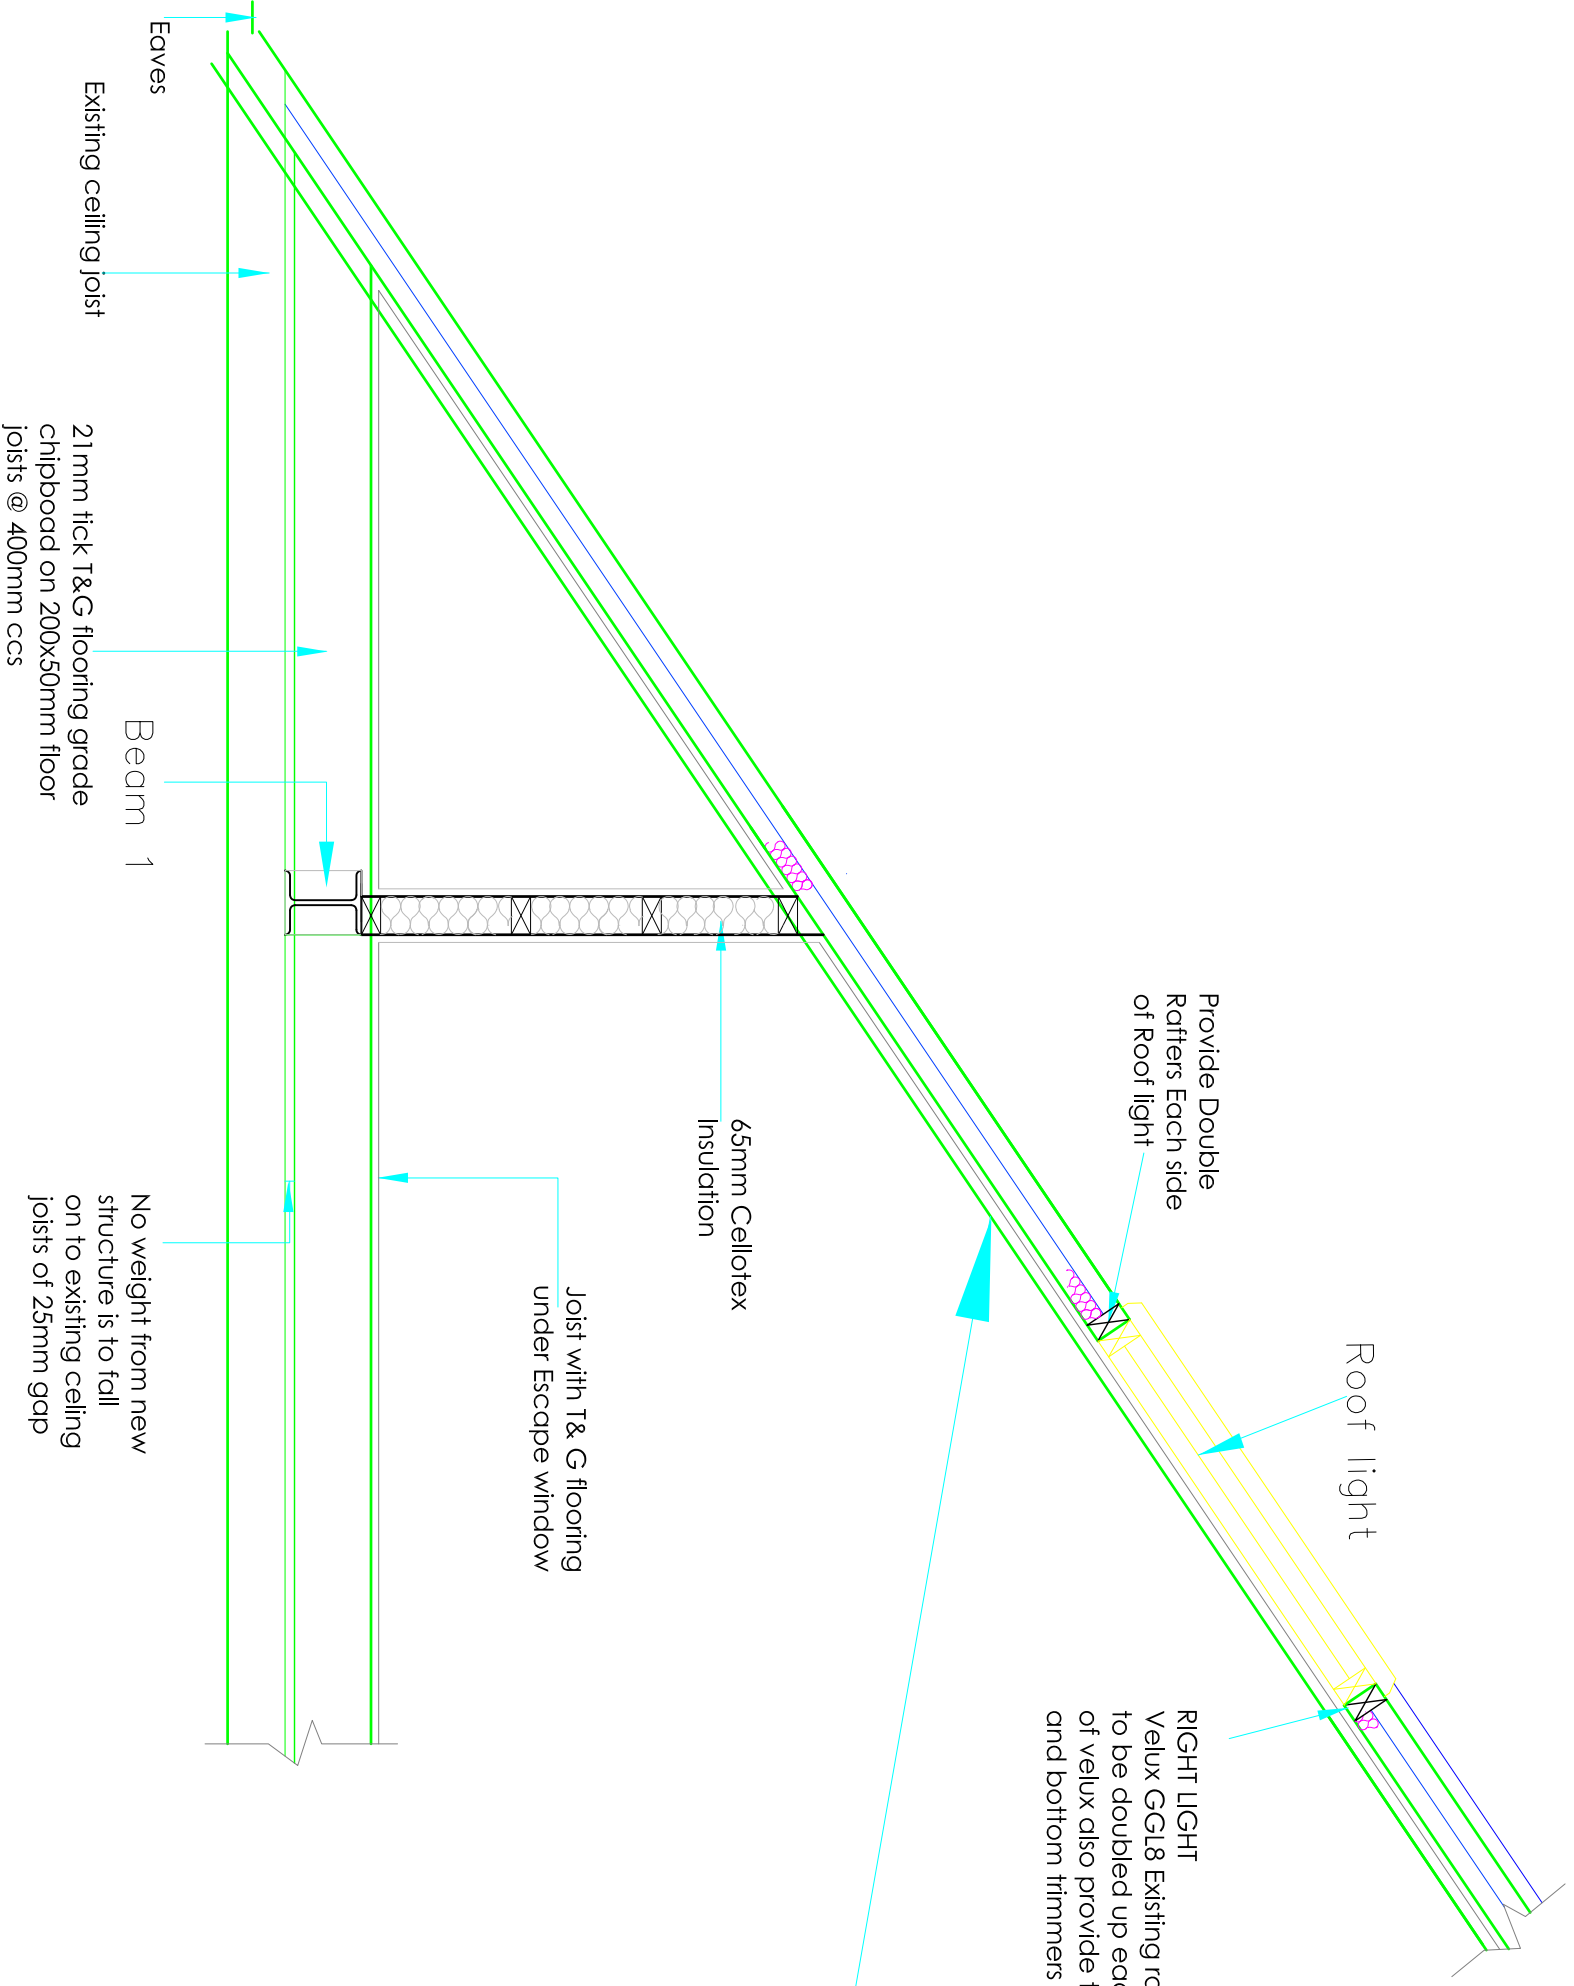


SCALE 1:20 @ A3

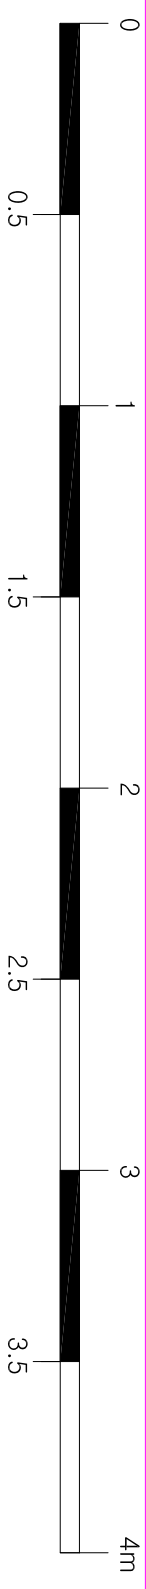

Scale 1:10

F

Roof & Roof Light

Scale 1:20

ALL DIMENSIONS TO BE CHECKED ON SITE ONLY TO BE SCALED FOR PLANNING AND BUILDING REGULATIONS

Ref.	Revision	Date	By

E RILEY ASSOCIATES
 CHARTERED SURVEYORS
 5 PARKWOOD CLOSE
 BROOKSOURNE
 HERTFORDSHIRE
 EN10 7PF
 Tel: 020 8886 4693 Mob: 07998 035 096
DD COPYRIGHT

Project title: **LOFT CONVERSION**

Project Address: **188 BRIDS FOOT LANE
 LUTON
 LU3 2DL**

Client: **MR LULI TAFASI**

Drawing title: **DETAIL DRAWING 2**

Date: **APRIL 2021**

CAD & Drawn by: **BB**

Drawn & Checked by: **ER**

File name: **T & B125 April 2021**

Scale: **1:20 & 1:10 @A3**

Drawing No: **17/20**