
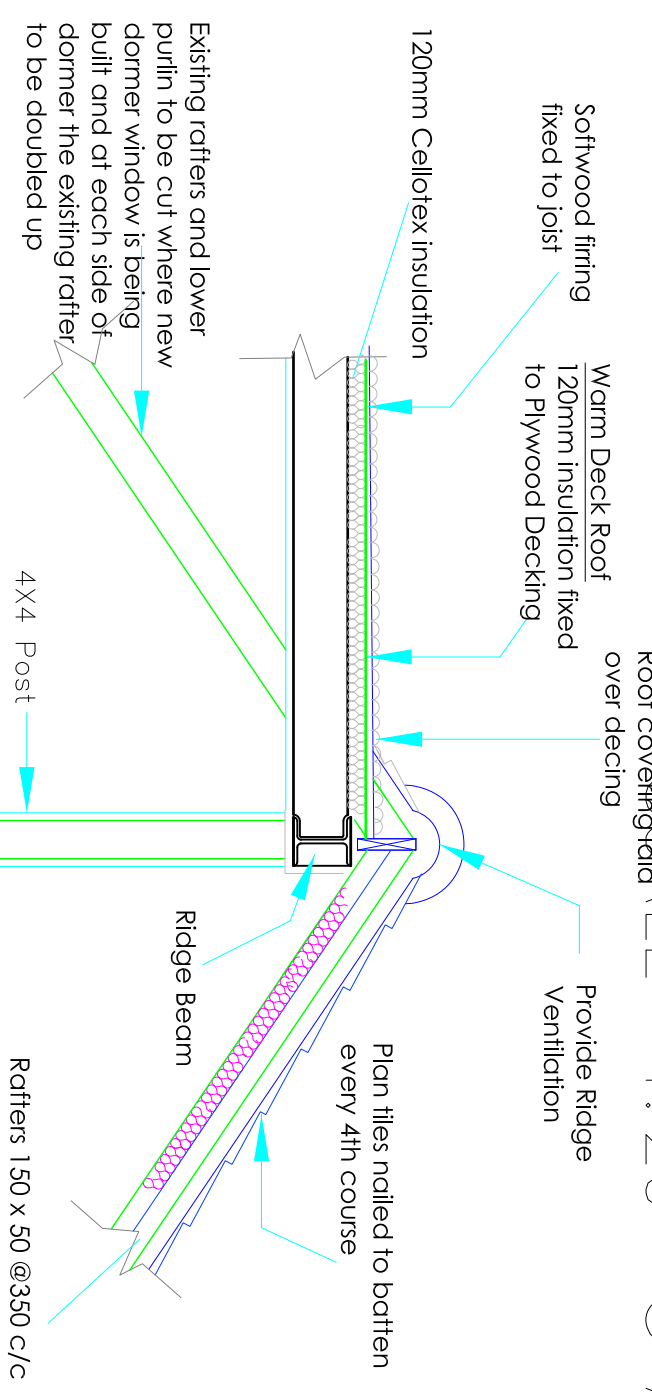


SCALE 1:20 @ A3

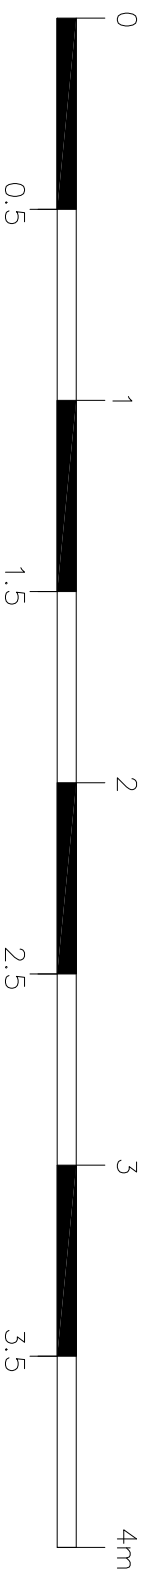


A

Ridge Beam

Scale 1:20


Flat roof to be covered with 3 layer hot bitumen boarded felt system and surfaced with 12mm stone chippings

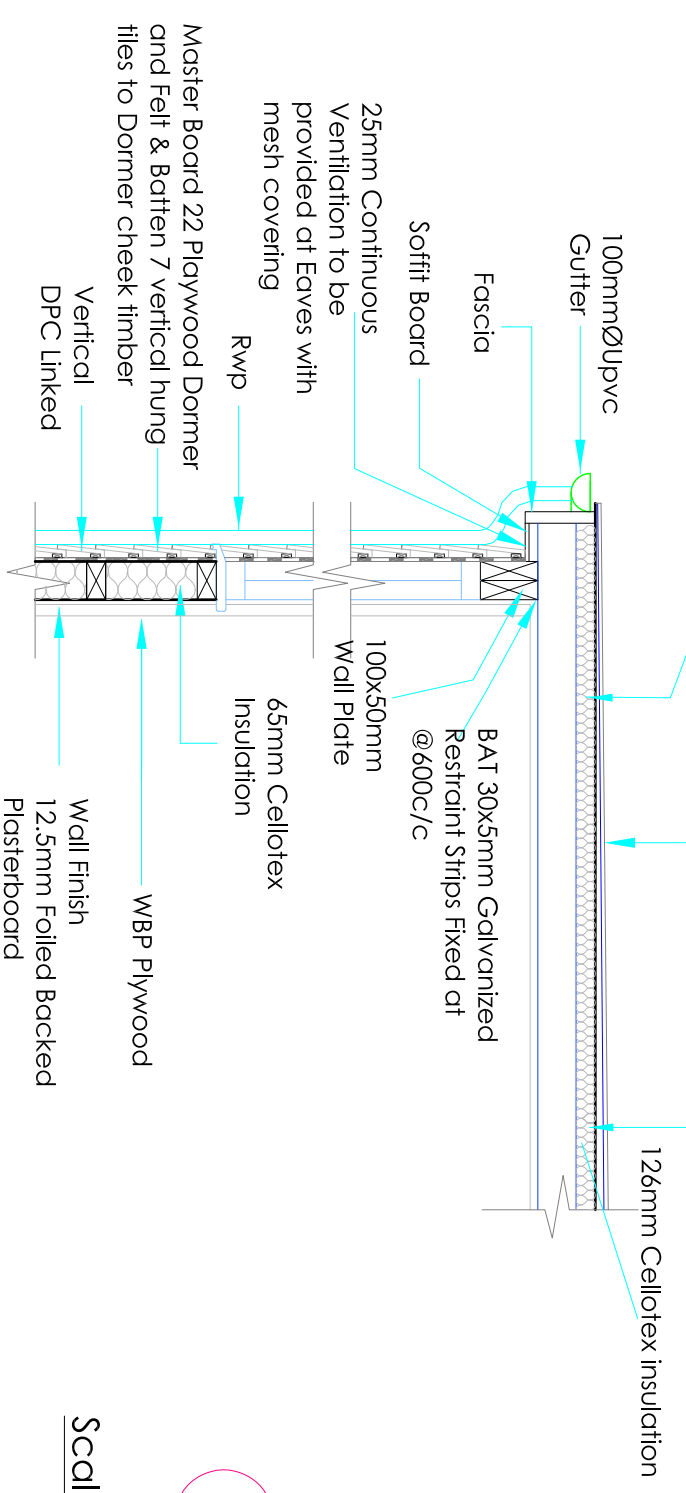

Warm Deck Roof construction Around Dormer

B


Scale 1:20

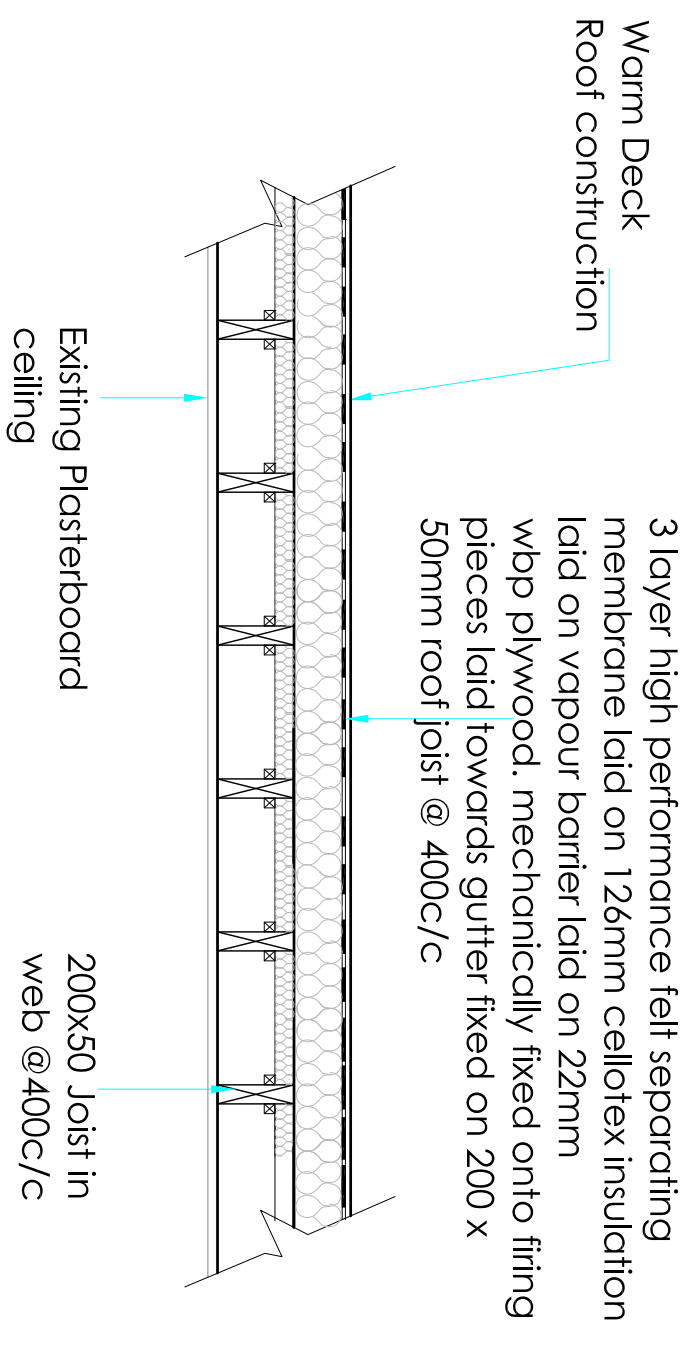

TYPICAL WARM DECK ROOF DETAIL

Scale 1:20

126mm thick Cellotex Insulation to archive the U-value of 0.18W/m²k

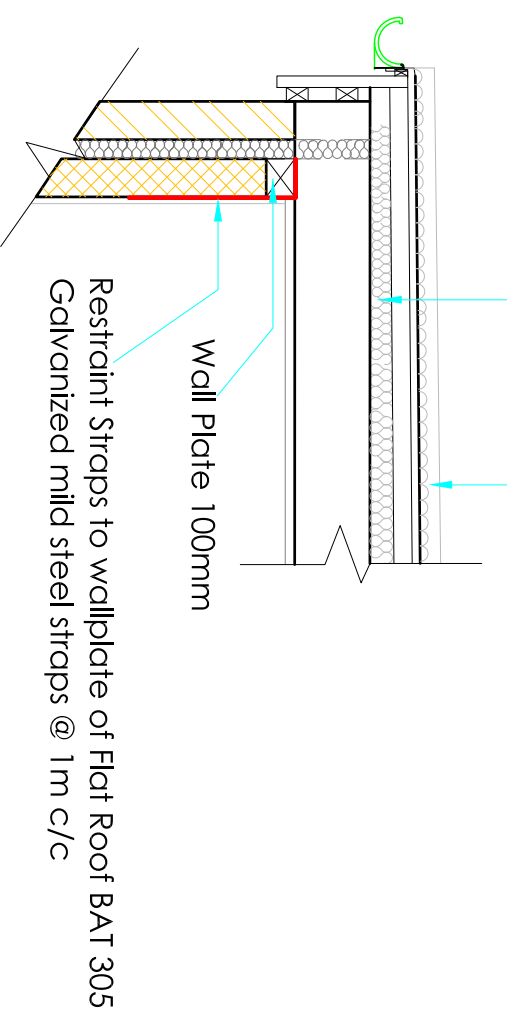

METAL STRAP DETAIL

Scale 1:20

ALL DIMENSIONS TO BE CHECKED ON SITE ONLY TO BE SCALED FOR PLANNING AND BUILDING REGULATIONS

Ref.	Revision	Date	By

E RILEY ASSOCIATES
 CHARTERED SURVEYORS
 5 PARKWOOD CLOSE
 BROXBOURNE
 HERTFORDSHIRE
 EN10 7PF
 Tel: 020 8886 4693 Mobil: 07998 035 096
 © COPYRIGHT

Project Address: 188 BRIDS FOOT LANE
 LUTON
 LU3 2DL
 Client: MR LULI TAFASI
 Drawing title: DETAIL DRAWING 1

Date: APRIL 2021
 CAD & Drawn by: BB
 Drawn & Checked by: ER
 File name: T & B125 April 2021
 Scale: 1:50 @A3
 Drawing No: **14/20**