
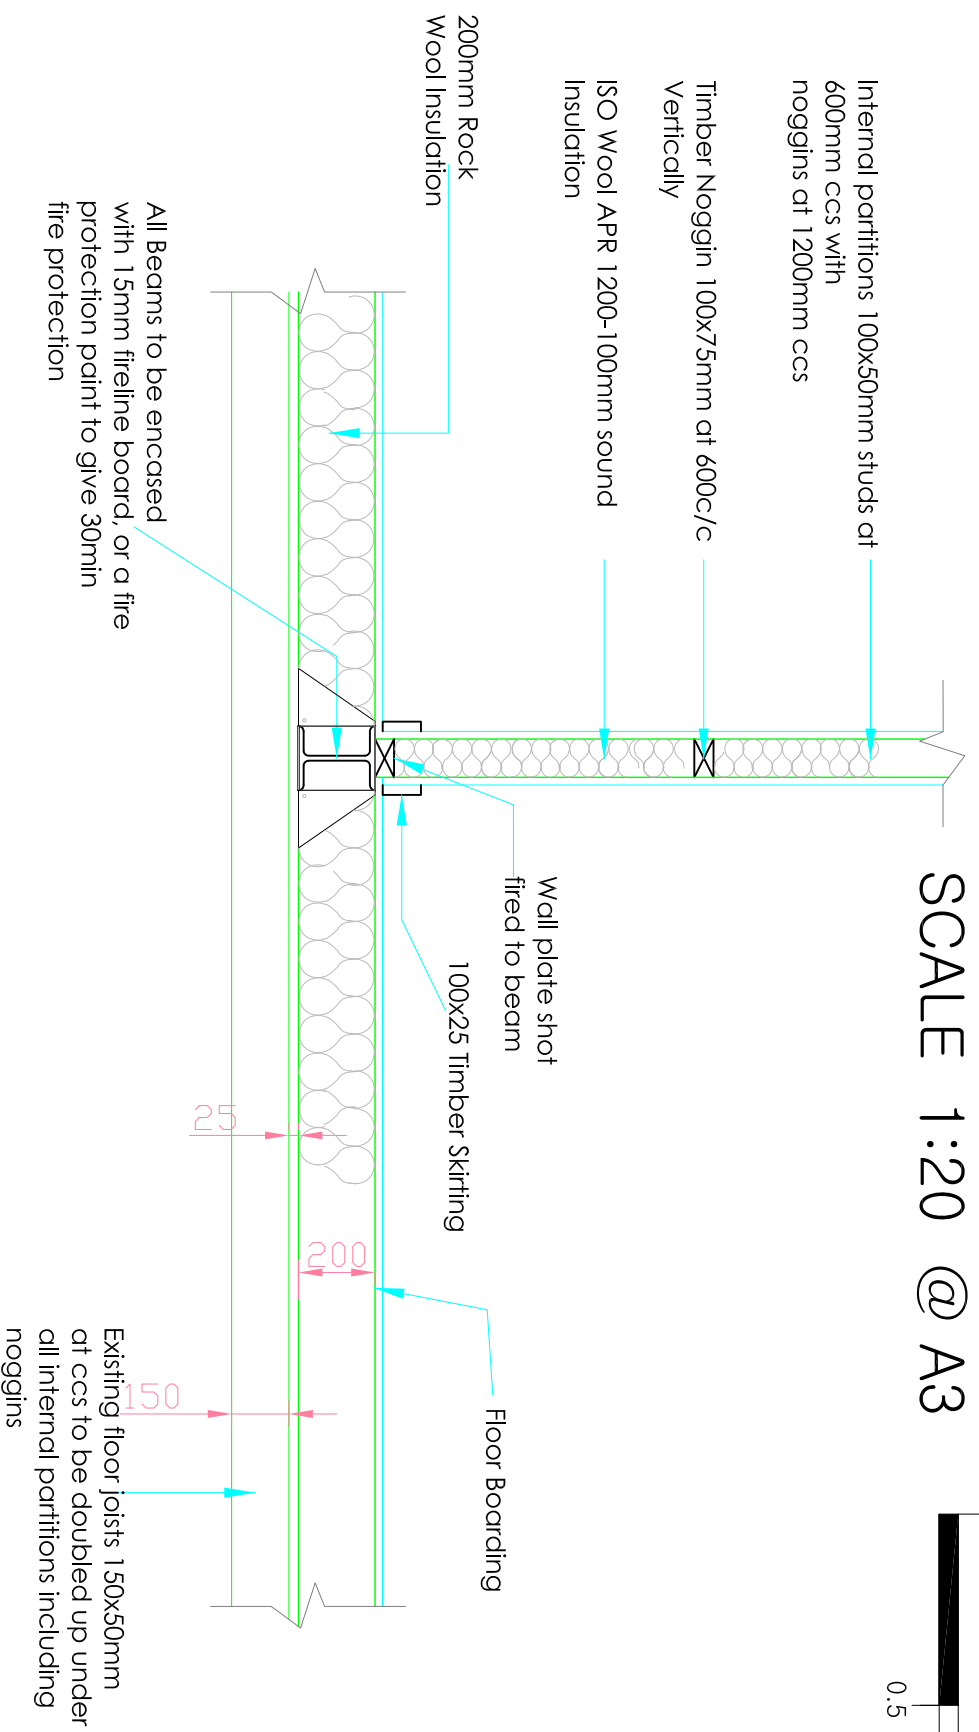




SCALE 1:20 @ A3

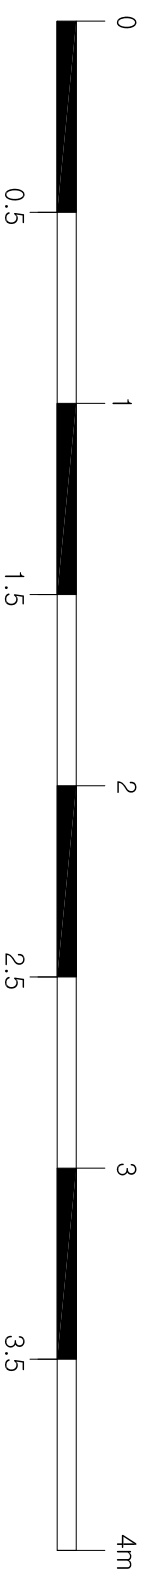

E

Floor Joist & Beam Connection


Scale 1:20

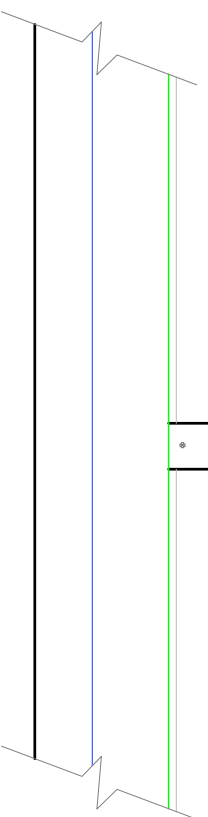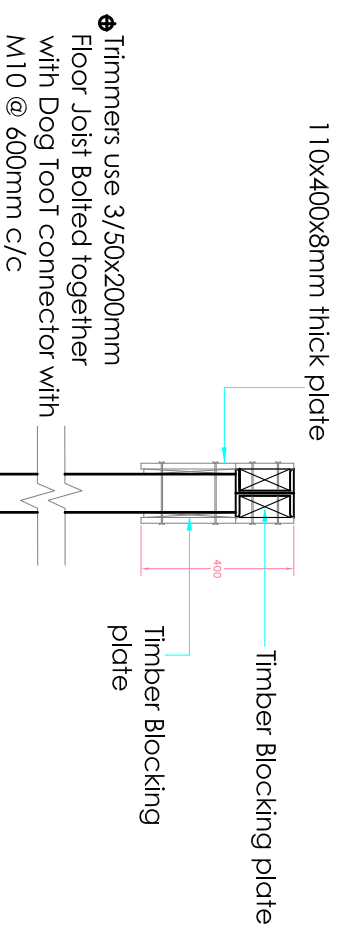

H

Post Detail

Scale 1:20

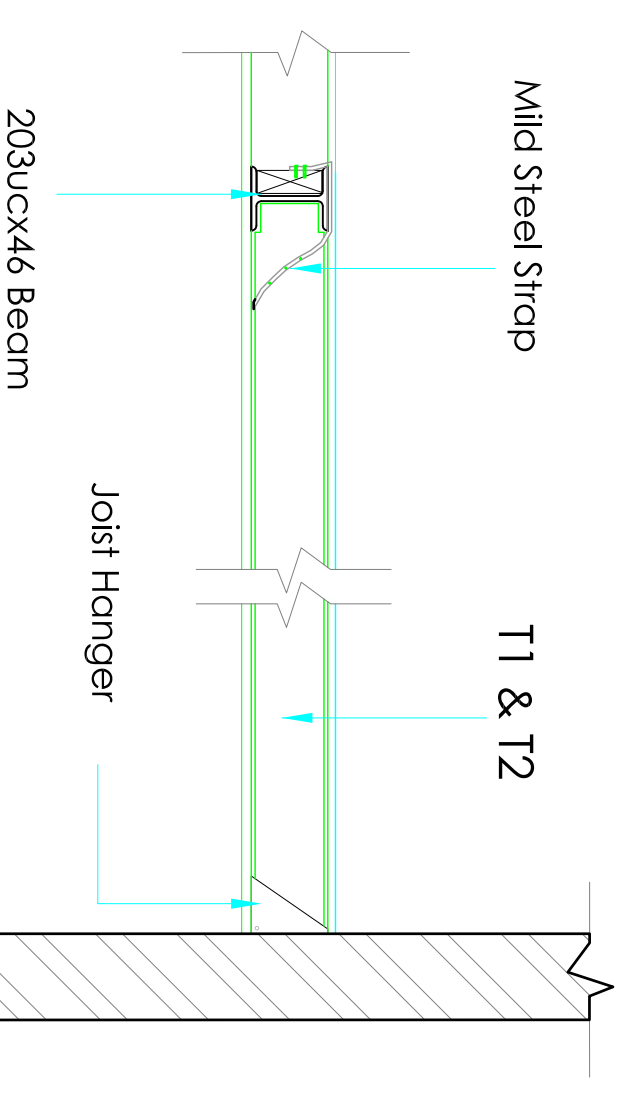


G

Steel Strap

Scale 1:20

- ⚙ Floor joist 200x50mm @ 400 c/c
- ⚙ All Bolts to be M12

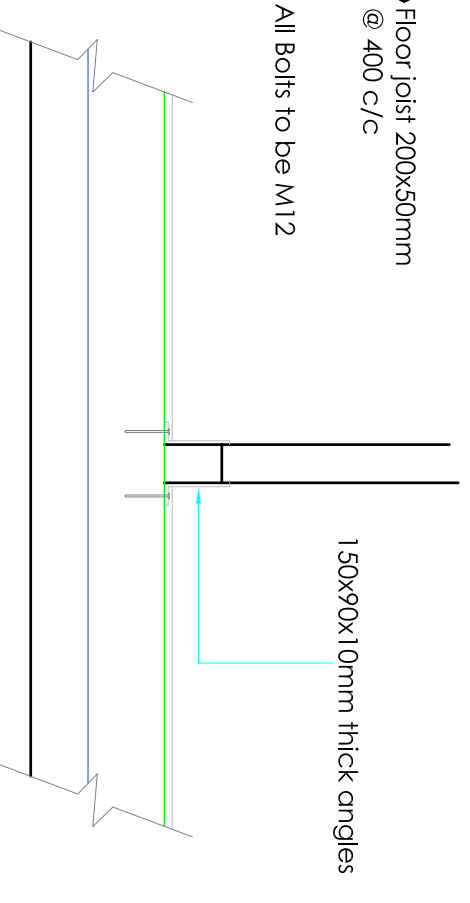

J

Floor Joist & Bolted connection

Scale 1:20

ALL DIMENSIONS TO BE CHECKED ON SITE ONLY TO BE SCALED FOR PLANNING AND BUILDING REGULATIONS

Ref.	Revision	Date	By

E RILEY ASSOCIATES CHARTERED SURVEYORS 5 PARKWOOD CLOSE BROOKSOURNE HERTFORDSHIRE EN10 7PF Tel: 020 8886 4693 Mob: 07998 035 096 <small>100% COPYRIGHT</small>		Project Address: 188 BRIDS FOOT LANE LUTON LU3 2DL	Date: APRIL 2021	Scale: 1:50 @ A3
Project title: LOFT CONVERSION	Client: MR LULI TAFASI	CAD & Drawn by: BB	Drawn & Checked by: ER	Drawing No: 16/20
Drawing title: DETAIL DRAWING 2	File name: T & B125 April 2021			