



Flat Roof Construction (warm)
timber deck fully bonded

Stud partitions 100x50mm at 600mm

Scale 1:20

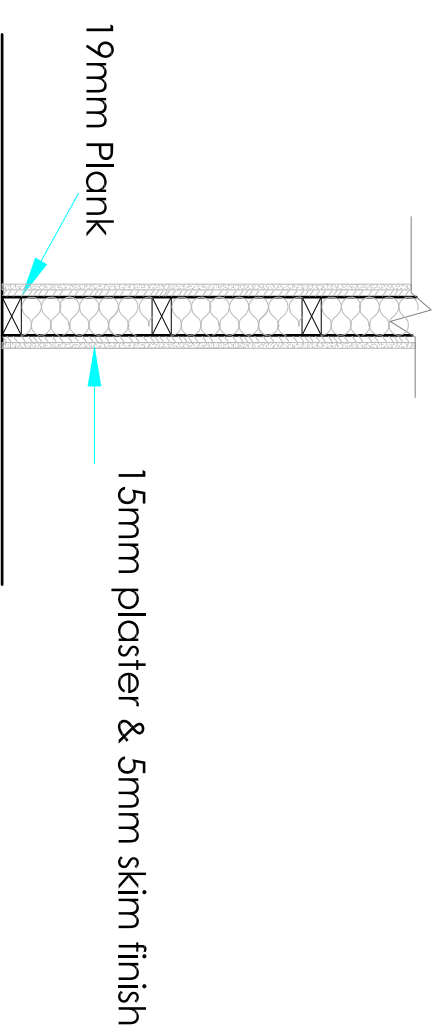

Timber Frame Stud Partition ELEVATION Scale 1:20

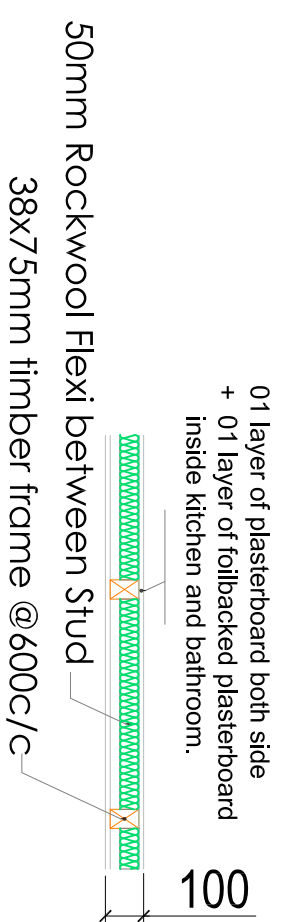

Timber Frame Stud Partition PLAN Scale 1:20

TIMBER FRAME PARTITION
(with Rockwool Flexi between stud)
Rw 40dB is required.

| | | | |
|--|----------|---------------------|---|
| ALL DIMENSIONS TO BE CHECKED ON SITE ONLY TO BE SCALED FOR PLANNING AND BUILDING REGULATIONS | | | |
| Ref. | Revision | Date | By |
| | | | |
| E RILEY ASSOCIATES CHARTERED SURVEYORS 5 PARKWOOD CLOSE BROXBOURNE HERTFORDSHIRE EN10 7PF Tel: 020 8886 4693 Mobil: 07998 035 096 <small>100% COPYRIGHT</small> | | Project Address: | 188 BRIDS FOOT LANE LUTON LU3 2DL |
| Project title: LOFT CONVERSION | | Client: | MR LULI TAFASI |
| | | Drawing title: | DETAIL DRAWING 2 |
| | | Date: | APRIL 2021 |
| | | CAD & Drawn by: | BB |
| | | Drawn & Checked by: | ER |
| | | File name: | T & B125 April 2021 |
| | | | Scale: 1:50 @A3 |
| | | | Drawing No: 15/20 |