



location plan
scale 1:1250



SCALE 1:1250

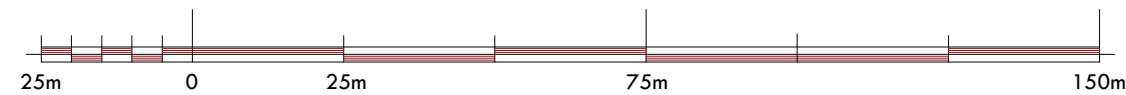

block plan
scale 1:500

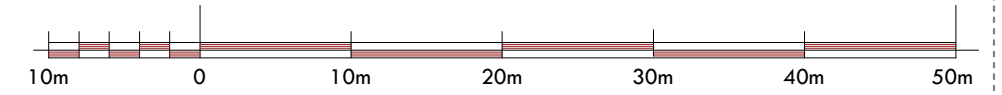

SCALE 1:500

PL4N & BUILD LTD.

PH: 07816611144

email: shamshadali@hotmail.co.uk

23 BRACKENDALE GROVE, LUTON, LU3 2LT



PROJECT: 82A ALEXANDRA AVENUE, LU3 1HH

TITLE: LOCATION AND BLOCK PLAN

PROJECT: TWO STOREY SIDE AND REAR EXTENSION

DATE	18/02/2021	DWG NO.	05/05
------	------------	---------	-------

DRAWN BY	SCALE
----------	-------