




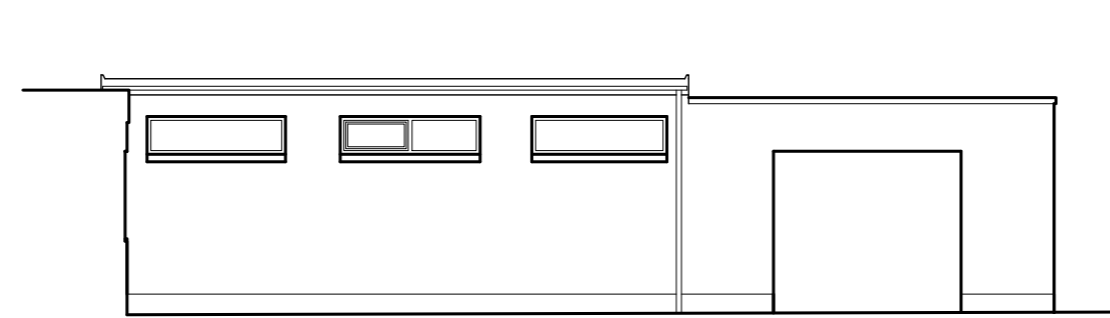


USE GIVEN DIMENSIONS ONLY
DO NOT ASSUME - ASK
COPYRIGHT RESERVED

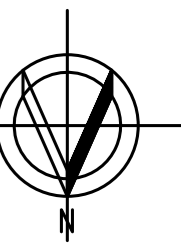

NORTH ELEVATION

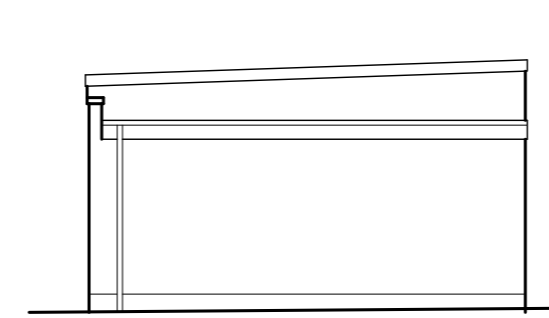

WEST ELEVATION

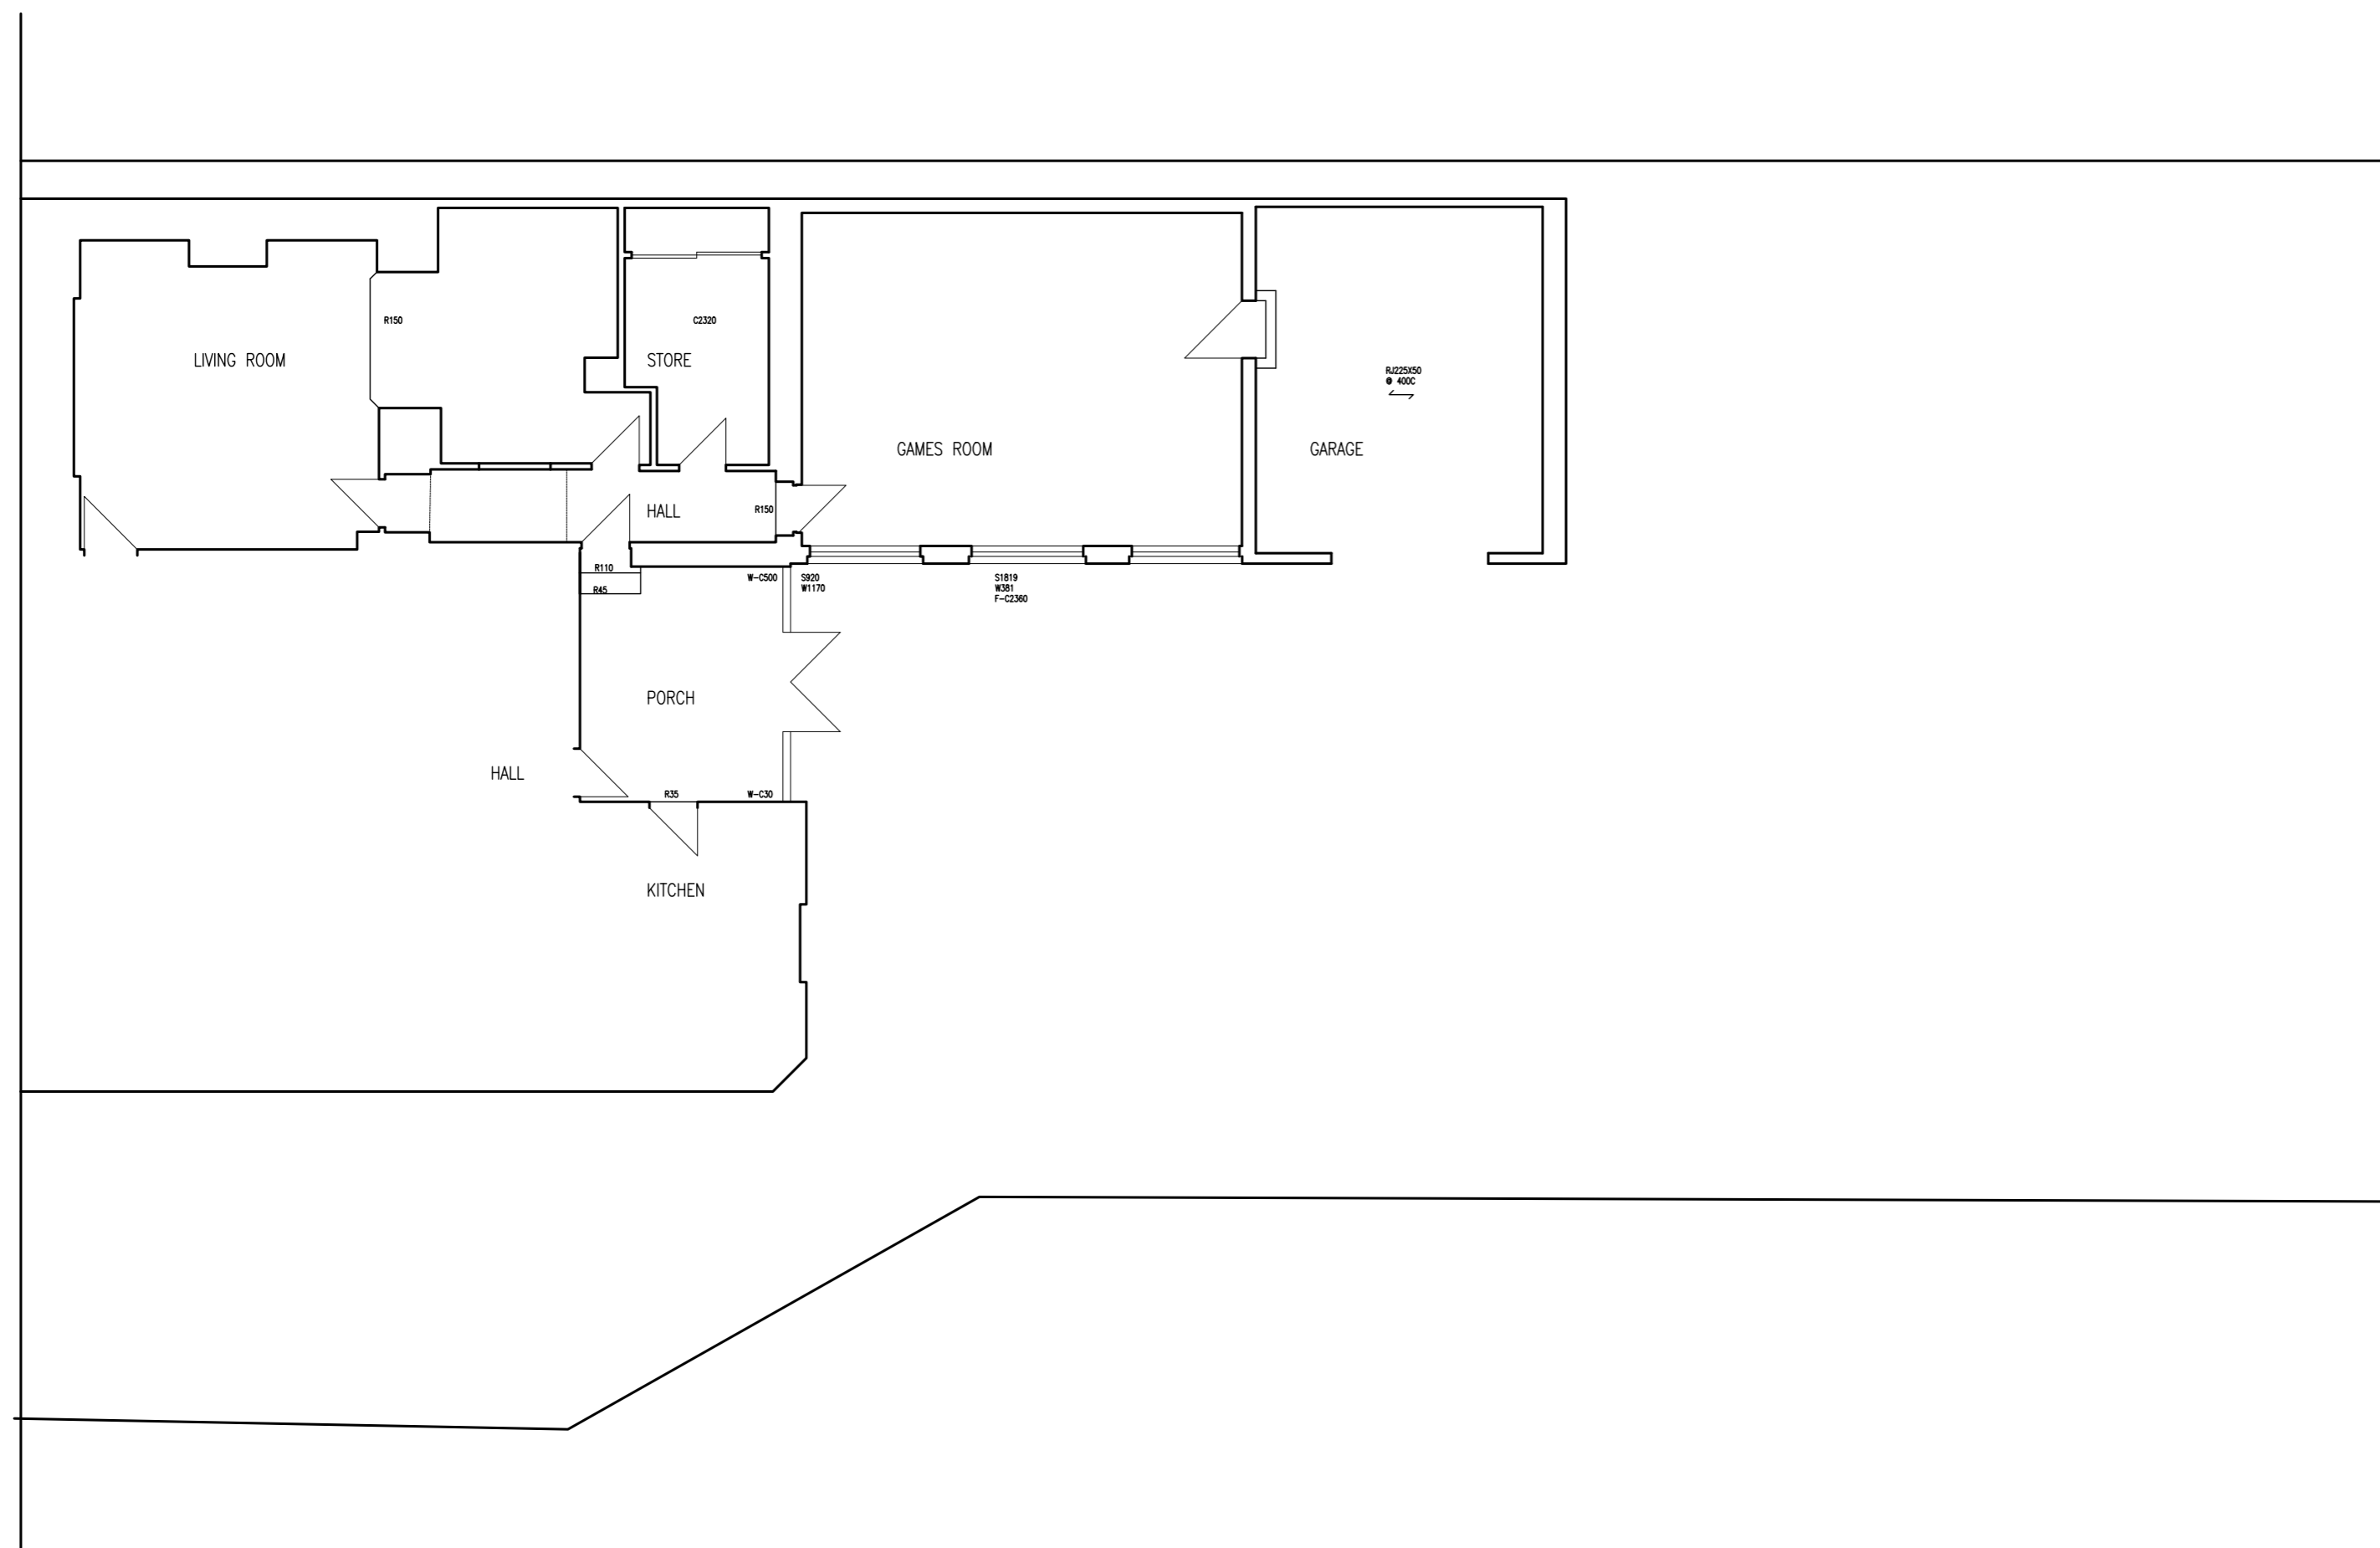

ISSUED / AMENDED:

REV	DATE	DESCRIPTION



WITTETS
ARCHITECTS

26 Hay St, Elgin, Moray IV30 1NQ
T 01343 543237 F 01343 540542
e info@wittets.co.uk www.wittets.co.uk

Alterations to 16 Kinneddar Street,
Lossiemouth for
Mr & Mrs D Steele

EXISTING
Floor plan and elevations