


Notes:
 1. Do not scale off this drawing.
 2. All dimensions to be checked on site prior to construction and manufacture, and any discrepancies to be reported to Hardies LLP prior to ordering of materials and prior to carrying out any construction work.
 © This drawing is copyright of Hardies LLP and must not be reproduced in whole or part without prior written permission. This drawing must not be scaled for construction purposes.
 CONSTRUCTION (DESIGN AND MANAGEMENT) REGULATIONS 2015
 The designs on this drawing are prepared with the consideration of the need to identify hazards and give regard to the hierarchy of risk control.
 This drawing is to be read in conjunction with project specific standard hazard and risk assessment, where relevant.
 Works to be carried out in accordance with the Construction Phase Health & Safety plan prepared by the Principal Contractor.

LEGENDS:
 EXISTING WALLS ———
 BOUNDARY LINE - - - - -

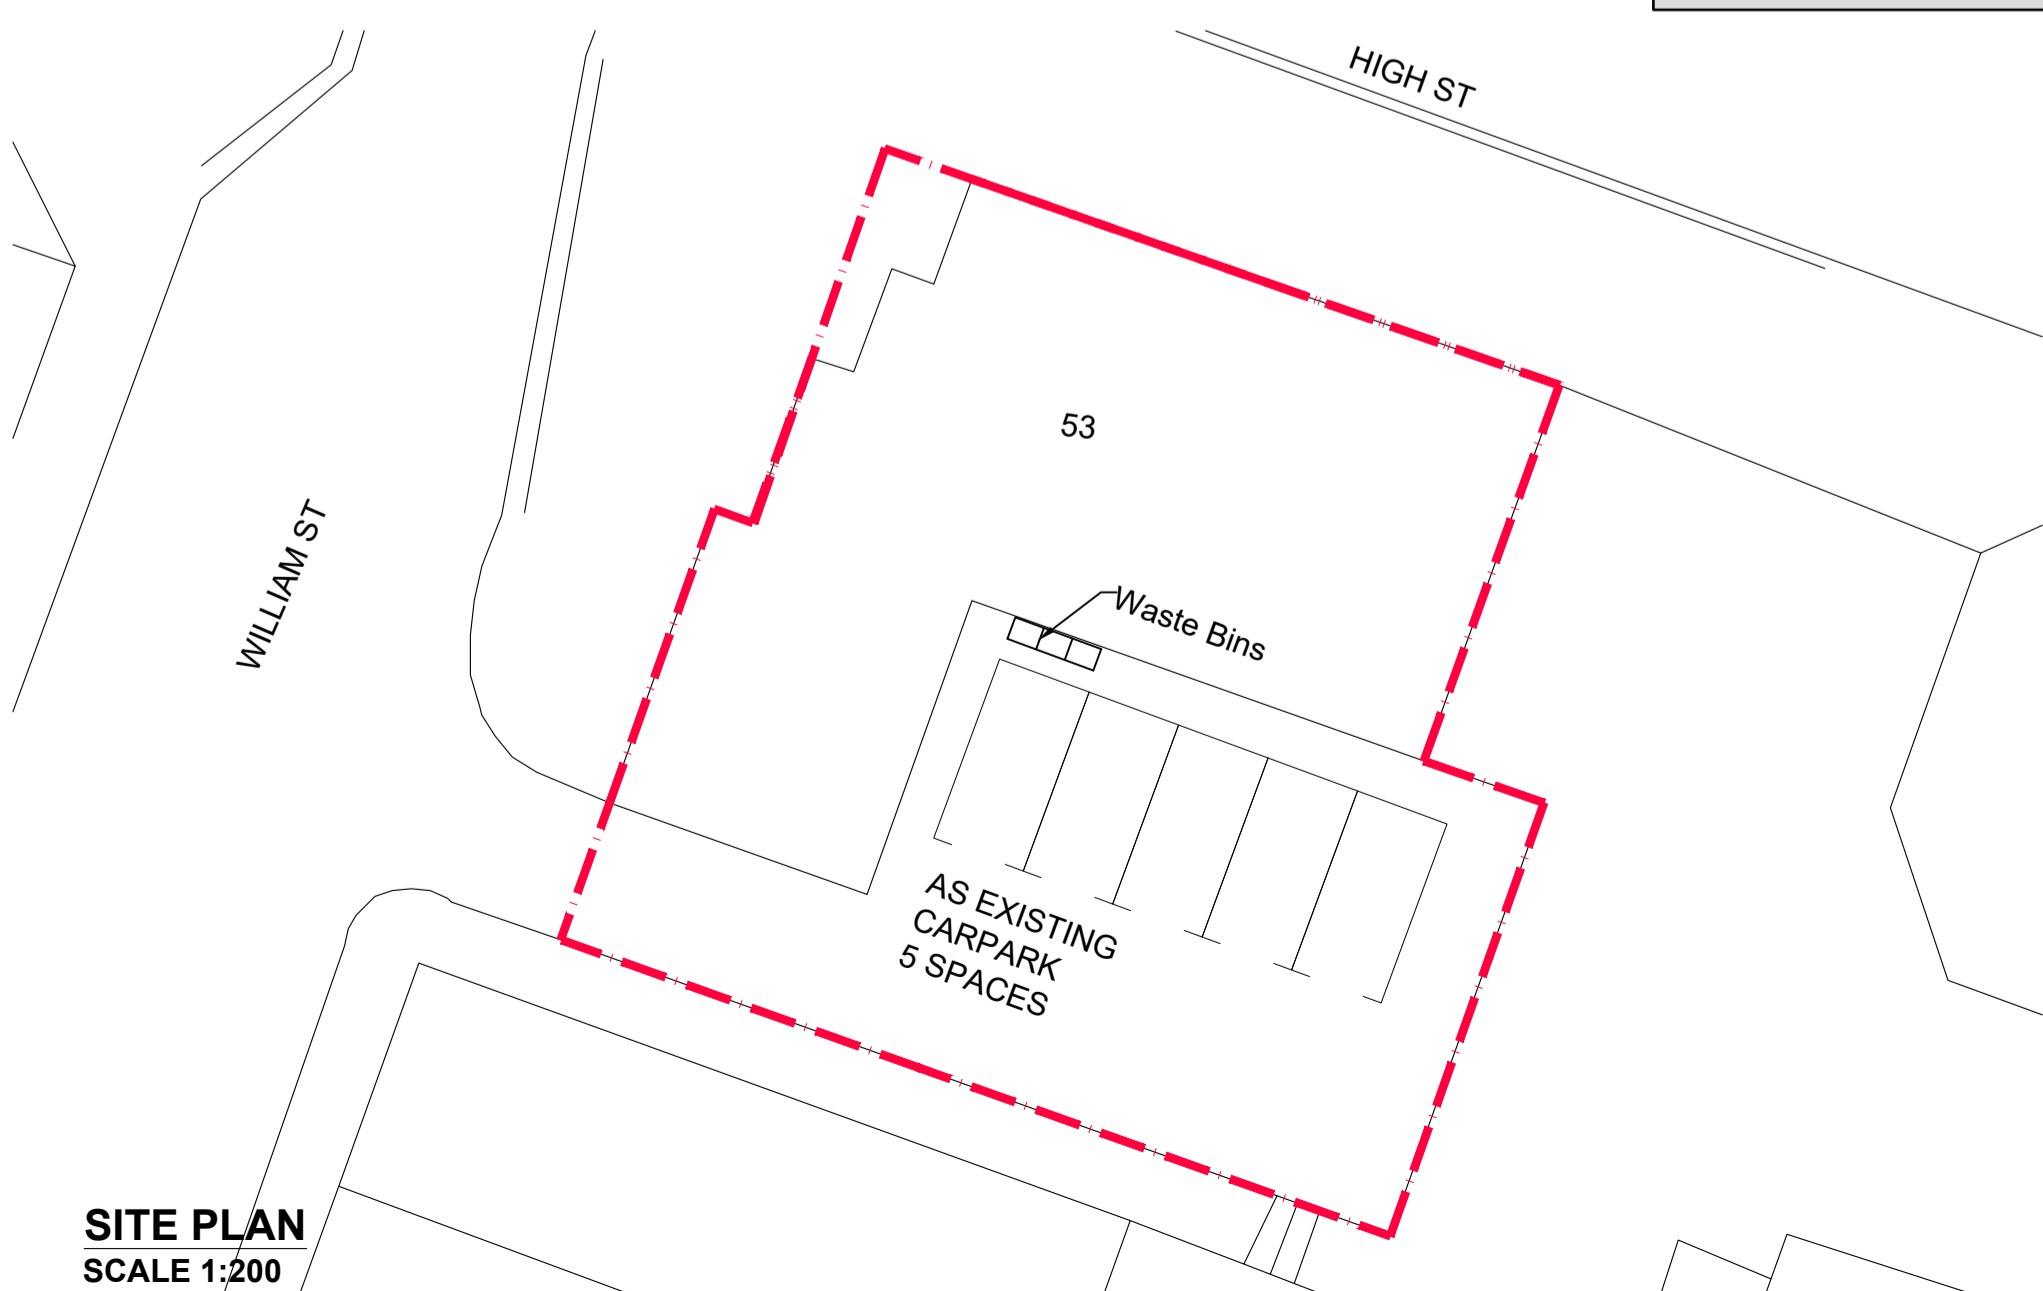

Hardies PROPERTY & CONSTRUCTION CONSULTANTS			
31 Byres Road Glasgow, G11 5RD		<small> 0141 851 2007 email: enquiries@hardies.co.uk web: www.hardies.co.uk Offices at: Aberdeen, Inverness, Dundee, Dundee, Dumfries, Glasgow, Glasgow, Stirling, Perth, St. Andrews </small>	
<small> RICS F2000 Constructionline INVESTORS IN PEOPLE </small>			
client: Heron Property Limited			
project: Change of Use - Planning 53 High Street Johnstone			
drawing title: Existing & Proposed Layouts			
status: PLANNING			
date: 03.05.21	scale: 1:50 @ A1	drawn by: AM	checked by: AH
job no.: 21-0523	drawing no.: 001	revision: -	

