

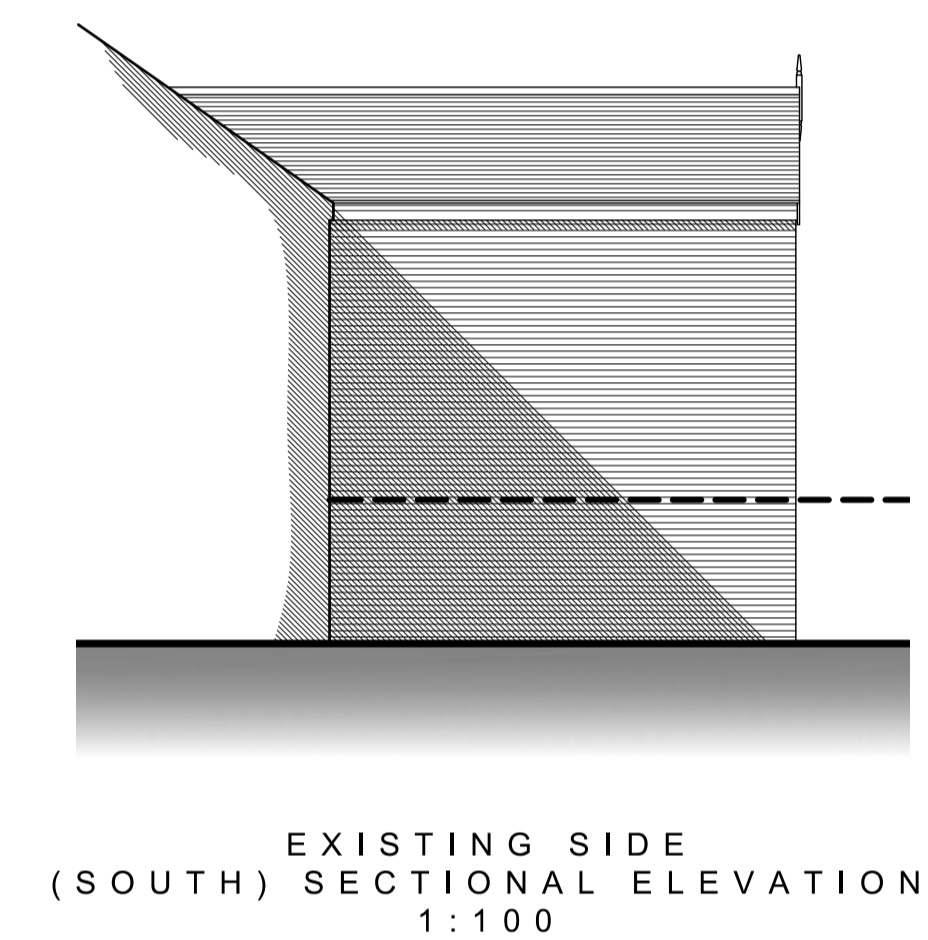
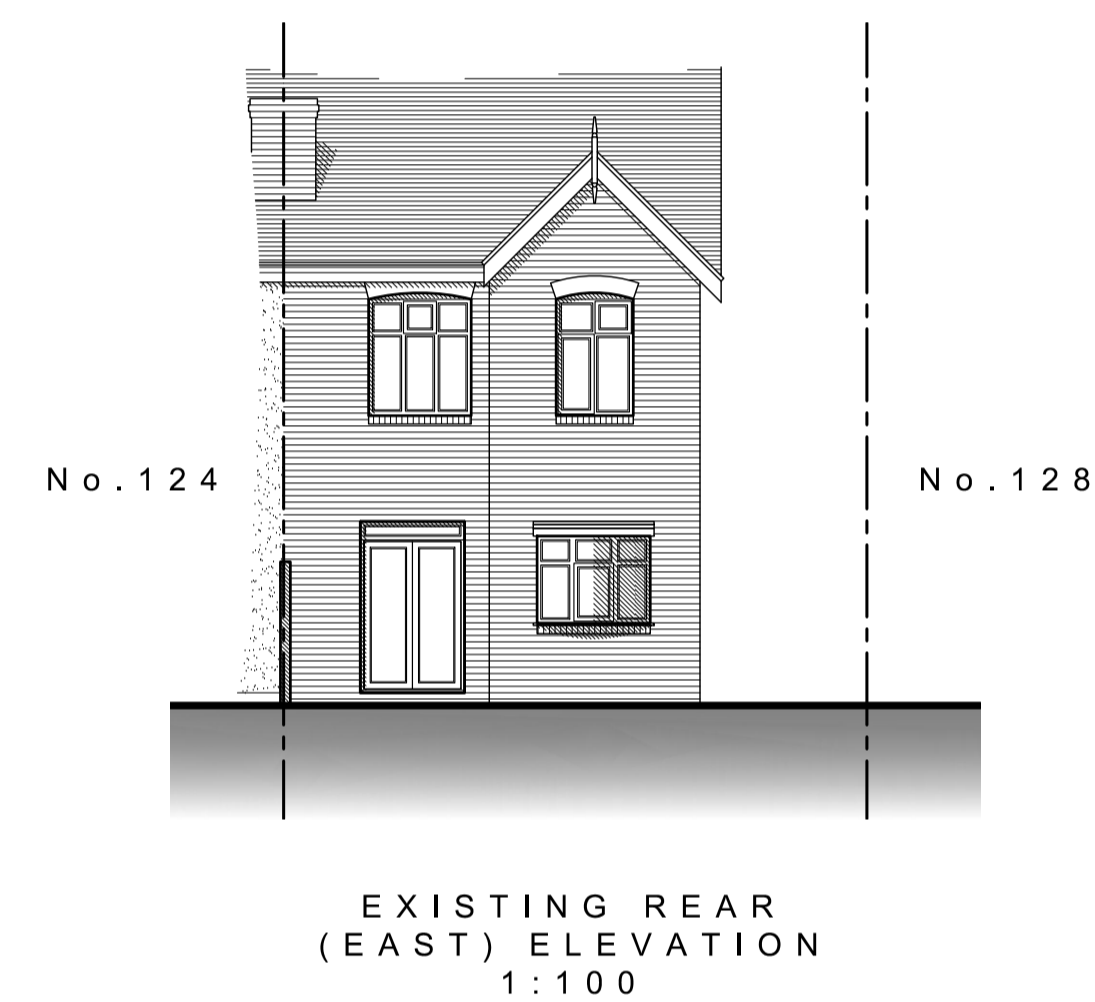
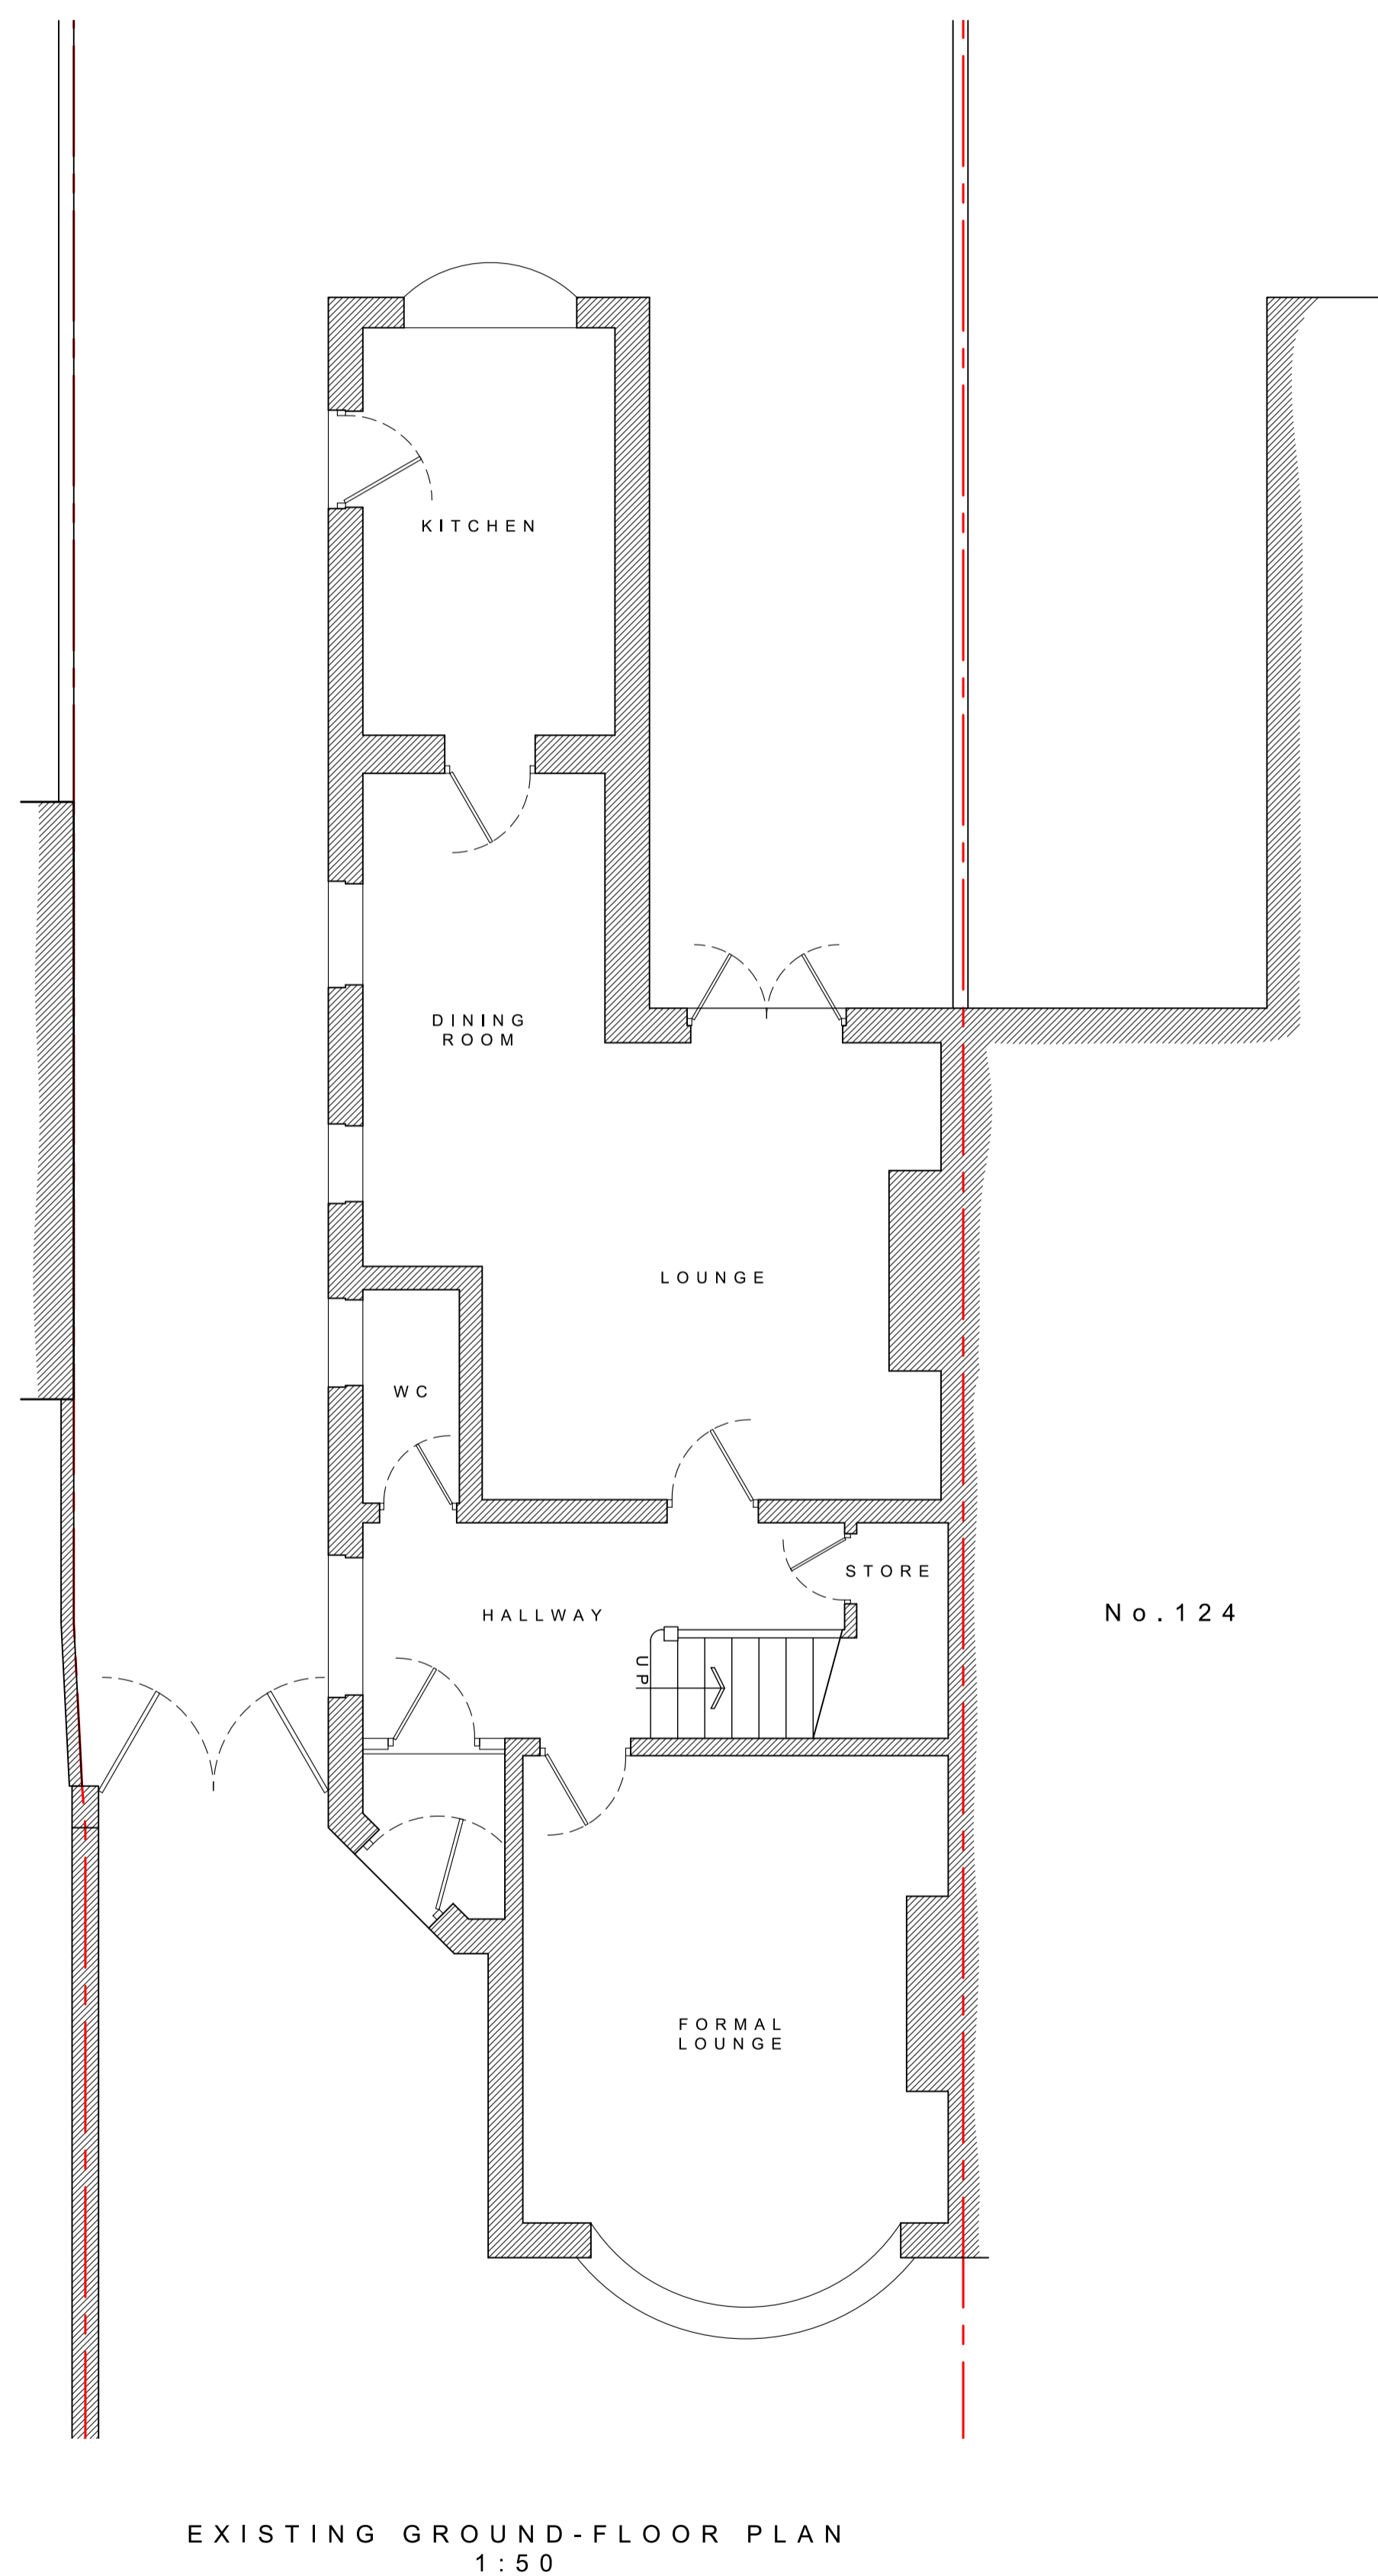


Proposal subject to planning approval.

Drawings for planning purposes only, all dimensions to be checked and verified by the contractor prior to work commencing on site. Contractor to ensure all materials are to Local Authority approval and to take into account everything necessary for the proper execution of the works.

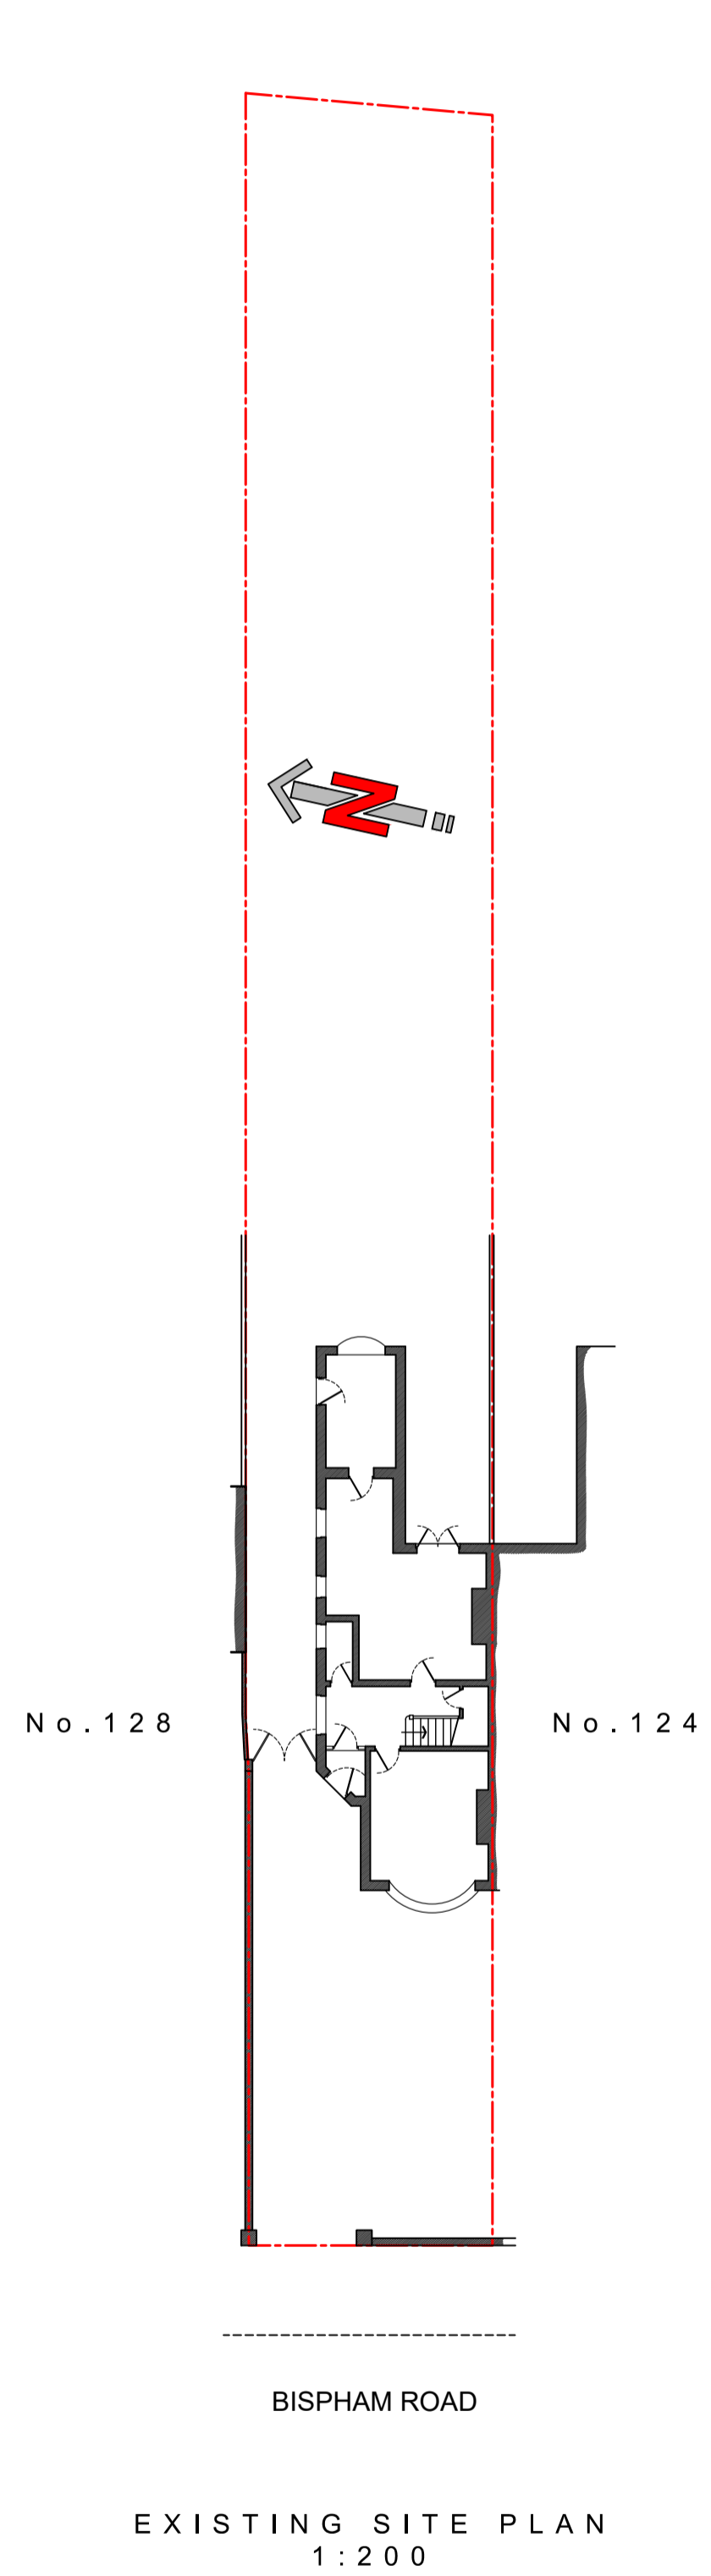

A Abbott - Hull
Associates

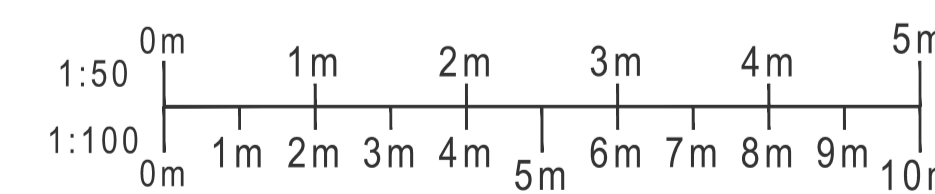

PROJECT
126 BISPHAM ROAD,
BLACKPOOL,
FY2 0NG

DRAWING

EXISTING PLANS & ELEVATIONS

DRAWING NO.	REV.	DRAWN
21085_100	-	J. A-H
DATE	SCALE	
10/06/2021	1:50/100/200@A1	
W abbotthull.co.uk	T 01253 846420	
E info@abbotthull.co.uk	M 07725 005247	