
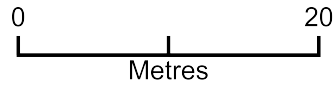


Block Plan | 2 Nightingale Road, Kemsing, Kent TN15 6RU

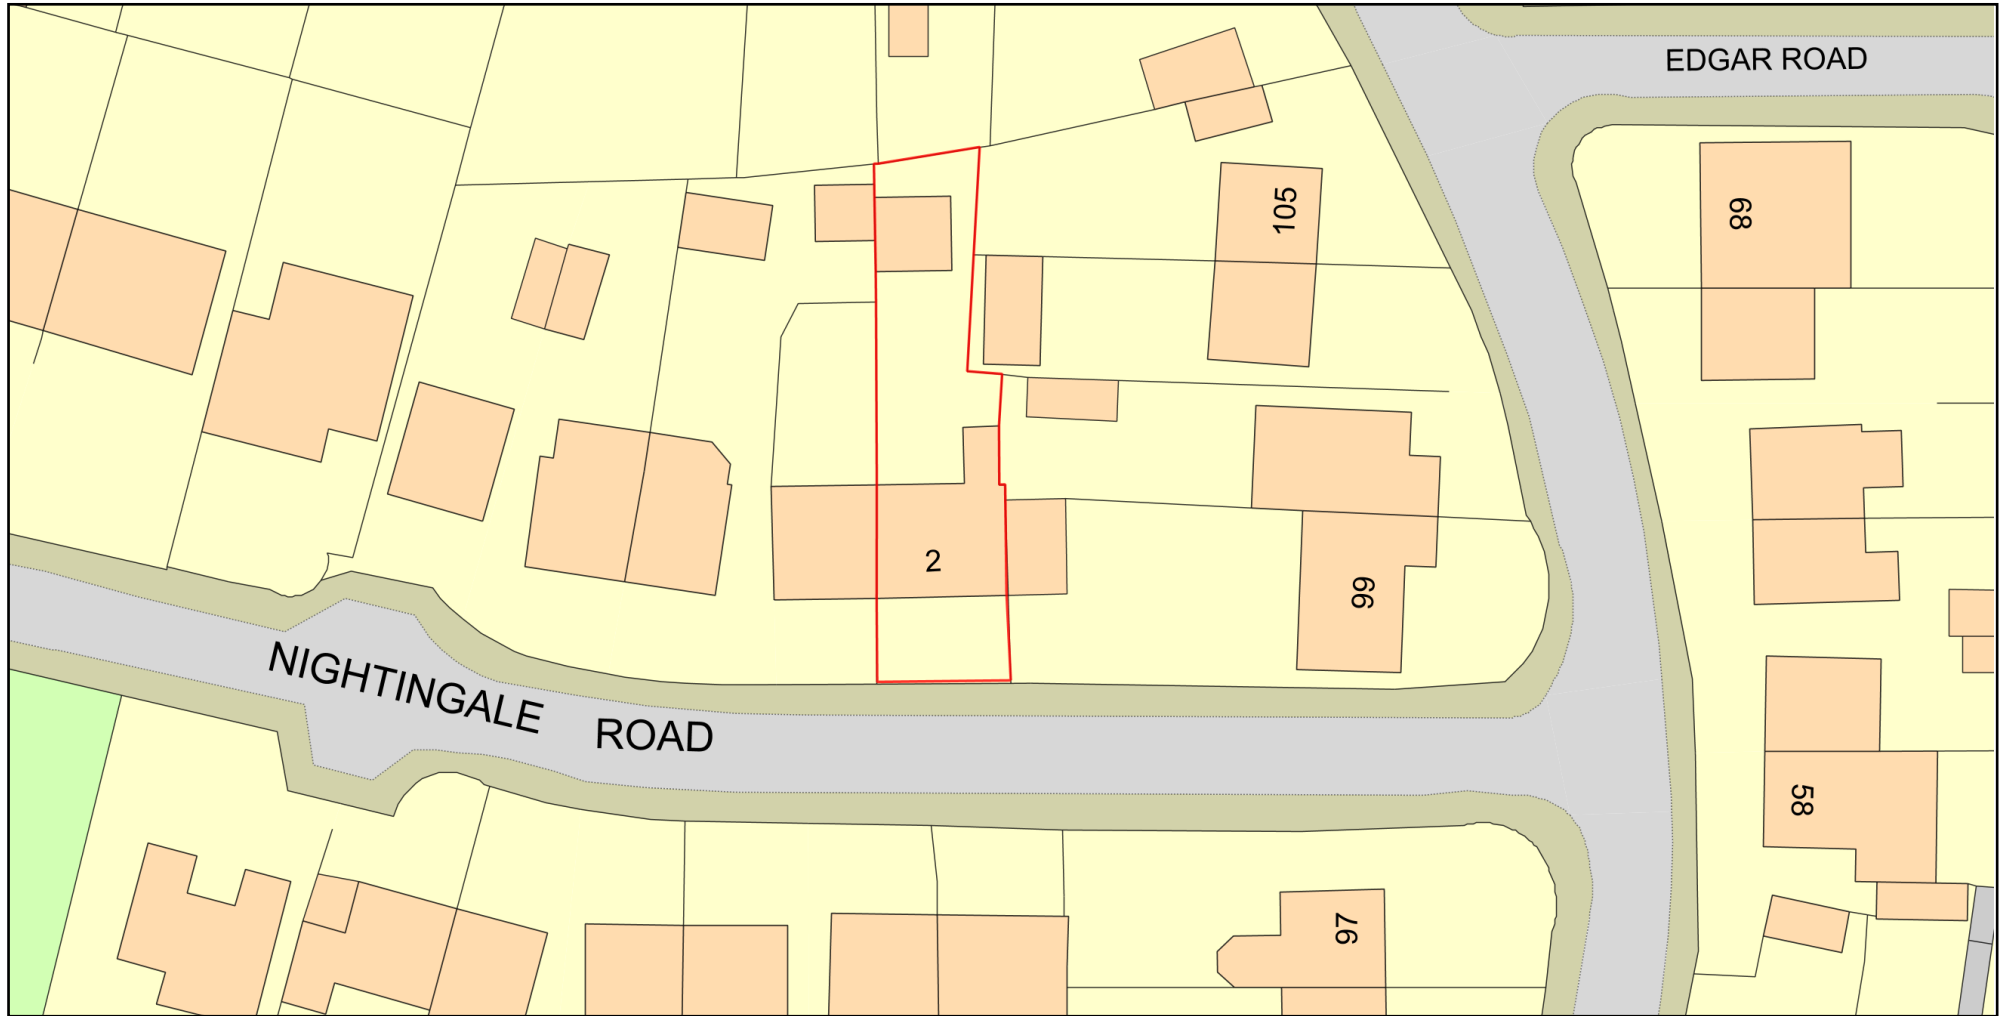

Plan Produced for: Mr E Walker

Date Produced: 13 Jun 2021

Plan Reference Number: TQRQM21105193843059

Scale: 1:500 @ A4

© Crown copyright and database rights 2021 OS 100042766