
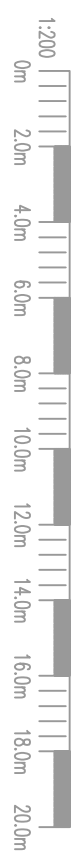



GRASSY LANE

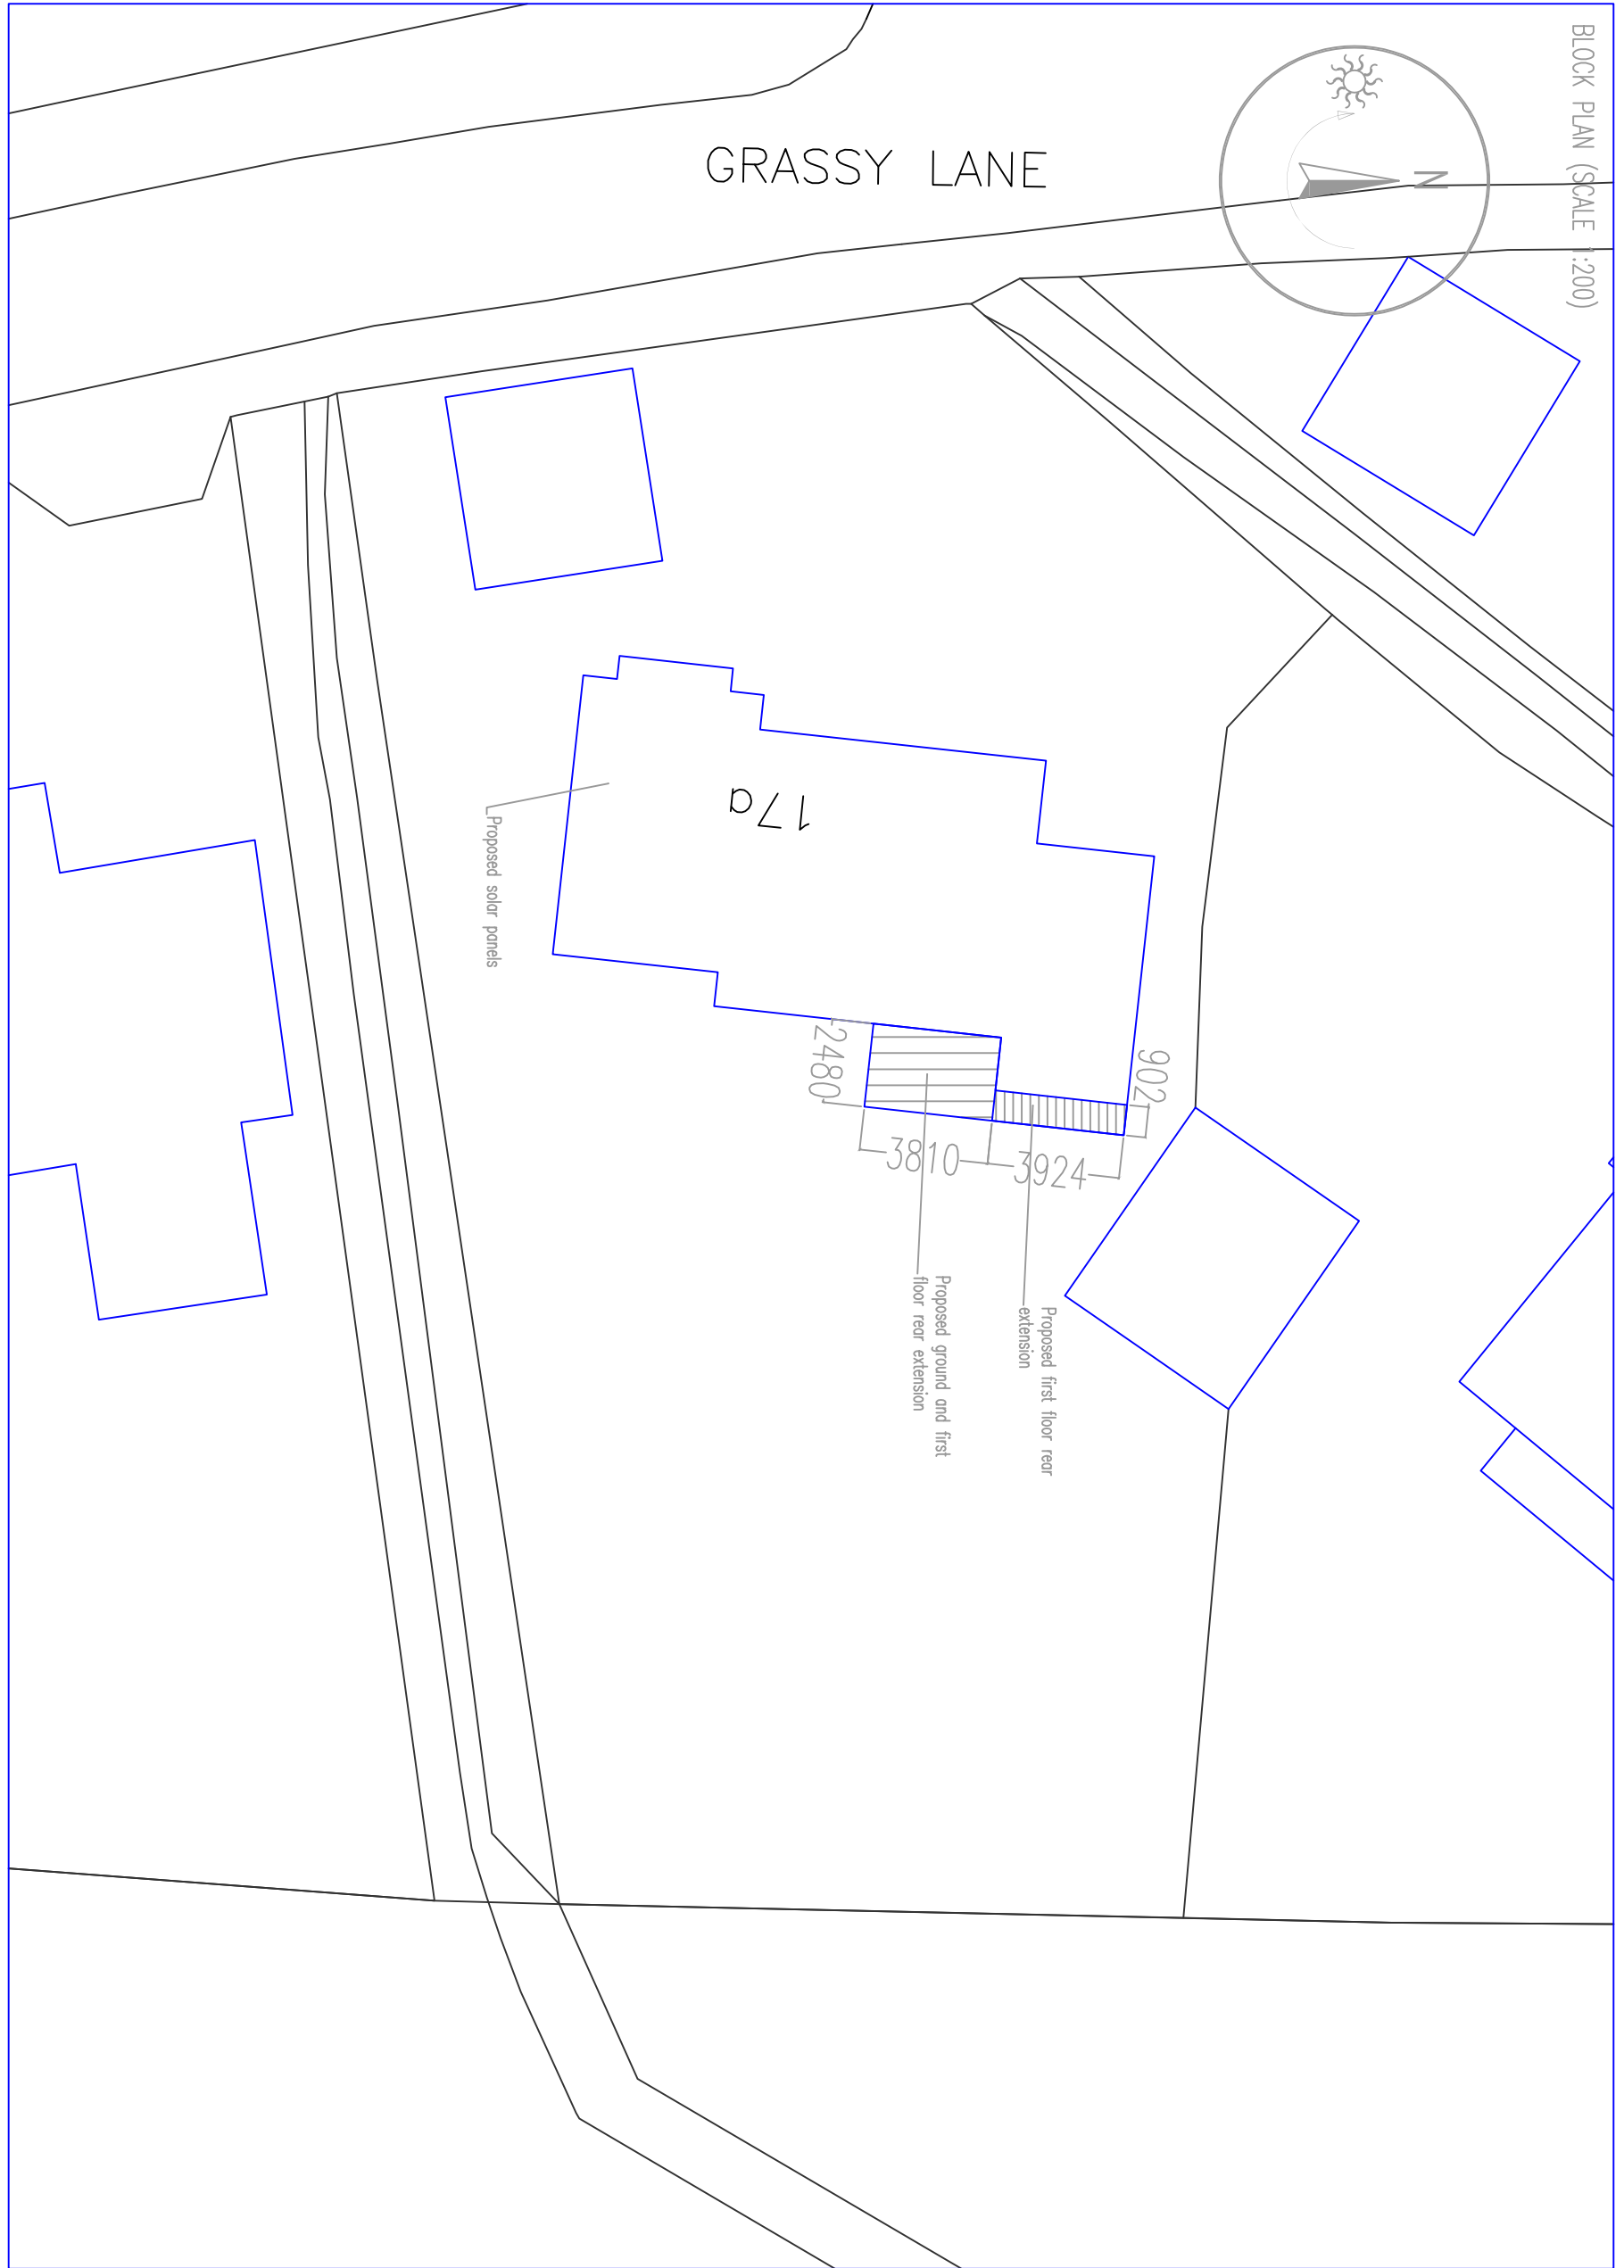

NOTES:

Rev	Date	Details/Issue	Initials

Block Plan

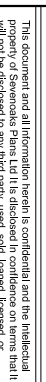

01732 240140
admin@sevenoaksplans.com

This document and all information herein is confidential and the intellectual property of Sevenoaks Plans Ltd. It is disclosed in confidence on terms that it will not be disclosed to any third party, used, sold, loaned, borrowed, or reproduced in any form, or for any other purpose without the written permission of Sevenoaks Plans Ltd. The copyright is retained by Sevenoaks Plans Ltd. © Sevenoaks Plans Ltd.

Client: **MR&MRS Osler**
 Project: **17a Grassy Lane Severnoaks, Kent, TN13 1PW**

Drawn: **H.V.** Date: **10/06/2021** Scale (at A3): **1/200**
 Title: **Block Plan**
 Ref No: **SP-1328-21-Block Plan** Revision No: