



THIS DRAWING IS THE PROPERTY OF CREATIVE DESIGN  
(STRUCTURAL) LTD - COPYING / REDISTRIBUTION BY CONSENT ONLY

**NOTES**

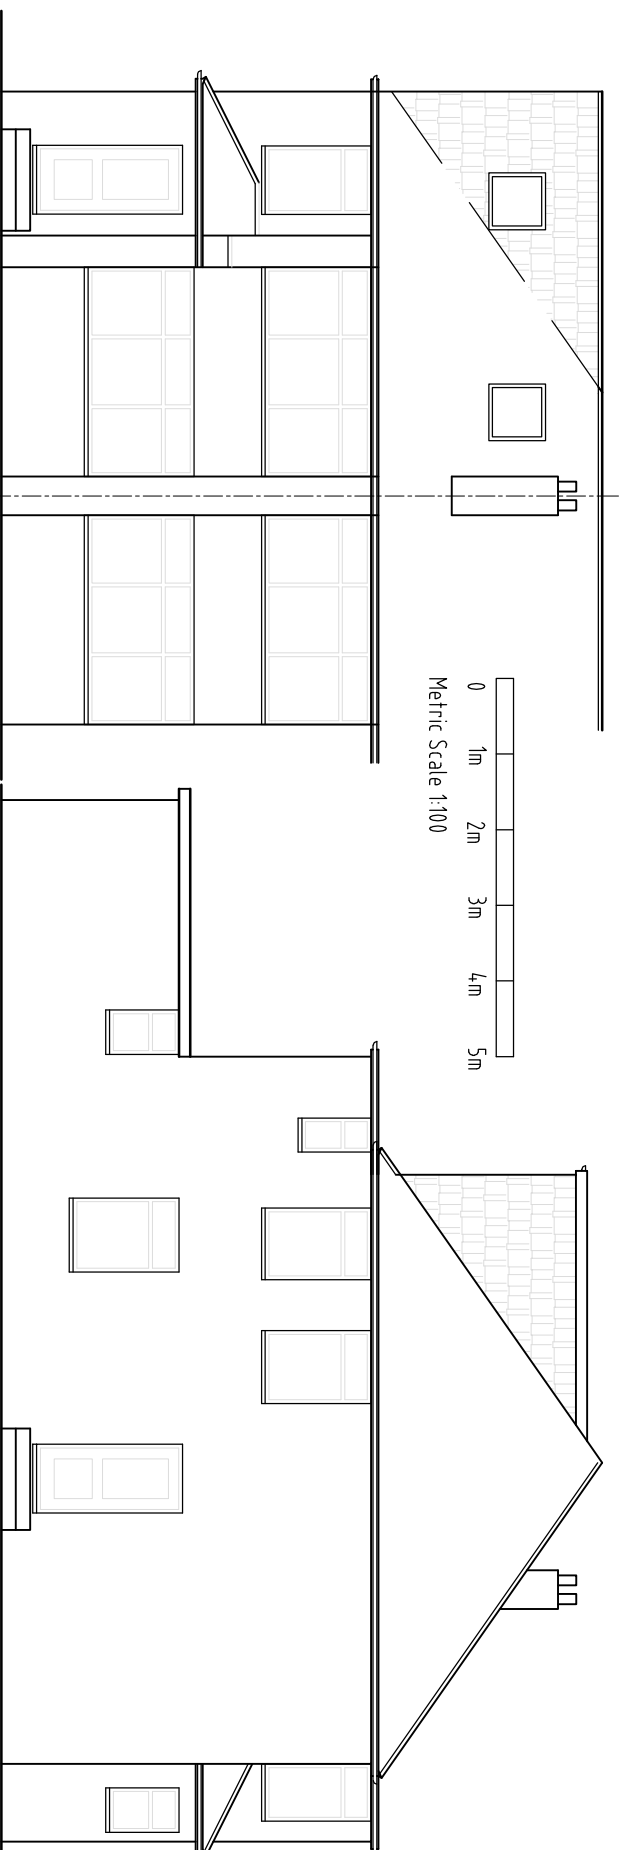


**PROPOSED FRONT  
ELEVATION**

**PROPOSED SIDE ELEVATION**

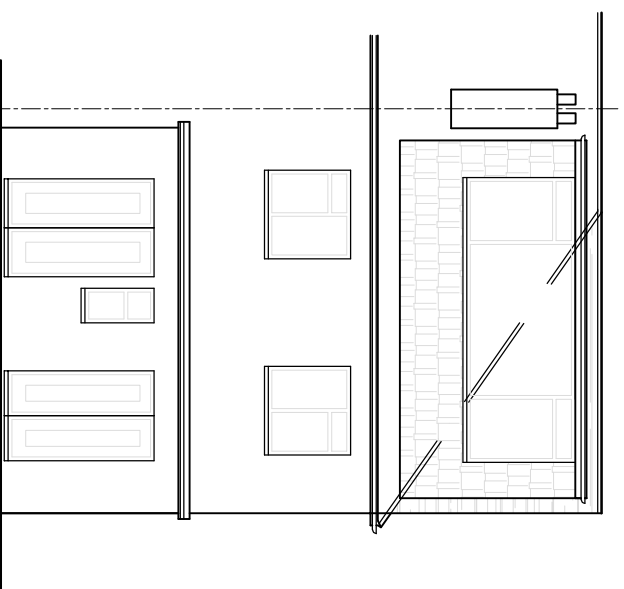

**PROPOSED REAR  
ELEVATION**

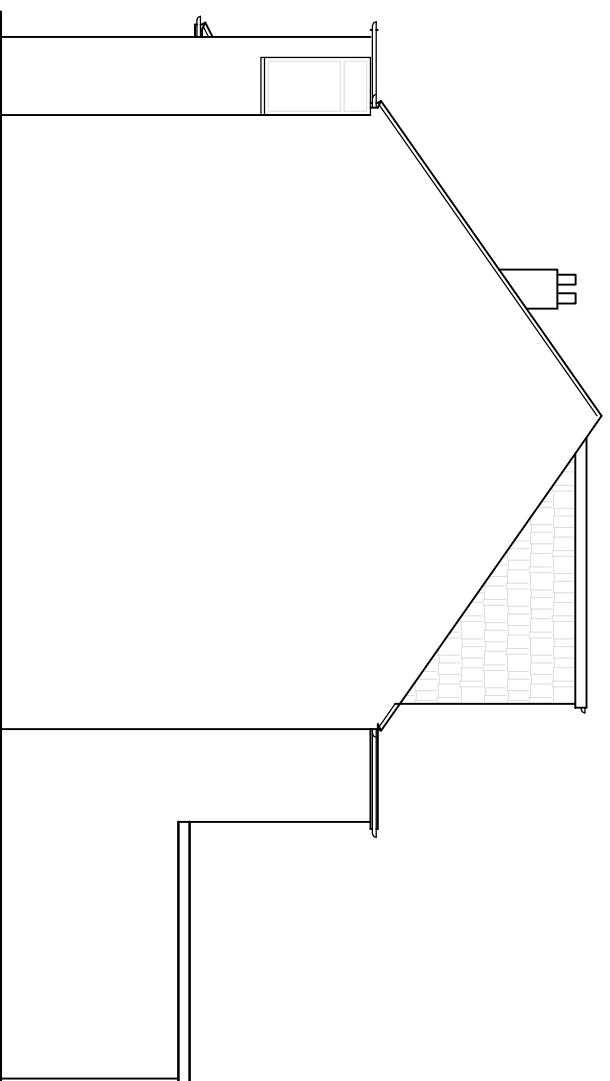

**PROPOSED SIDE ELEVATION**

PROJECT  
94 STUPLAND ROAD  
EALING  
W7 3QZ

TITLE

PROPOSED ELEVATIONS



CREATIVE DESIGN  
(STRUCTURAL) Ltd.

17 FOX ROAD, LANGLEY, SLOUGH  
SL3 7SG  
TEL 01753 543129

info@cdstructural.com www.cdstructural.com

DRAWN

RS

SCALE @ A3

DATE

MAY 2021

1:100

DRAWING NO.

S05121/22

REV.

A