


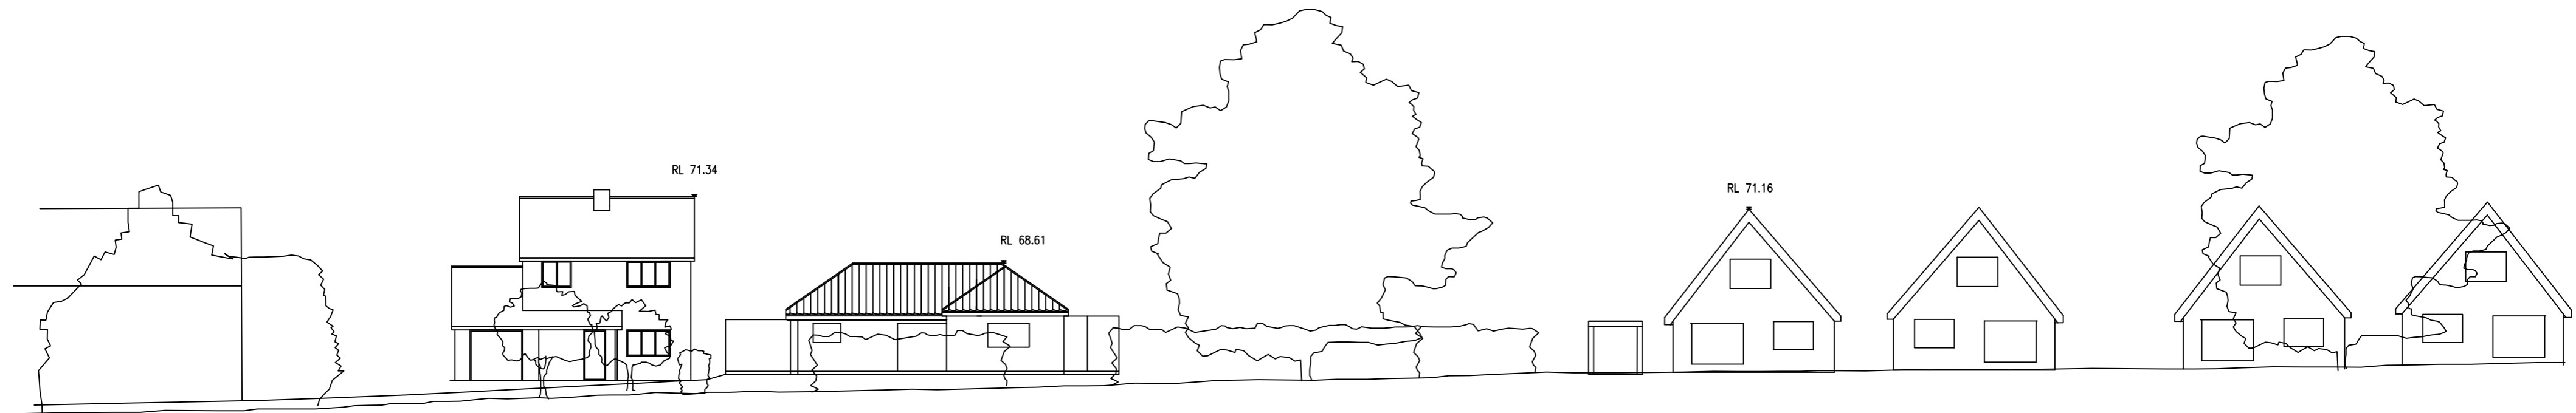

Proposed Amendments Site Street View 1:100



Approved Planning Application Site Street View 1:100



Existing site Street View 1:100

Sweet Briars, Haughley Road,
Harleston, Stowmarket, Suffolk.
IP14 3JA.

Mr M Brett, mbrett96@gmail.com

Street View - Existing, Approved and
Proposed Amendments.

Scale 1:200 @ A2