


LOCATION: GREENLAND VIEWS
 TREGONING RD, STITHANS,
 TRURO TR3 7DB

PROPOSED CHANGE OF USE FROM
 AGRICULTURAL LAND TO CAMPSITE
 WITH ERECTION OF 2 NO SHEDS TO
 HOUSE SHOWERS/TOILETS WITH
 ASSOCIATED FOWL DRAINAGE

APPLICATION NO: PA21/01178

DRAWING NO: CM/PP/03

SCALE 1:50

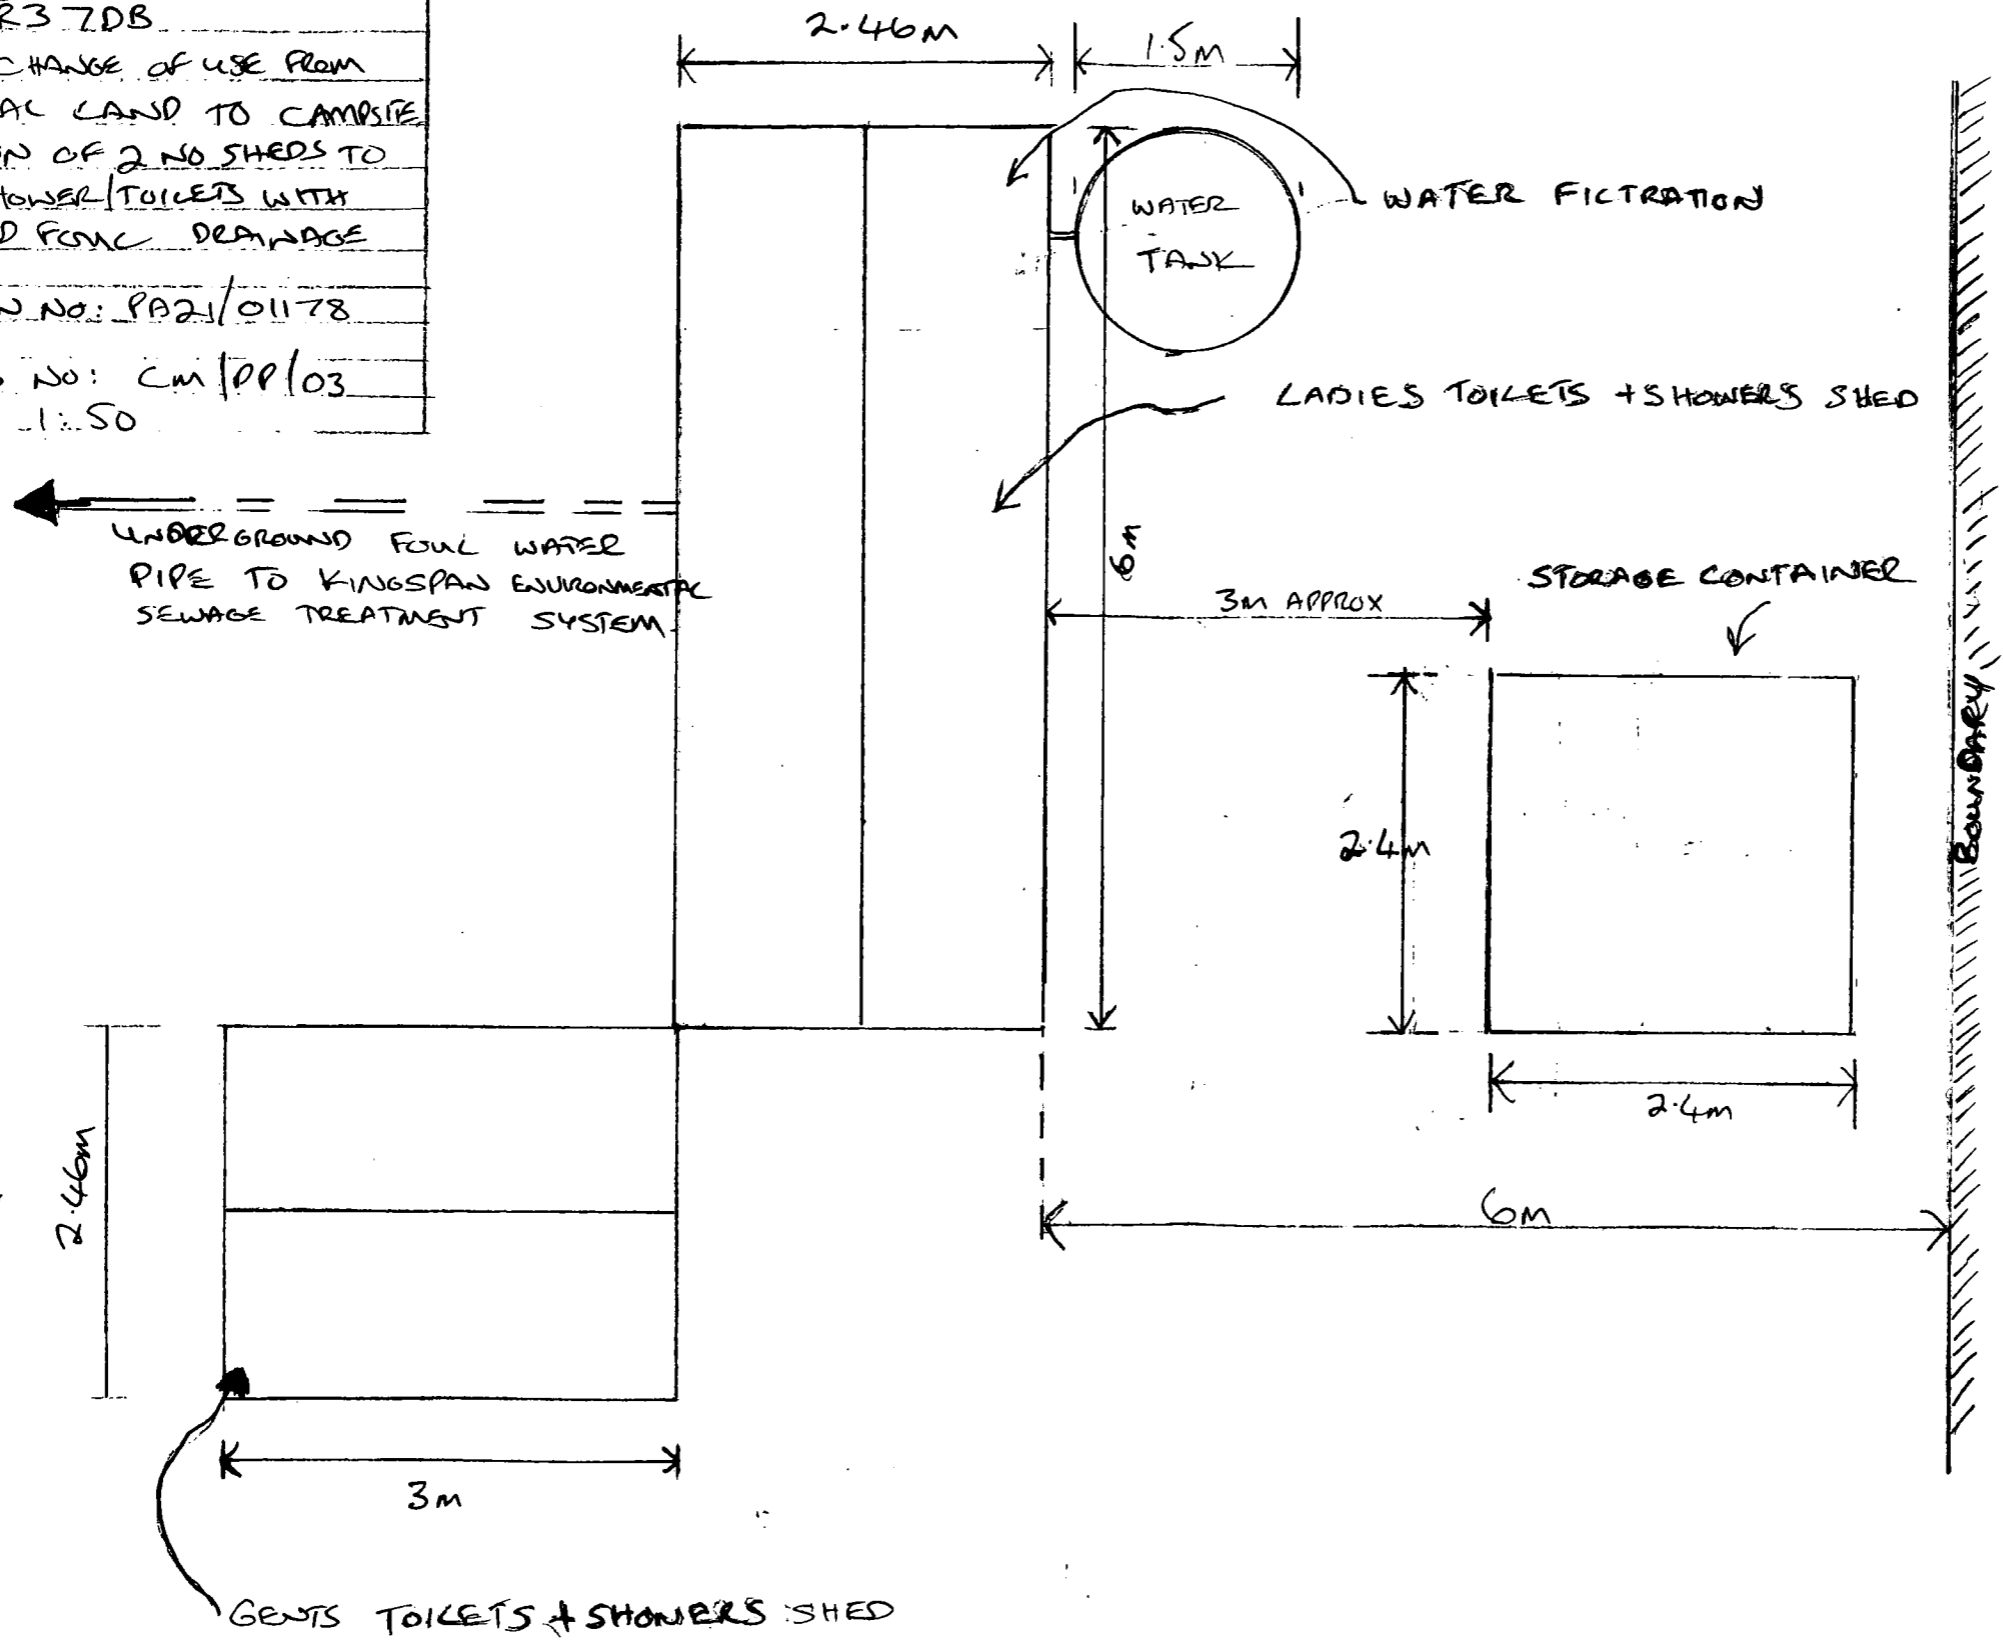

SCALES
 (all scale bars are in metres)

1:500	0	5	10
1:200	0	5	10
1:100	0	2.5	5
1:50	0	1	2