

29 APR 2021




SCALES
(all scale bars are in metres)

1:500

1:200

1:100

1:50

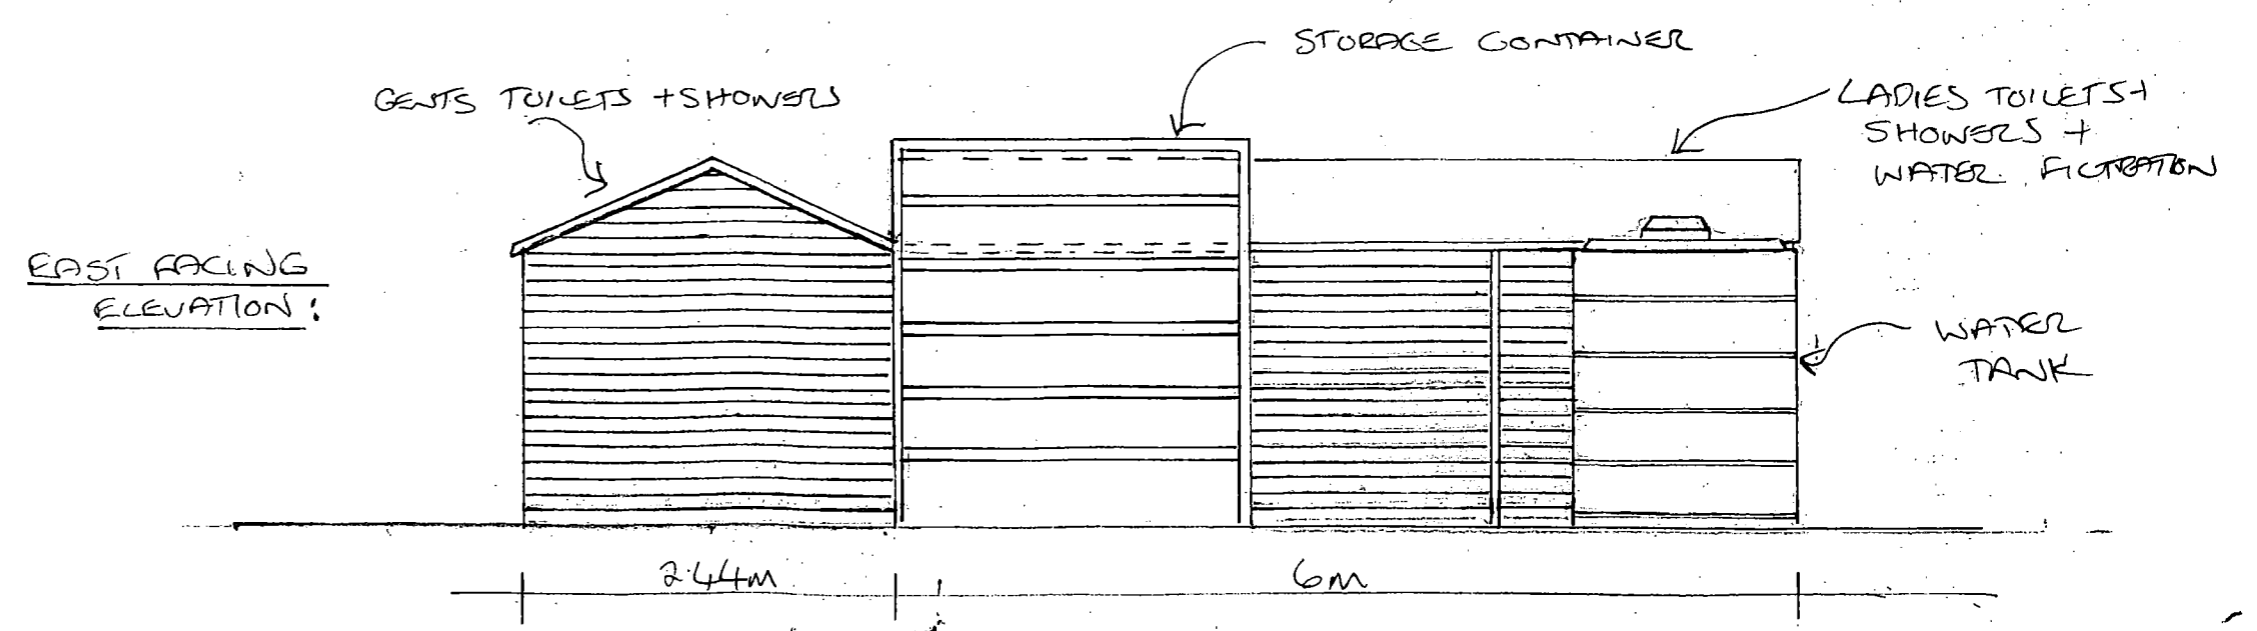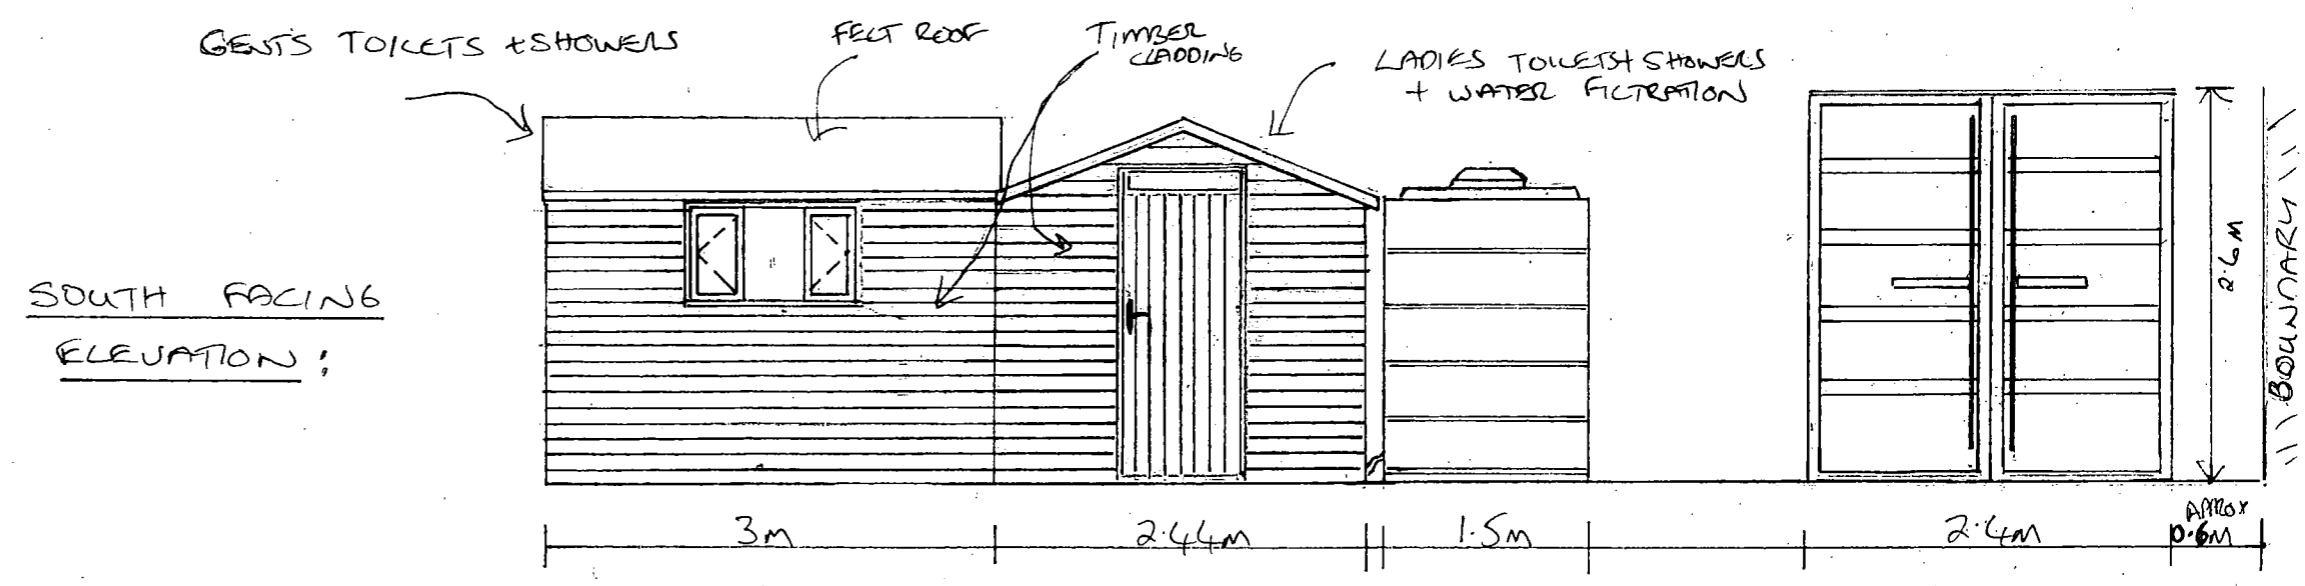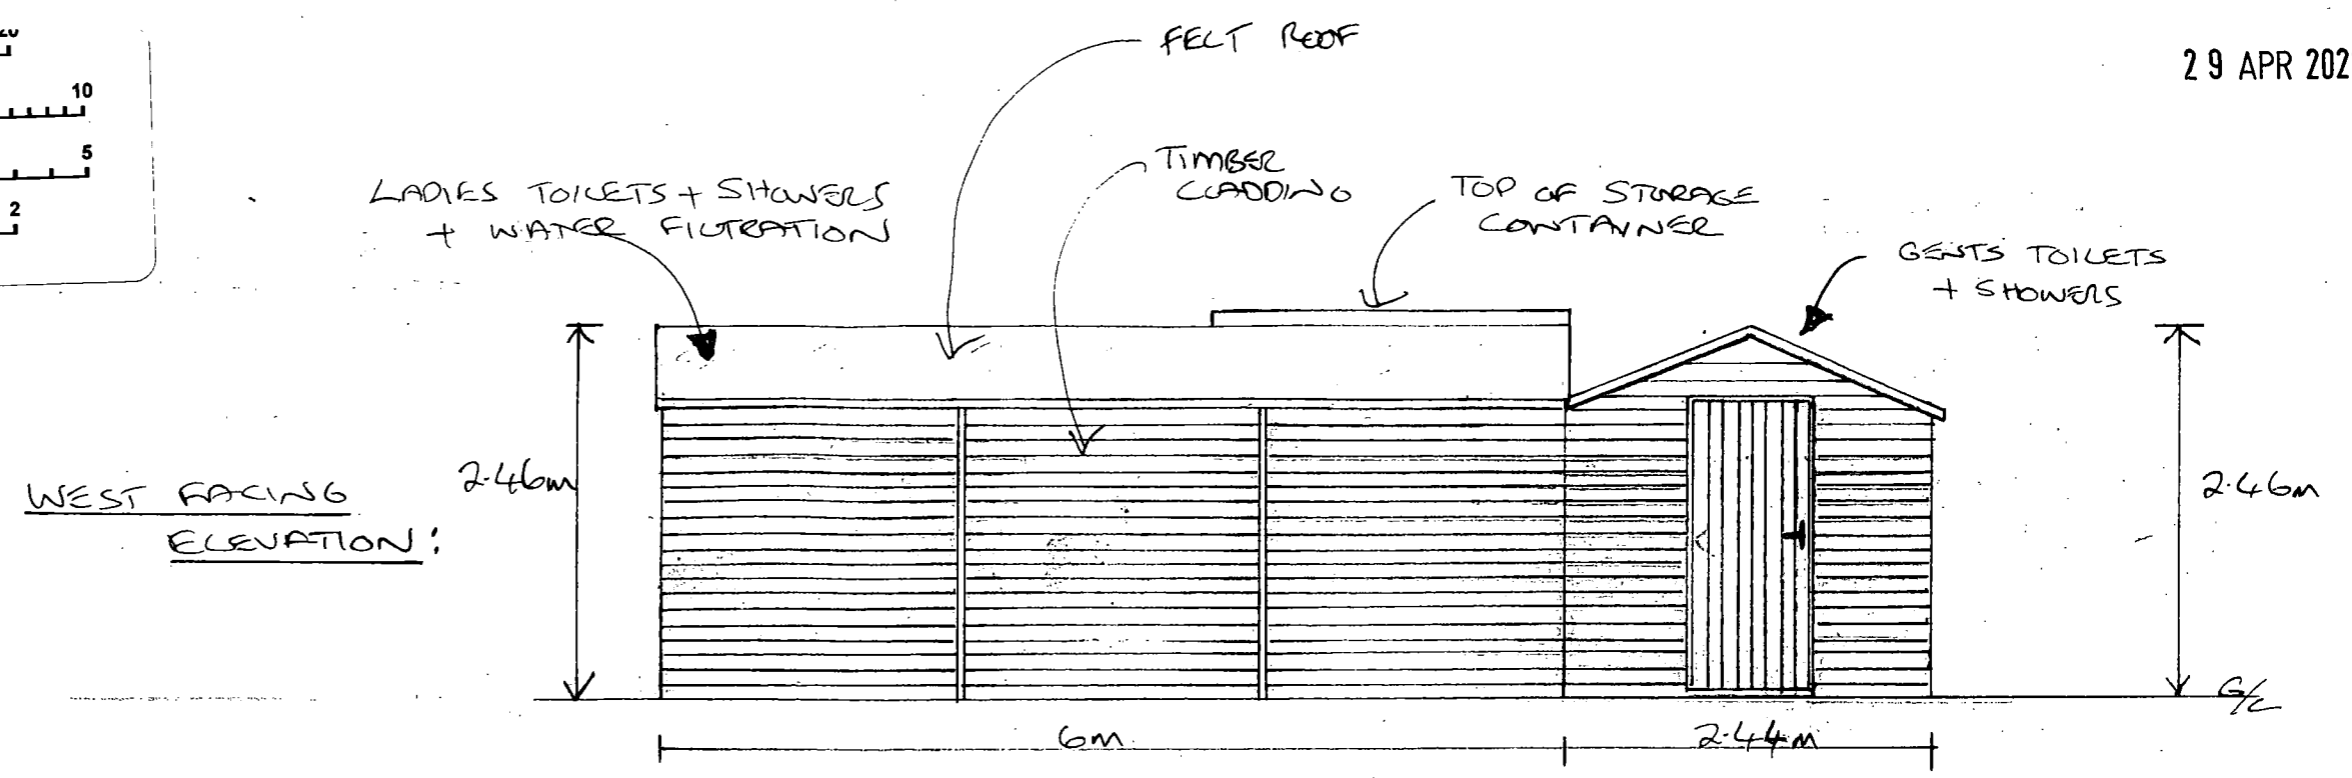

LOCATION: GREENLAND VIEWS,
TREGONING RD, STITHIANS, TRURO
TR3 70B

PROPOSED CHANGE OF USE FROM
AGRICULTURAL LAND TO CAMPSITE,
WITH REECTION OF 2 SHEDS TO
HOUSE SHOWER+TOILETS WITH ASSOCIATED
FOUL DRAINAGE

APPLICATION NO: PA21/01178

DRAWING NO: CM/PP/04