
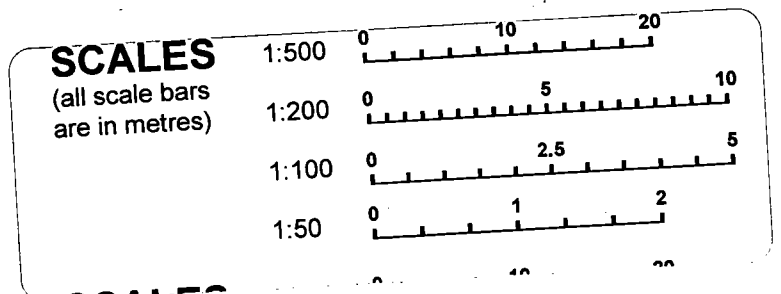


29 APR 2021

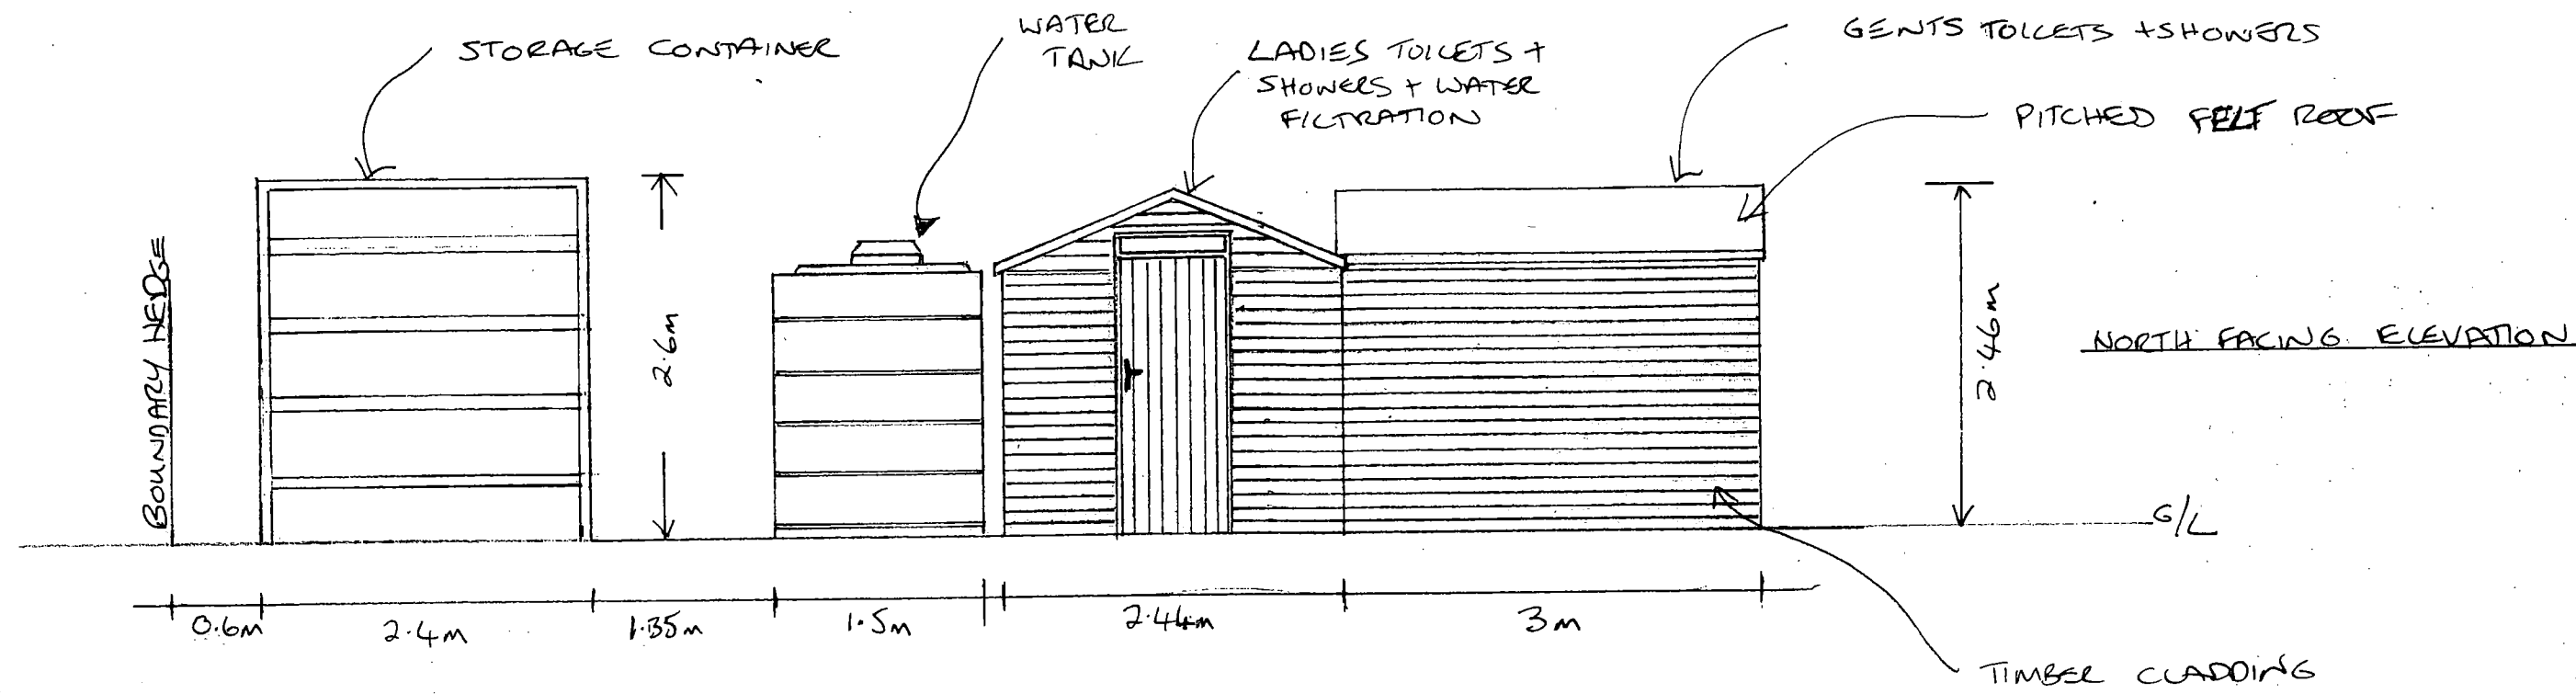

LOCATION: GREENLAND VIEWS, TREGONING RD  
STITHIANS, TRURO TR3 7DB

PROPOSED CHANGE OF USE FROM AGRICULTURAL  
LAND TO CAMPSITE, WITH ERECTION OF 2  
SHEDS TO HOUSE SHOWER + TOILETS WITH  
ASSOCIATED FOWL DRAINAGE

APPLICATION NO: PA21/01178  
DRAWING NO: CM/PP/05  
SCALE: 1:50